




ELEVATION LOOKING SOUTH TO BEDROOM PODS 1 AND 2

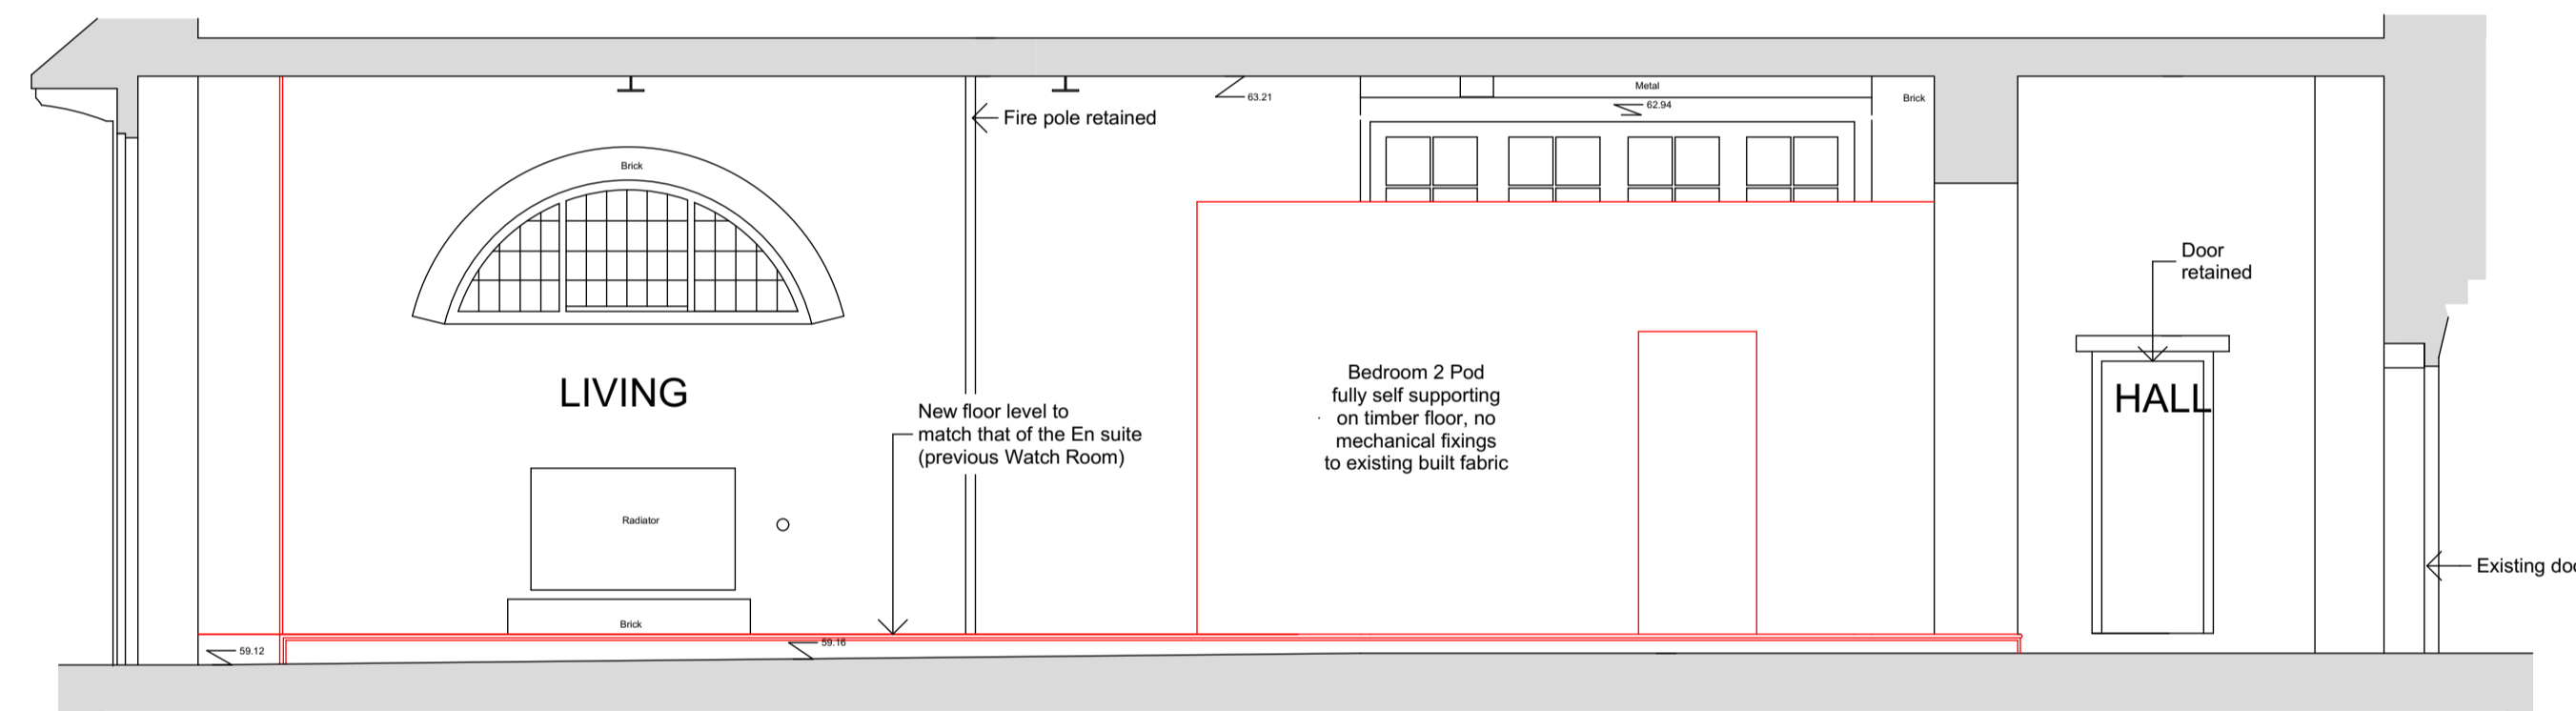

ELEVATION LOOKING EAST TO BEDROOM POD 2

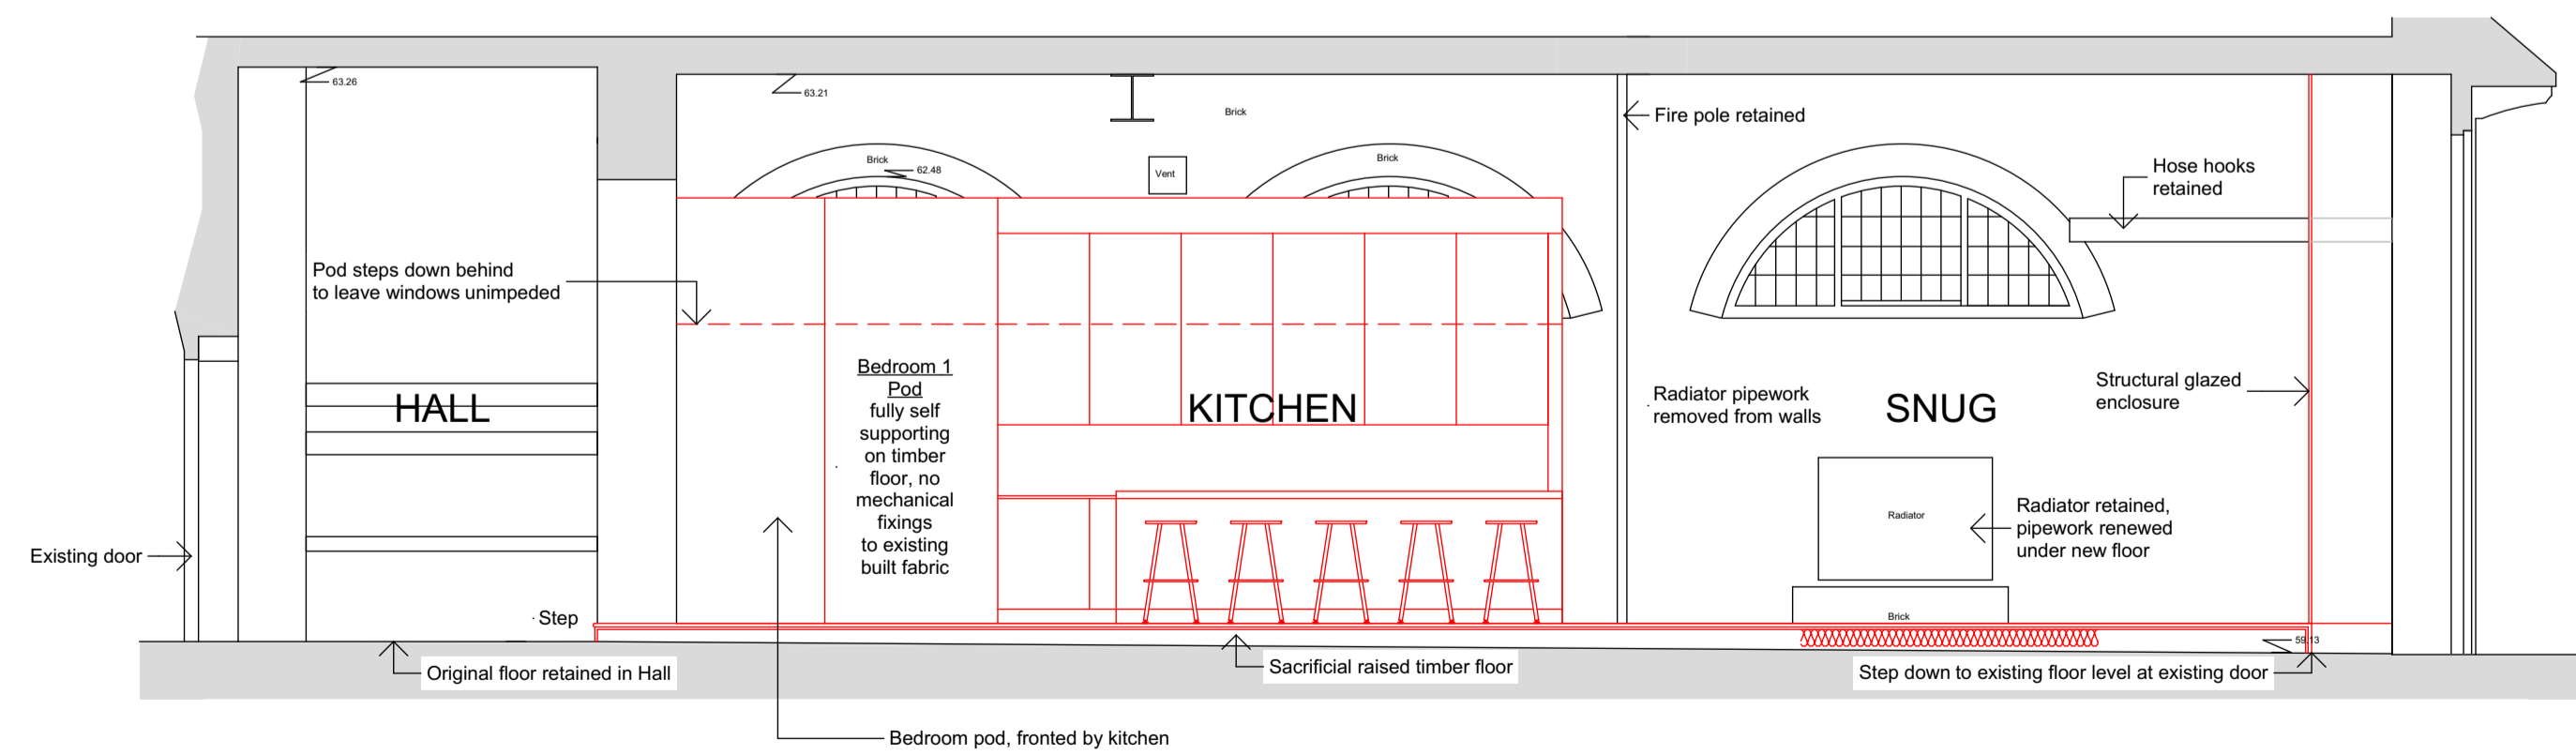

ELEVATION LOOKING WEST TO BEDROOM POD 1

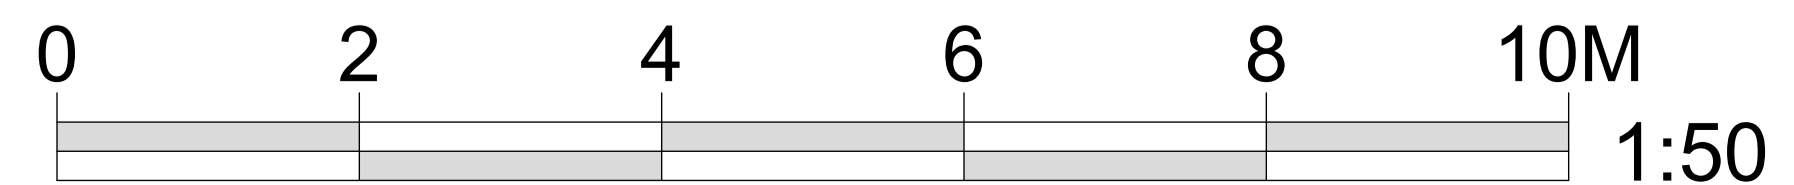

PLANNING



SHAUN KNIGHT
ARCHITECTURE

40 FALCON ROAD, HAMPTON
TW12 2RA
07824 815 258M
0208 287 0596T
E:skarchitecture@hotmail.co.uk
W:shaunknightarchitecture.com

PROJECT: 36 LANCASTER
GROVE

TITLE :

Date: DECEMBER 2015

Scale: Drawn: SDK

DRAWING NUMBER: