


UNUSED LOFT SPACE PUT TO USE SUSTAINABLY

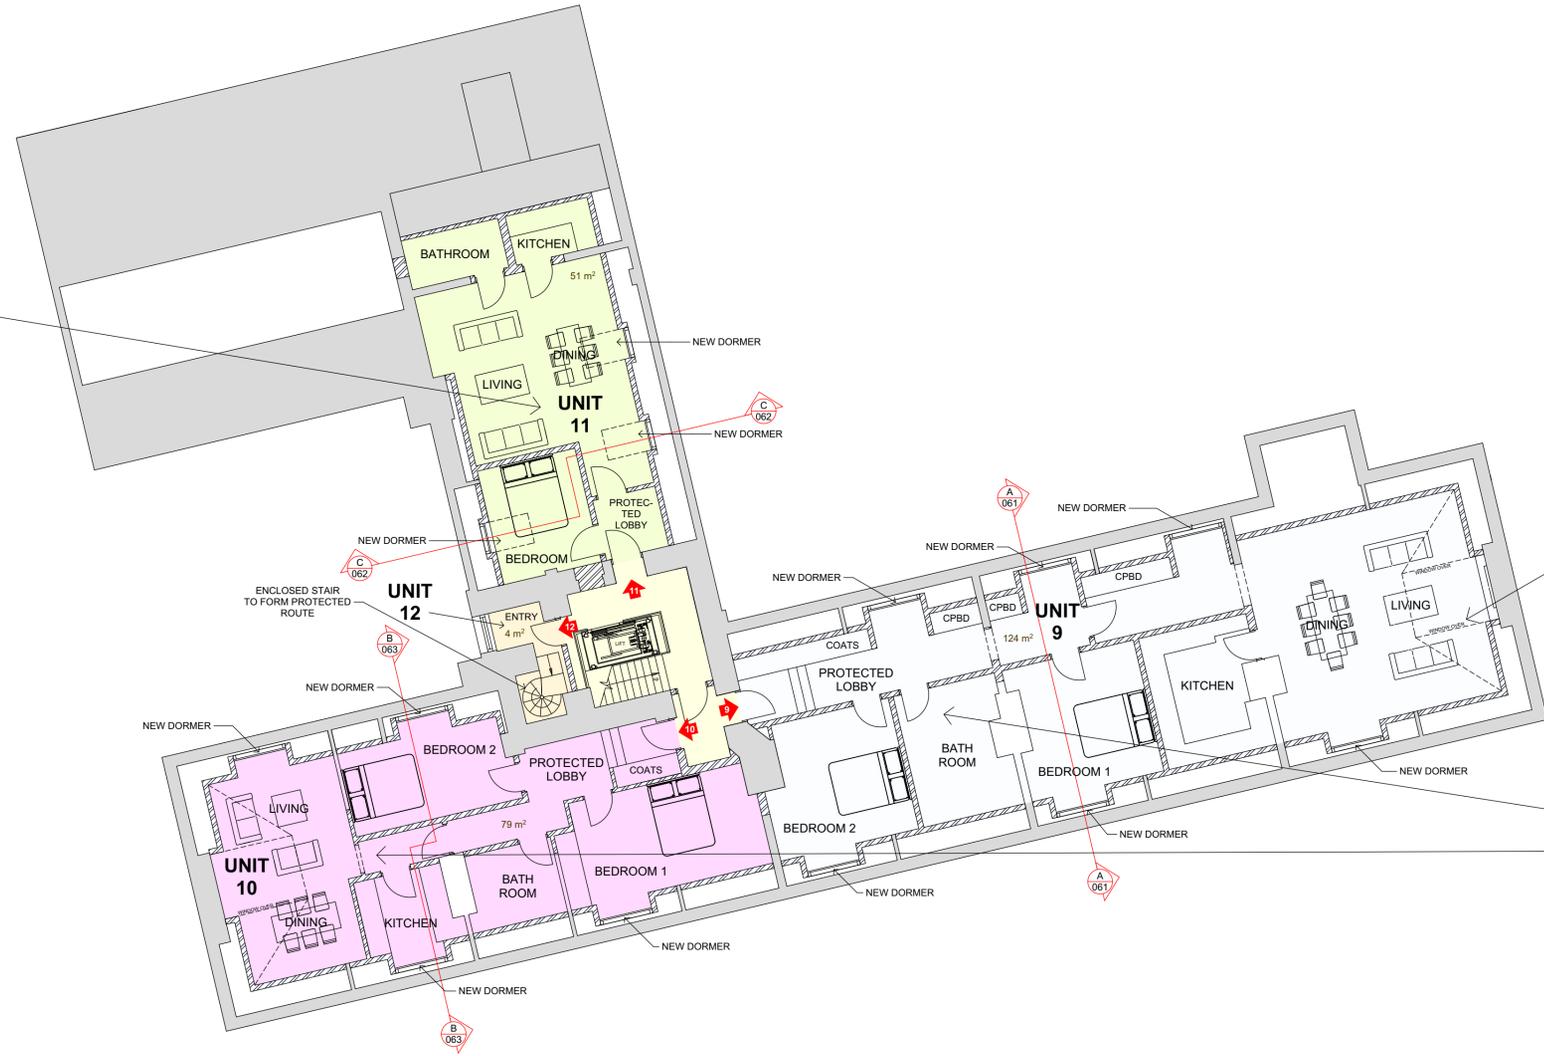

EAST AND WEST CLERESTOREY WINDOW RETAINED



SOUTH ATTIC SPACES PUT SUSTAINABLY TO RESIDENTIAL USE



SHAUN KNIGHT
ARCHITECTURE

40 FALCON ROAD, HAMPTON
TW12 2RA
07824 815 258M
0208 287 0596T
E:skarchitecture@hotmail.co.uk
W:shaunknightarchitecture.com

PLANNING

PROJECT: 36 LANCASTER GROVE

TITLE : SECOND FLOOR INVENTORY

Date: DECEMBER 2015

Scale: 1:100 ATA1 Drawn: SDK

DRAWING NUMBER: 083

The copyright of this drawing is the property of SHAUN KNIGHT ARCHITECTURE LIMITED and may not be reproduced in any form without prior written consent.