




Section A-A  
 Datum 57.00m

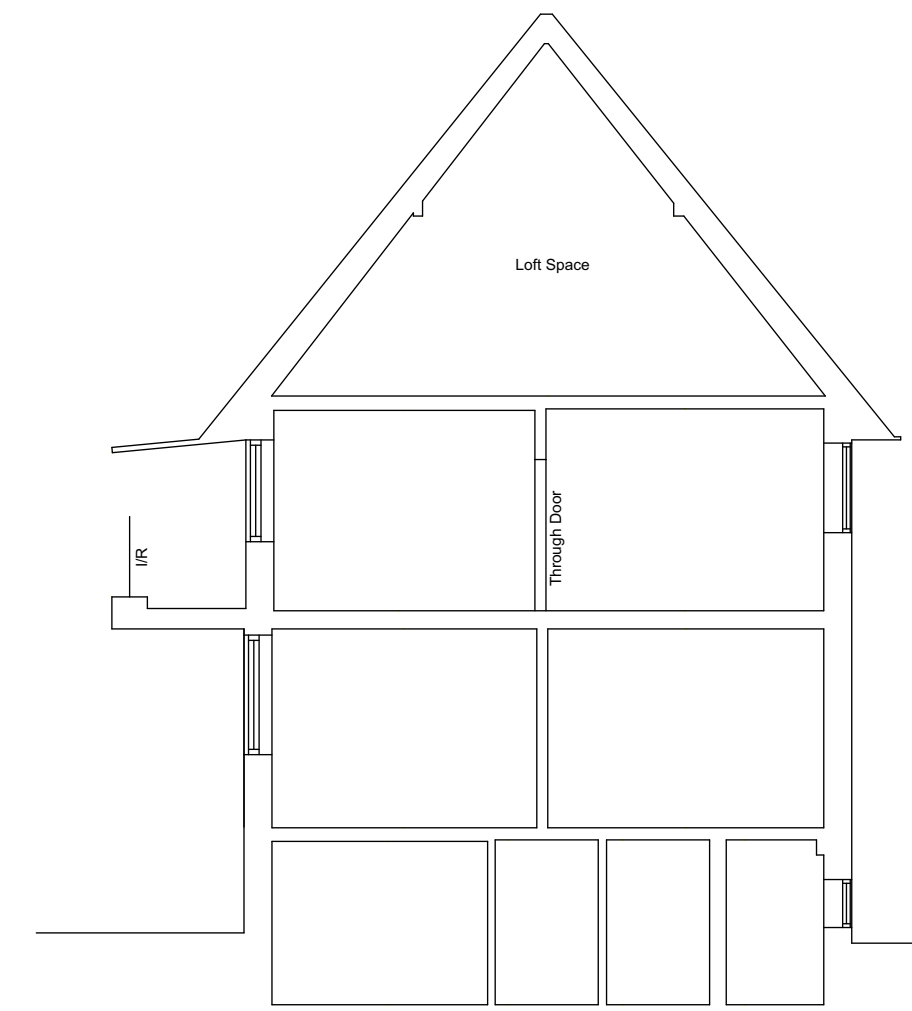


Section C-C  
 Datum 57.00m

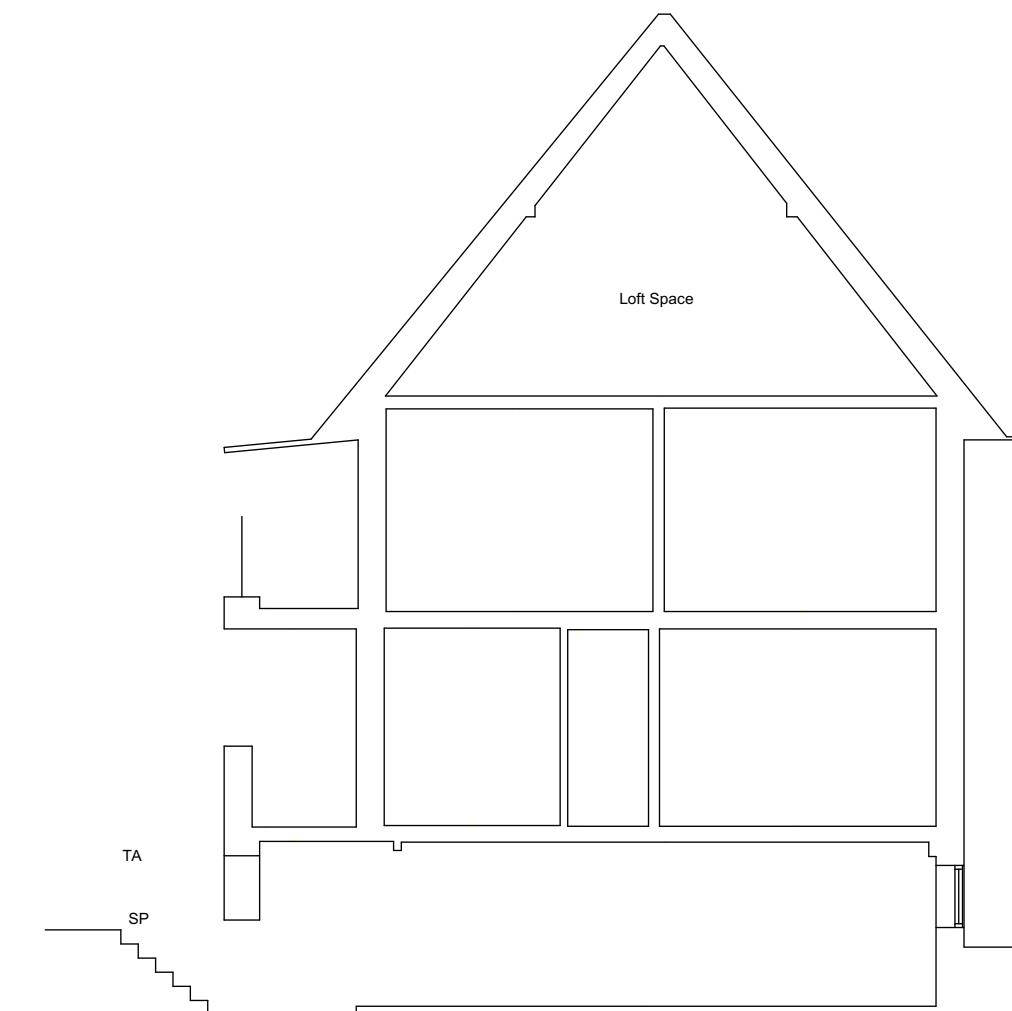

Section B-B  
 Datum 57.00m

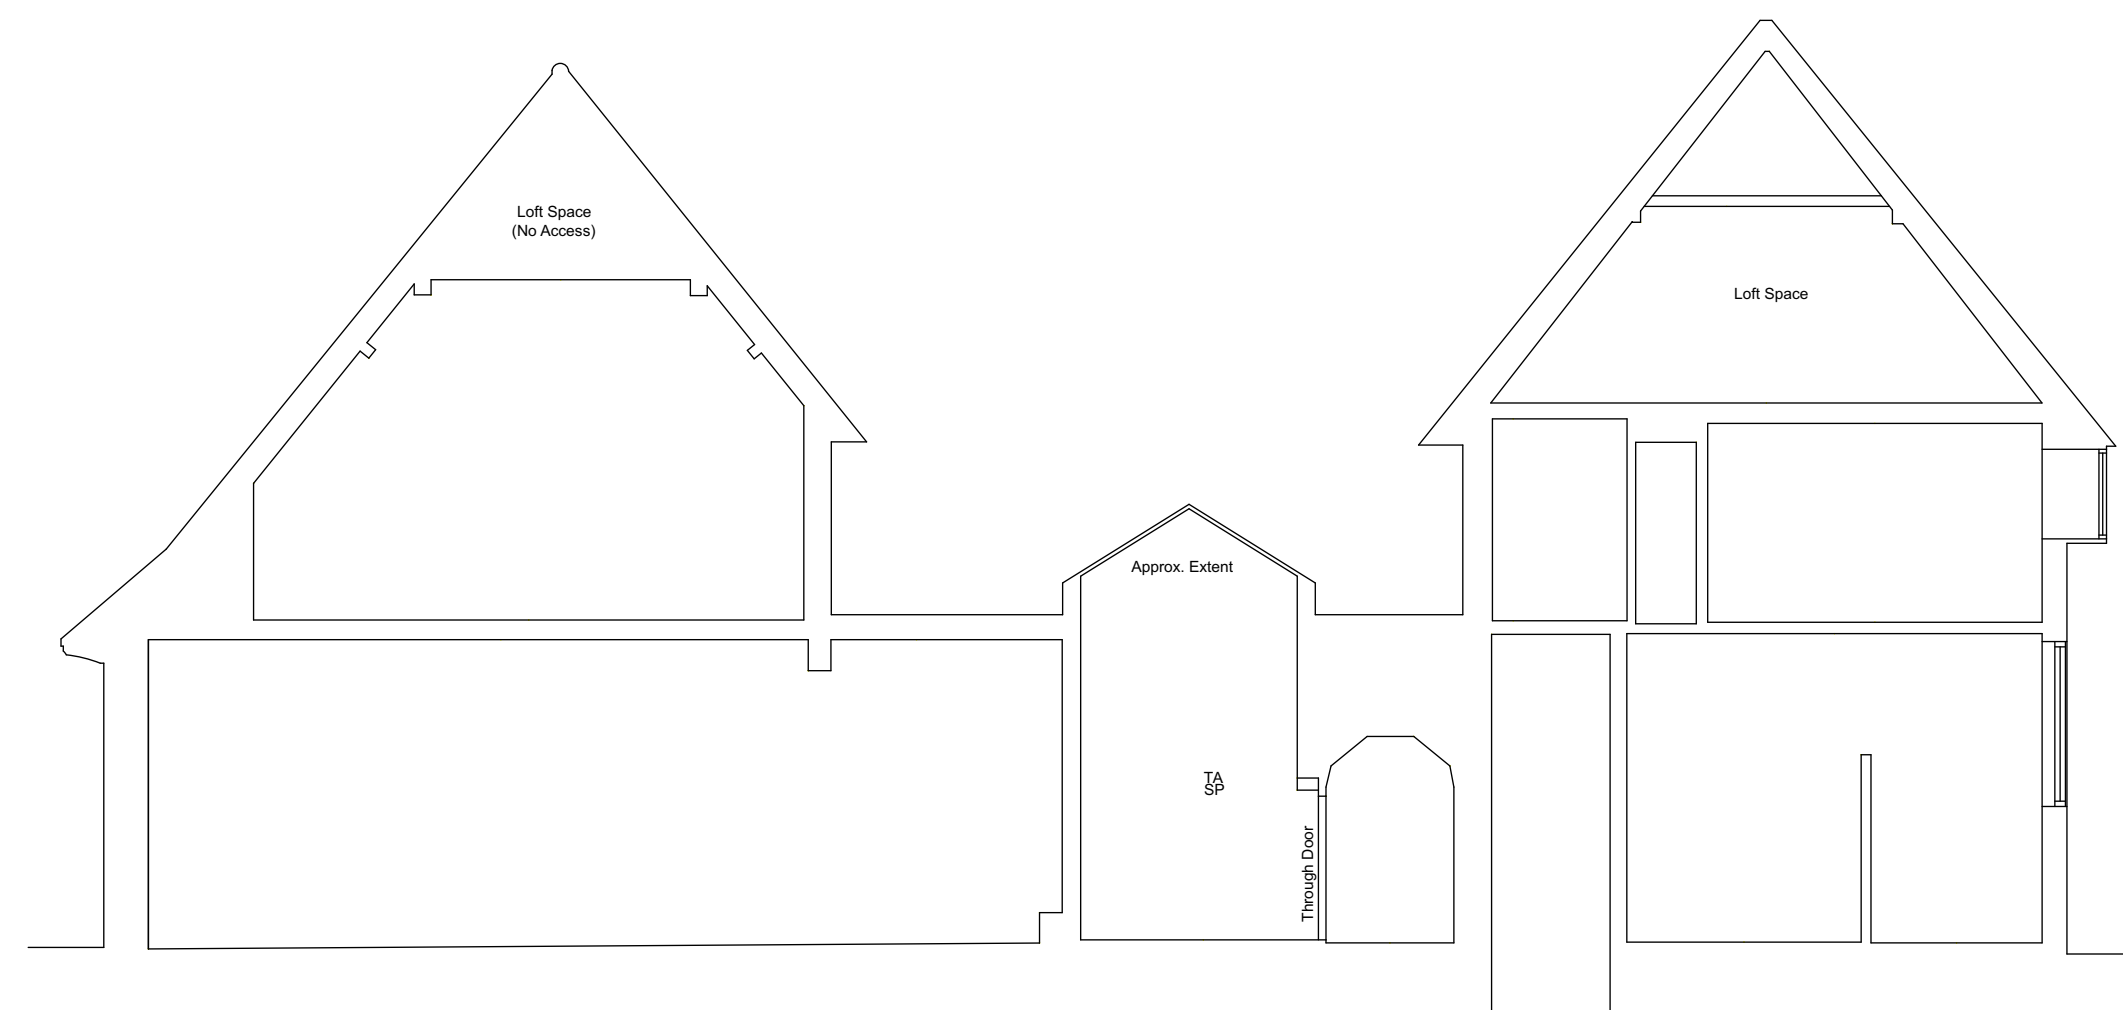

Section D-D  
 Datum 57.00m

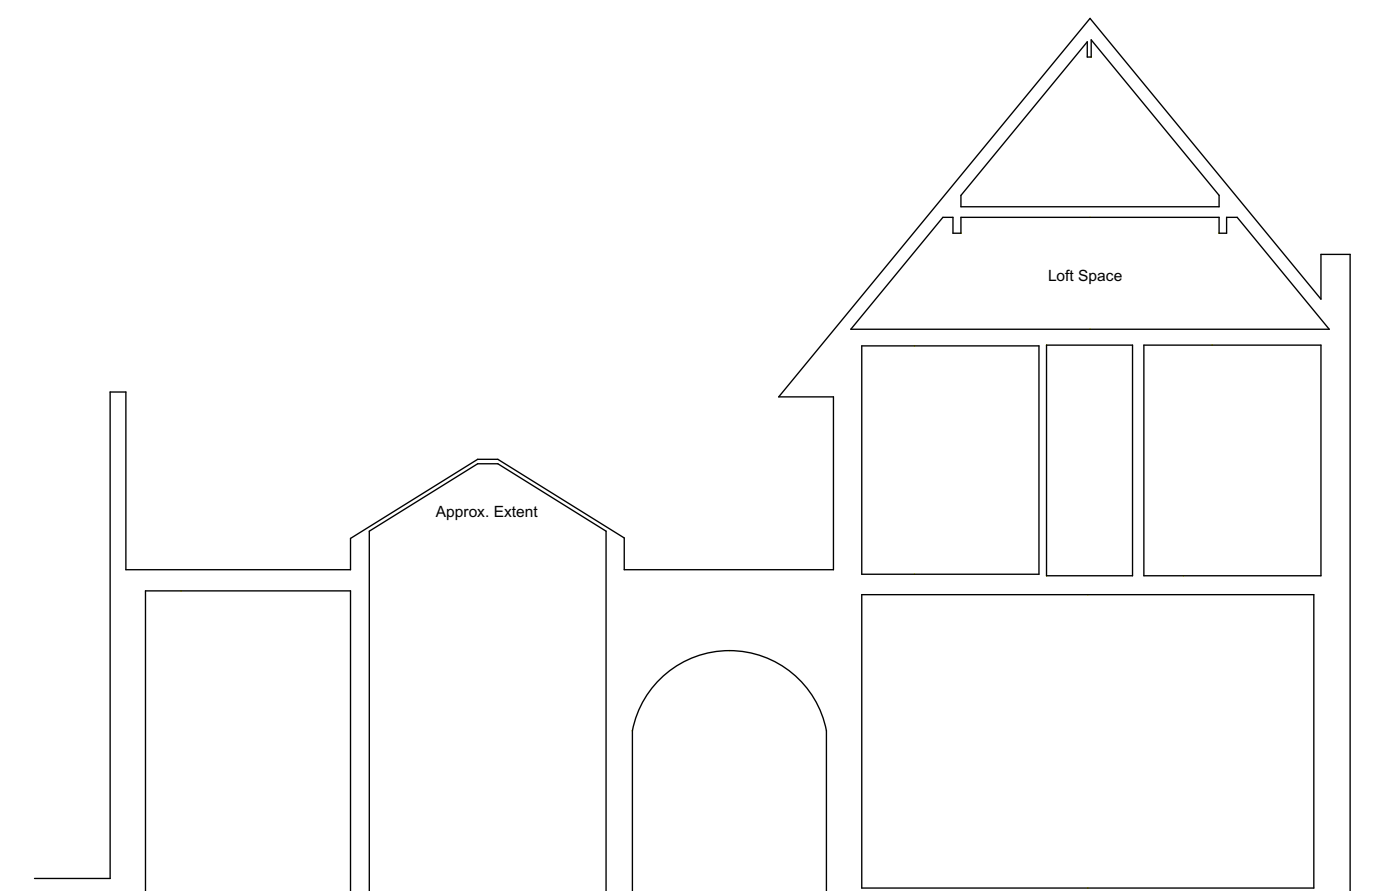

Section E-E  
 Datum 57.00m

PLANNING



SHAUN KNIGHT  
 ARCHITECTURE

40 FALCON ROAD, HAMPTON  
 TW12 2RA  
 07824 815 258M  
 0208 287 0596T  
 E:skarchitecture@hotmail.co.uk  
 W:shaunknightarchitecture.com

PROJECT: 36 LANCASTER  
 GROVE

TITLE : EXISTING SECTIONS

Date: DECEMBER 2015

Scale: 1:100 ATA1 Drawn: SDK

DRAWING NUMBER: 105