



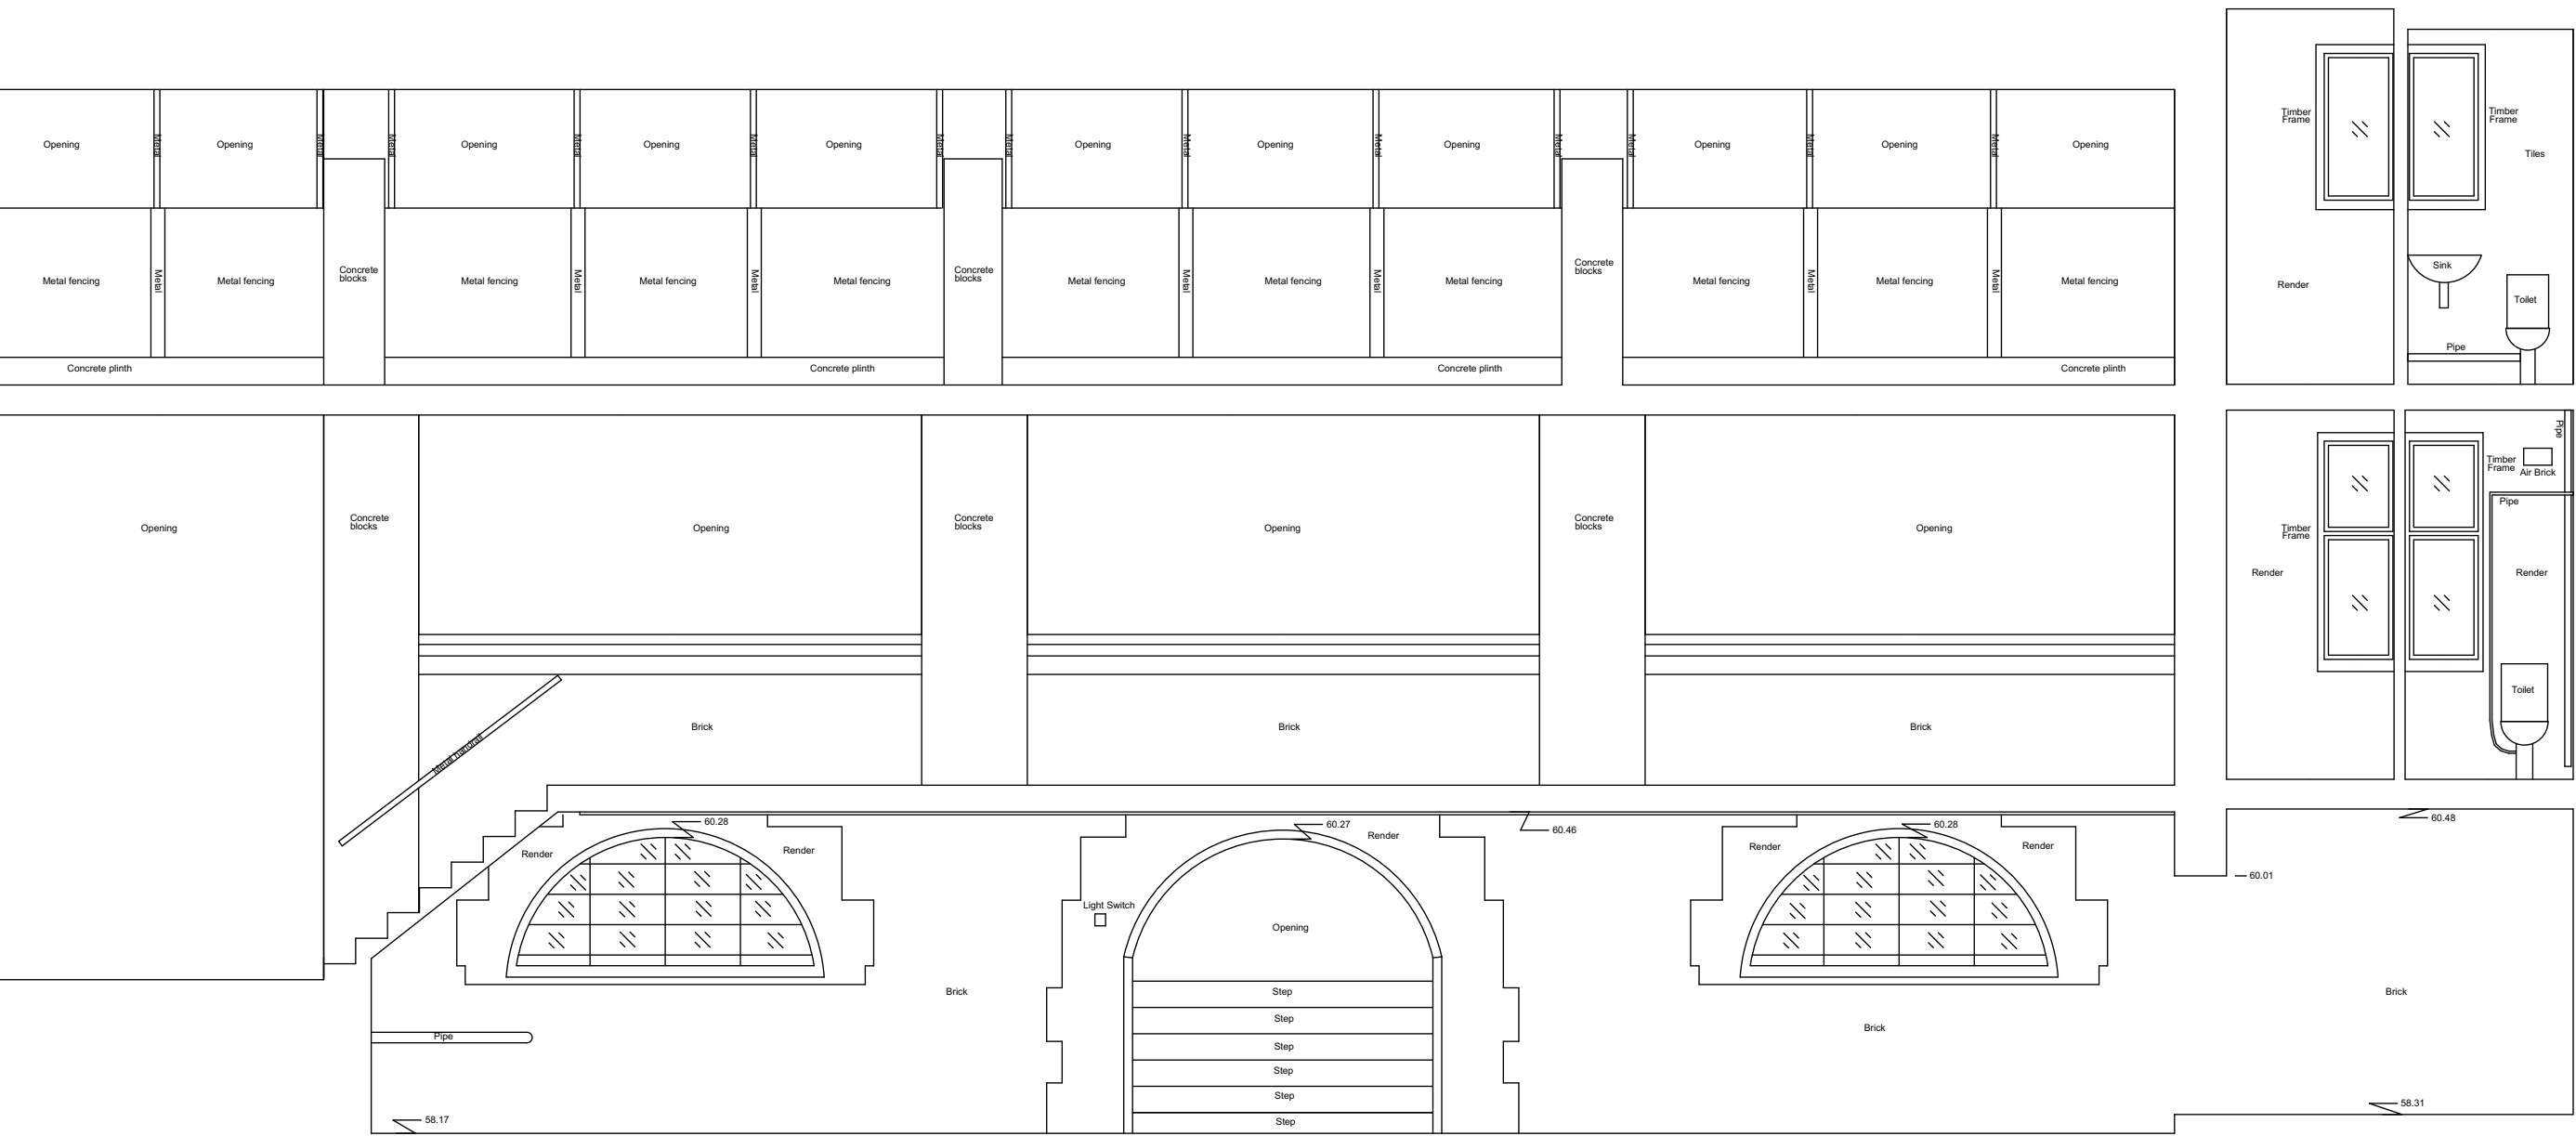


Internal Elevation 1
Datum 57.00m


Internal Elevation 2
Datum 57.00m

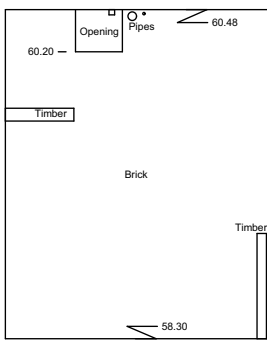


Internal Elevation 3
Datum 57.00m

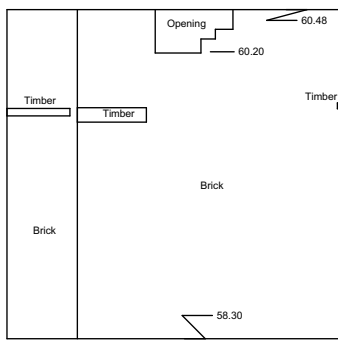


Internal Elevation 4
Datum 57.00m

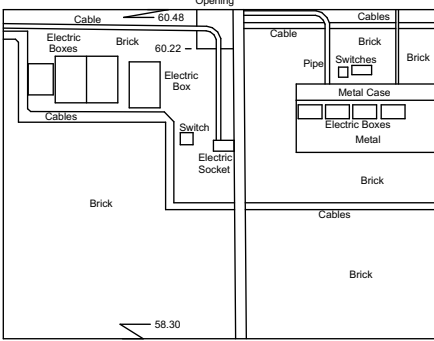


Internal Elevation 5
Datum 57.00m

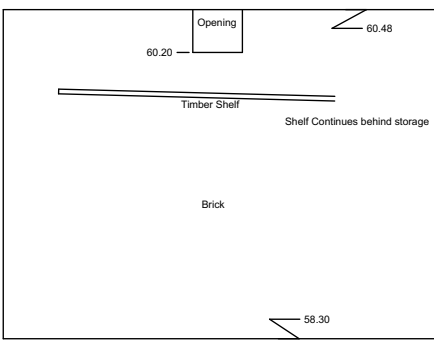


Internal Elevation 6
Datum 57.00m

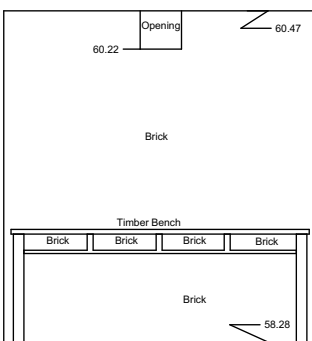


Internal Elevation 7
Datum 57.00m

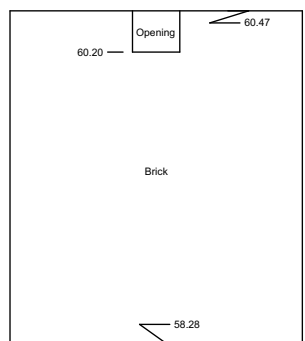


Internal Elevation 8
Datum 57.00m

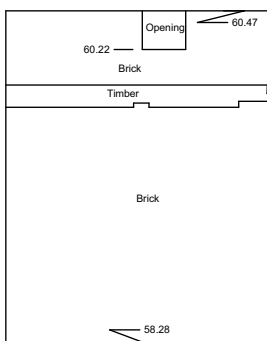


Internal Elevation 9
Datum 57.00m

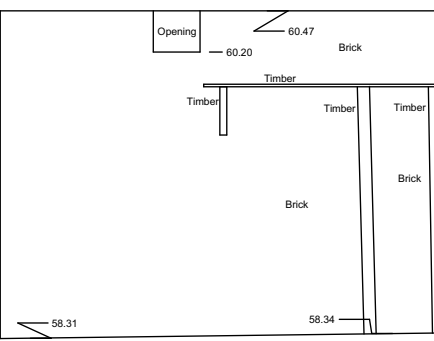


Internal Elevation 10
Datum 57.00m

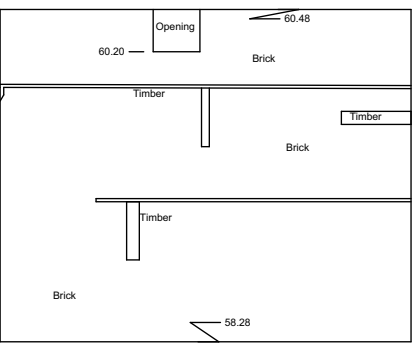


Internal Elevation 11
Datum 57.00m

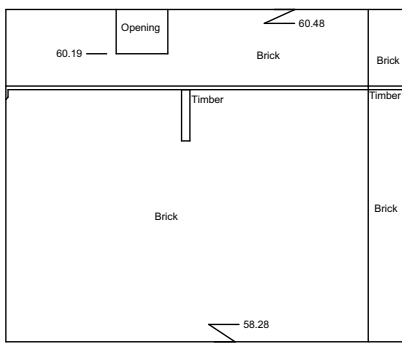


Internal Elevation 12
Datum 57.00m

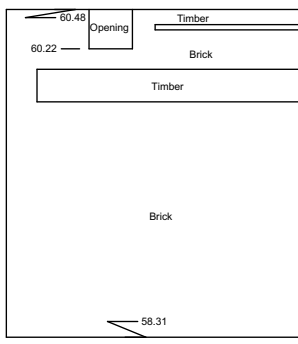

Internal Elevation 13
Datum 57.00m

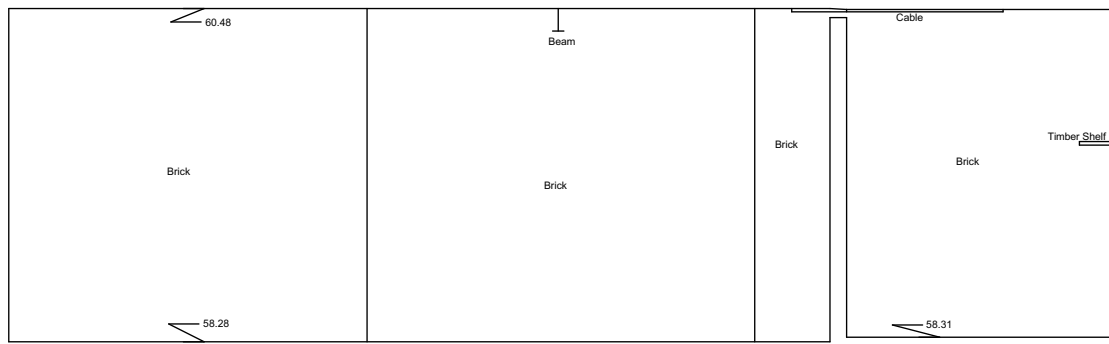

Internal Elevation 14
Datum 57.00m

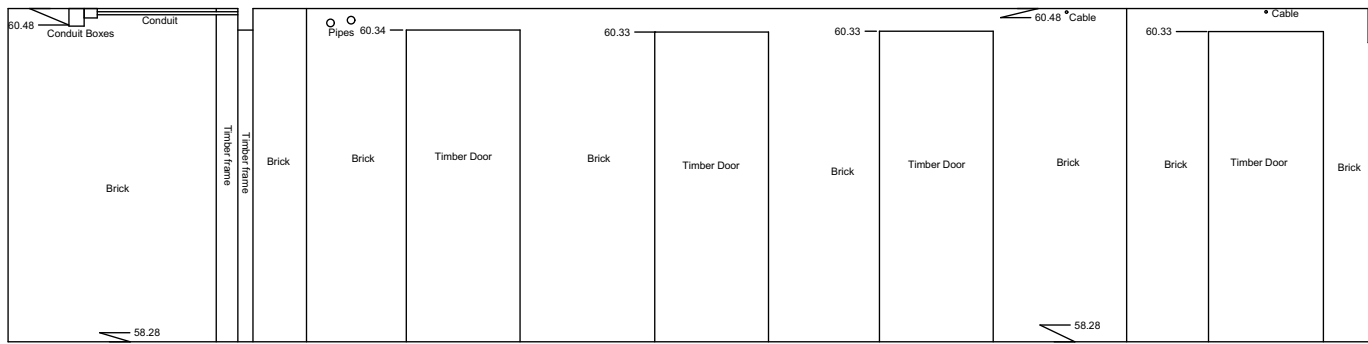

Internal Elevation 15
Datum 57.00m



SHAUN KNIGHT
ARCHITECTURE
40 FALCON ROAD, HAMPTON
TW12 2RA
07824 815 258M
0208 287 0596T
E:skarchitecture@hotmail.co.uk
W:shaunknightarchitecture.com

PLANNING

PROJECT: 36 LANCASTER GROVE

TITLE : EXISTING INTERNAL ELEVATIONS
1 - 15

Date: DECEMBER 2015

Scale: 1:50 AT A1 Drawn: SDK

DRAWING NUMBER: 201

The copyright of this drawing is the property of
SHAUN KNIGHT ARCHITECTURE LIMITED
and may not be reproduced in any form without prior
written consent.