




Internal Elevation 16  
Datum 57.00m

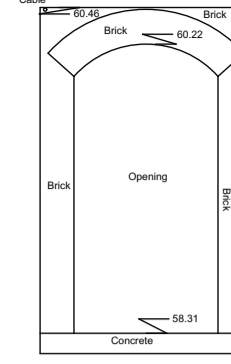


Internal Elevation 17  
Datum 57.00m

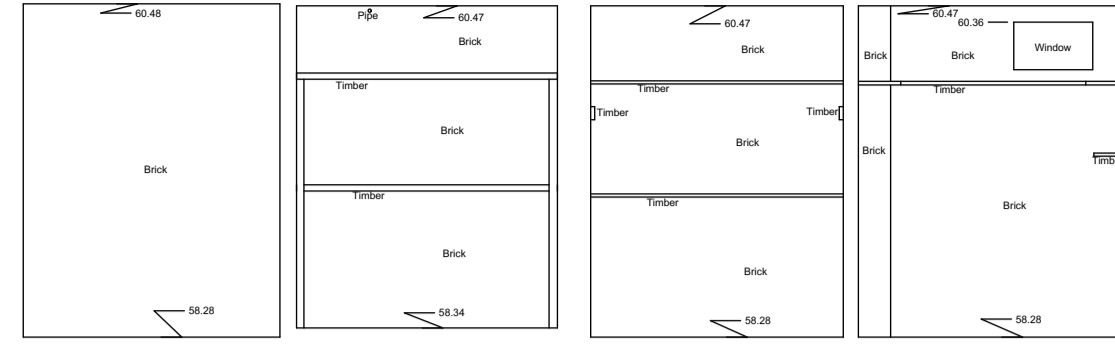


Internal Elevation 18  
Datum 57.00m

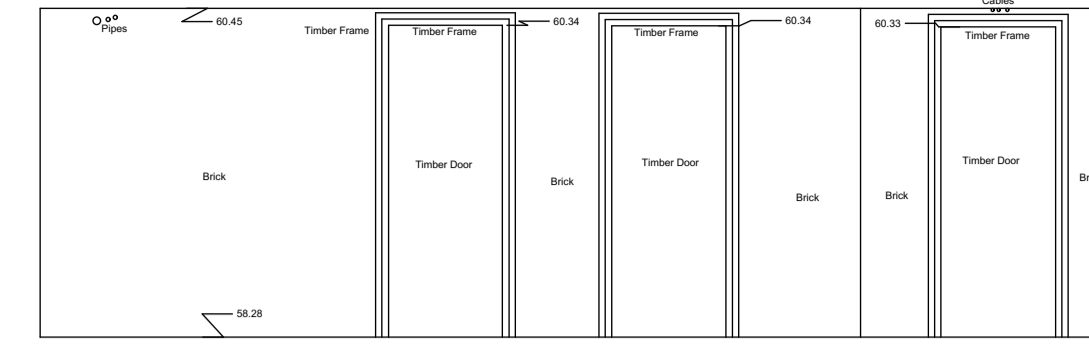


Internal Elevation 19  
Datum 57.00m

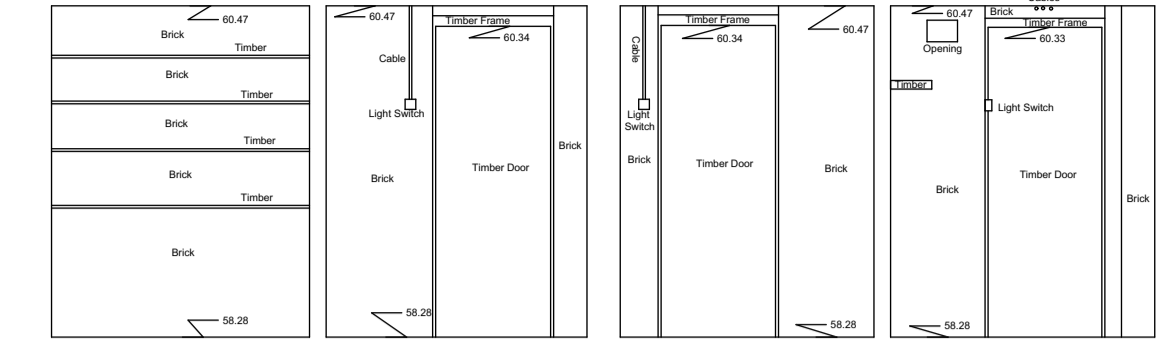


Internal Elevation 20  
Datum 57.00m

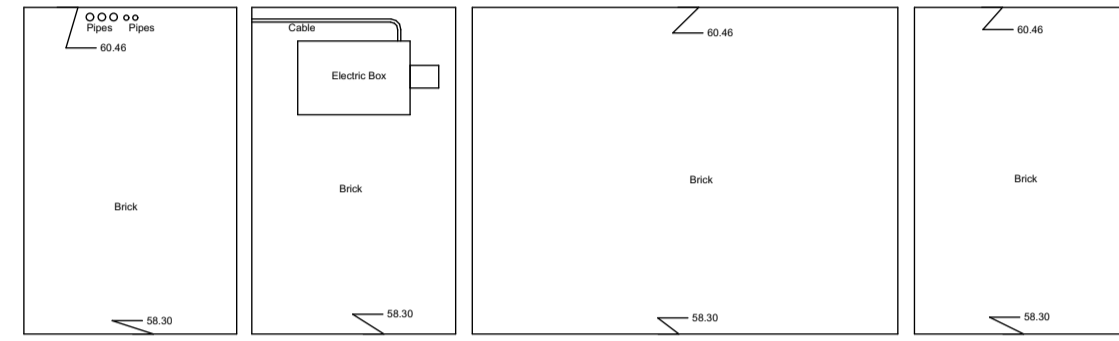


Internal Elevation 21  
Datum 57.00m

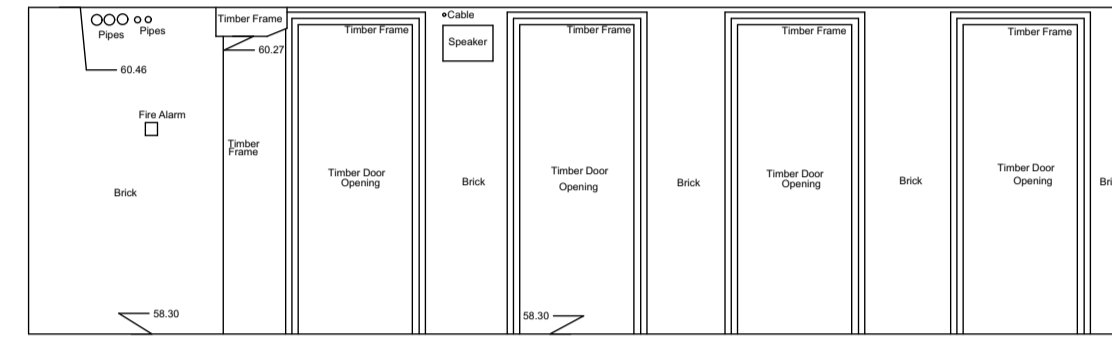

Internal Elevation 22  
Datum 57.00m

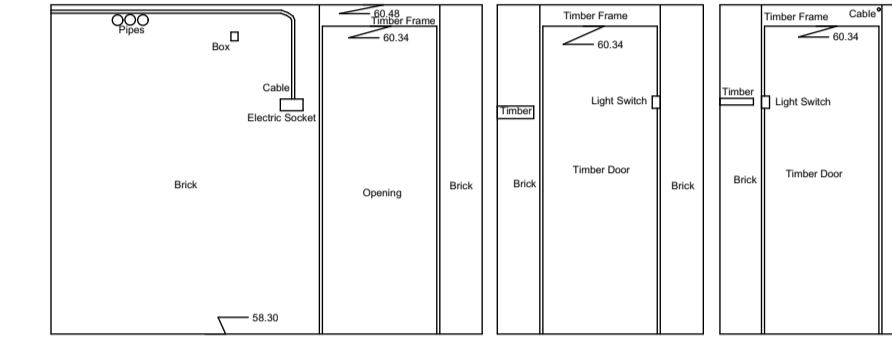

Internal Elevation 23  
Datum 57.00m

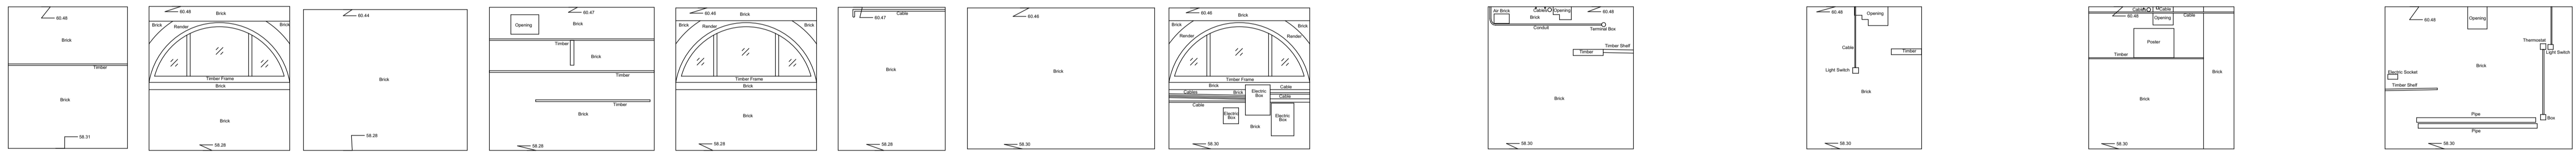


Internal Elevation 24  
Datum 57.00m

Internal Elevation 25  
Datum 57.00m

Internal Elevation 26  
Datum 57.00m

Internal Elevation 27  
Datum 57.00m

Internal Elevation 28  
Datum 57.00m

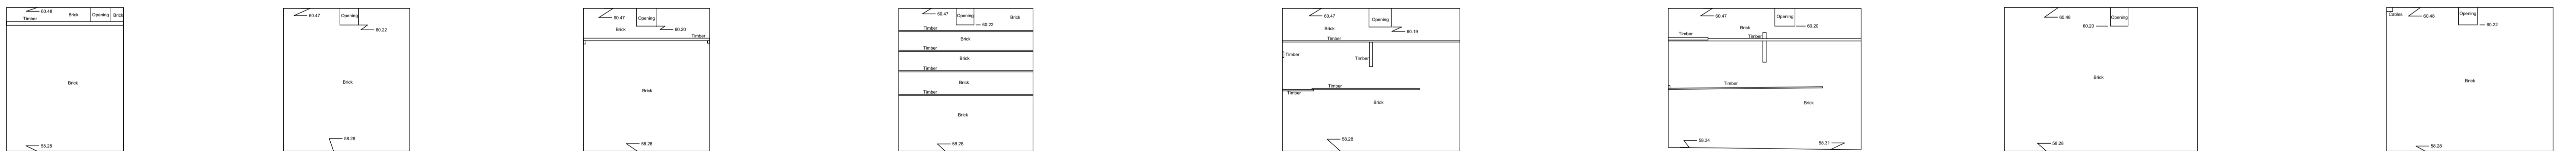

Internal Elevation 29  
Datum 57.00m

Internal Elevation 30  
Datum 57.00m

Internal Elevation 31  
Datum 57.00m

Internal Elevation 32  
Datum 57.00m

Internal Elevation 33  
Datum 57.00m

Internal Elevation 34  
Datum 57.00m

Internal Elevation 35  
Datum 57.00m

Internal Elevation 36  
Datum 57.00m



SHAUN KNIGHT  
ARCHITECTURE

40 FALCON ROAD, HAMPTON  
TW12 2RA  
07824 815 258M  
0208 287 0596T  
E:skarchitecture@hotmail.co.uk  
W:shaunknightarchitecture.com

PLANNING

PROJECT: 36 LANCASTER GROVE

TITLE : EXISTING INTERNAL ELEVATIONS  
**16 - 36**

Date: DECEMBER 2015

Scale: 1:50 AT A1 Drawn: SDK

DRAWING NUMBER: 201

The copyright of this drawing is the property of SHAUN KNIGHT ARCHITECTURE LIMITED and may not be reproduced in any form without prior written consent.