




Internal Elevation 37  
Datum 57.00m

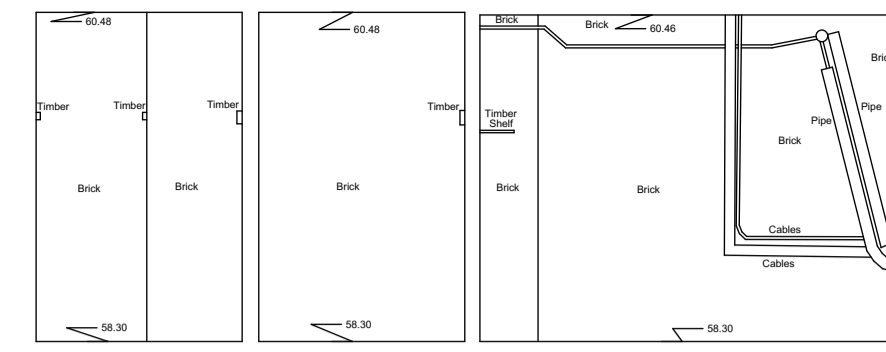


Internal Elevation 38  
Datum 57.00m

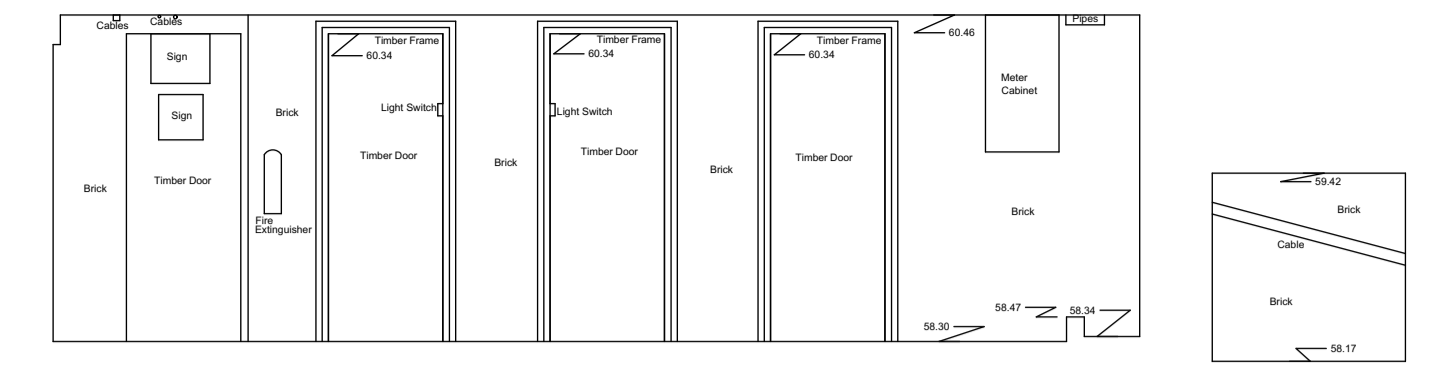


Internal Elevation 39  
Datum 57.00m

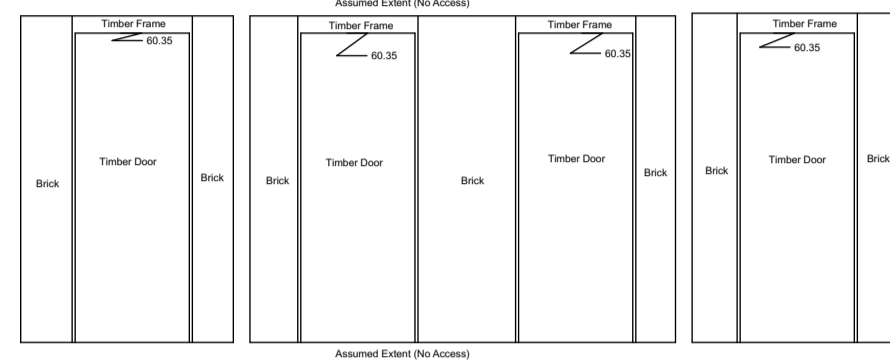


Internal Elevation 40  
Datum 57.00m

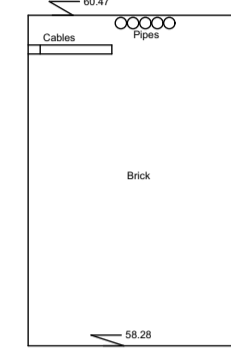


Internal Elevation 41  
Datum 57.00m

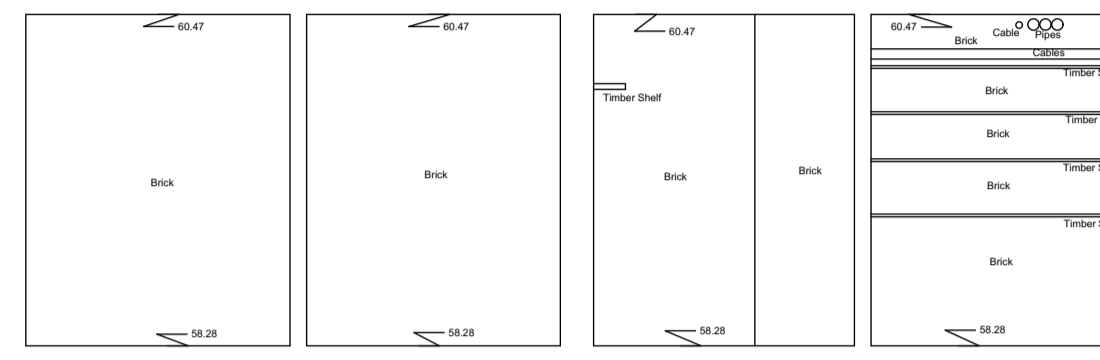


Internal Elevation 42  
Datum 57.00m

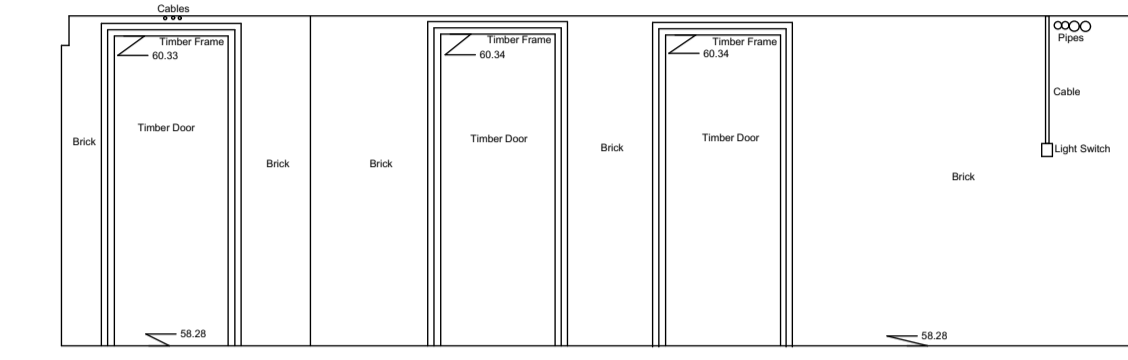


Internal Elevation 43  
Datum 57.00m

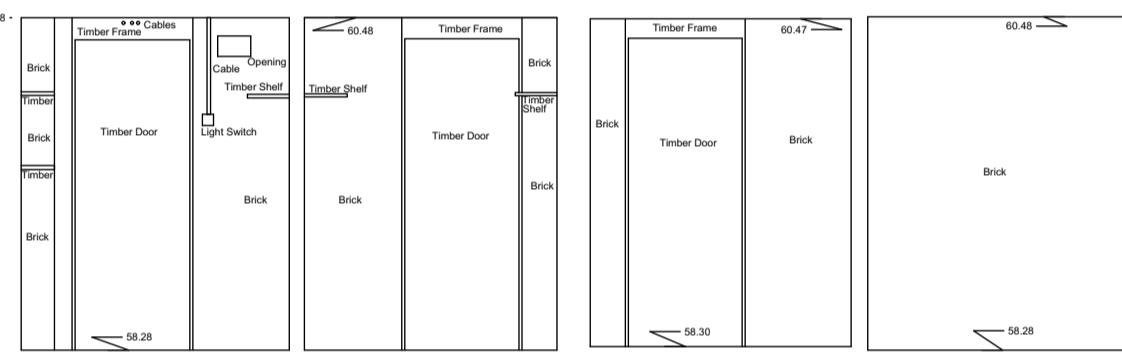


Internal Elevation 44  
Datum 57.00m

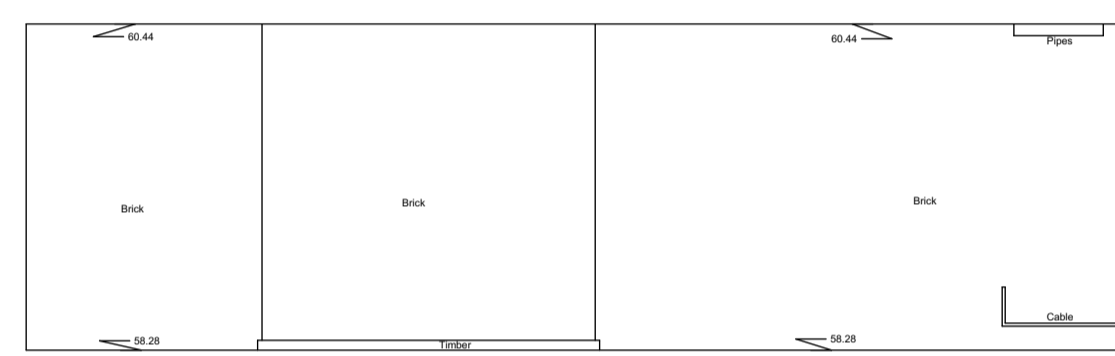


Internal Elevation 45  
Datum 57.00m

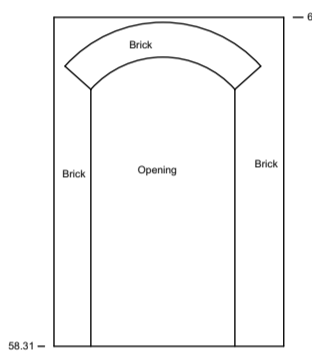


Internal Elevation 46  
Datum 57.00m

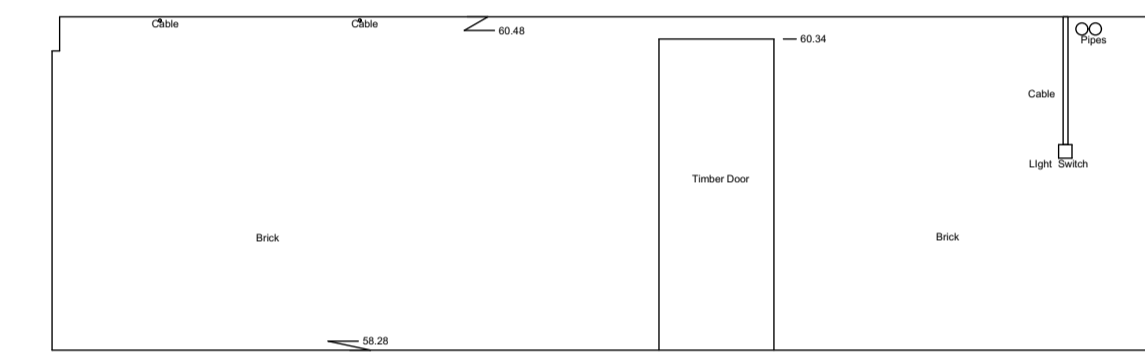


Internal Elevation 47  
Datum 57.00m

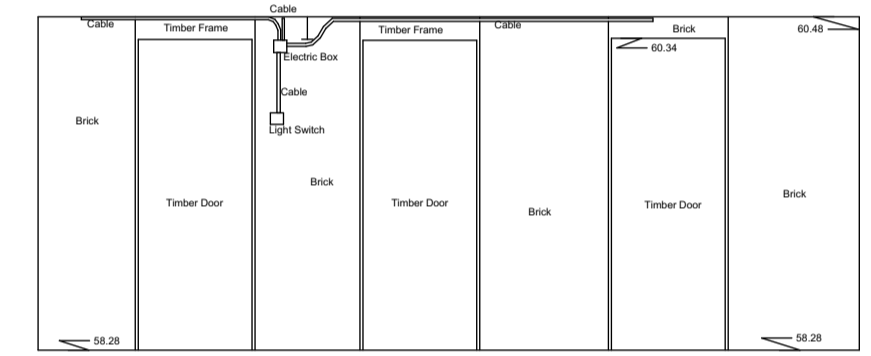


Internal Elevation 48  
Datum 57.00m

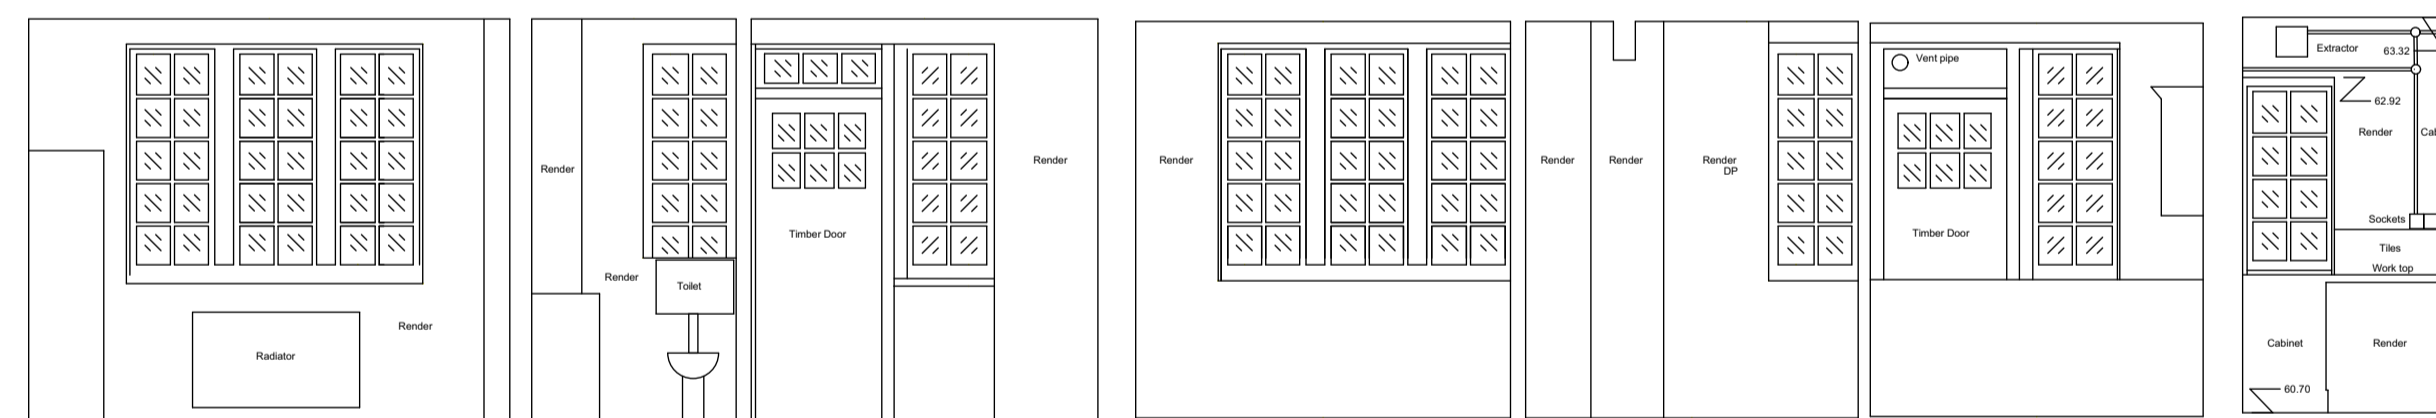


Internal Elevation 50  
Datum 60.00m

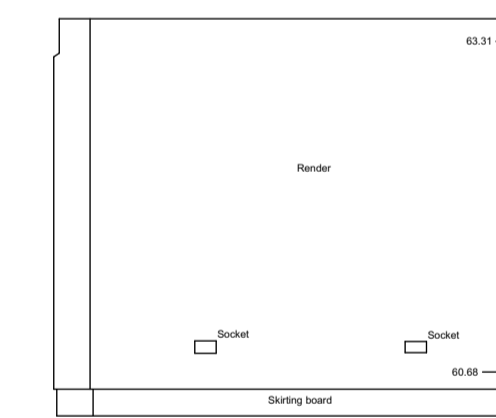

Internal Elevation 51  
Datum 60.00m

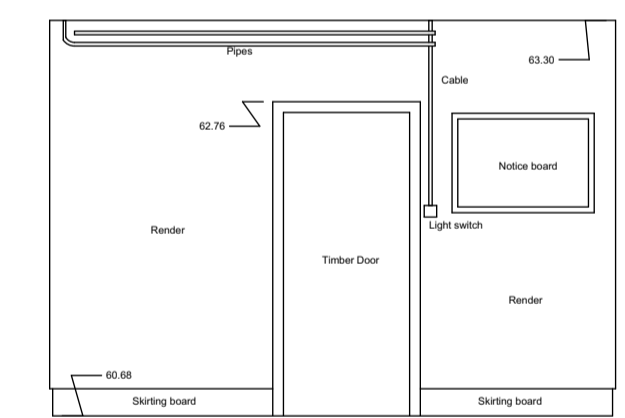

Internal Elevation 52  
Datum 60.00m

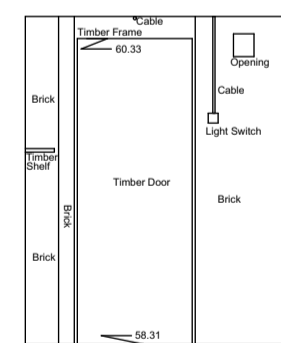

Internal Elevation 49  
Datum 57.00m



SHAUN KNIGHT  
ARCHITECTURE

40 FALCON ROAD, HAMPTON  
TW12 2RA  
07824 815 258M  
0208 287 0596T  
E:skarchitecture@hotmail.co.uk  
W:shaunknightarchitecture.com

PLANNING

PROJECT: 36 LANCASTER GROVE

TITLE : EXISTING INTERNAL ELEVATIONS  
**37 - 52**

Date: DECEMBER 2015

Scale: 1:50 AT A1 Drawn: SDK

**DRAWING NUMBER: 203**

The copyright of this drawing is the property of SHAUN KNIGHT ARCHITECTURE LIMITED and may not be reproduced in any form without prior written consent.