




Internal Elevation 70
Datum 60.00m

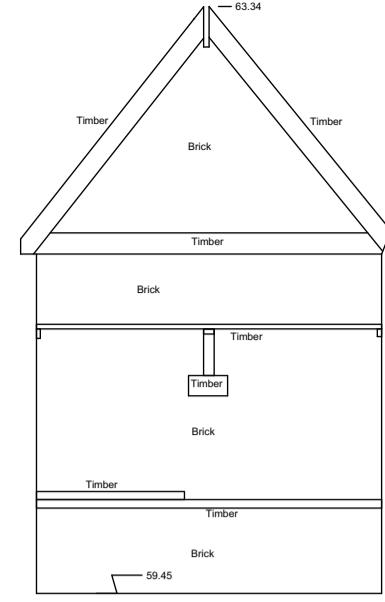



Internal Elevation 71
Datum 58.00m

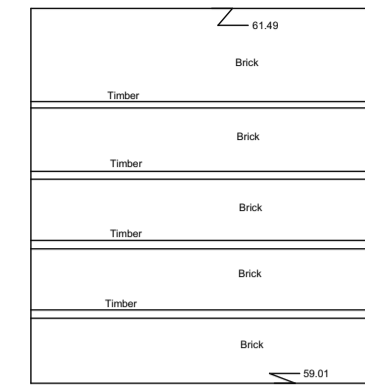

Internal Elevation 72
Datum 58.00m

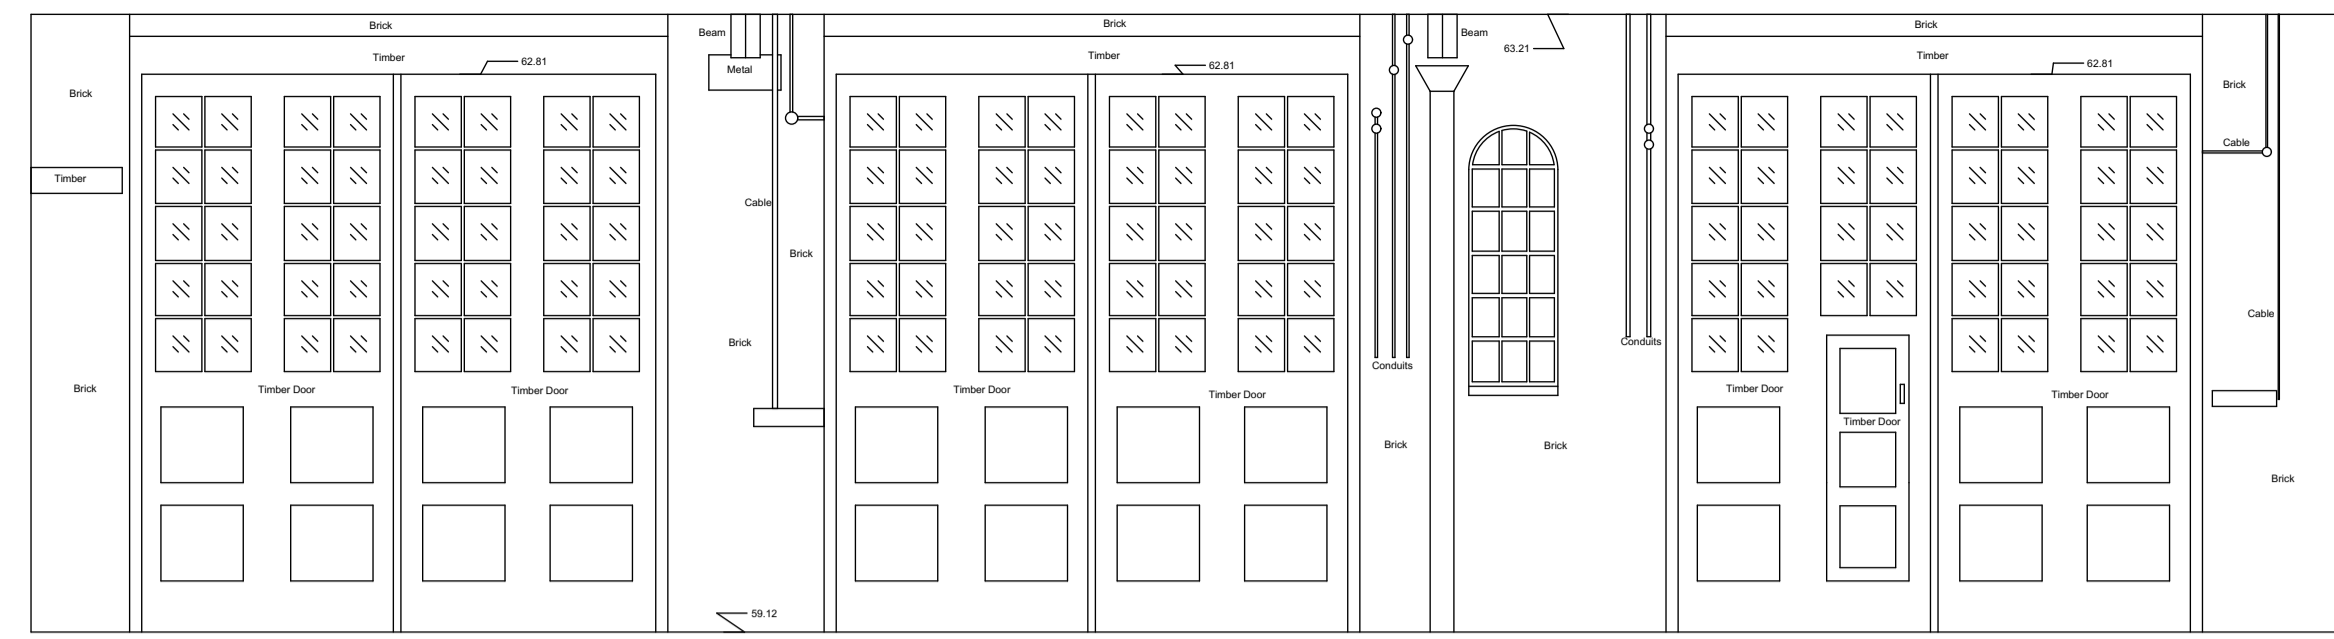


Internal Elevation 73
Datum 58.00m

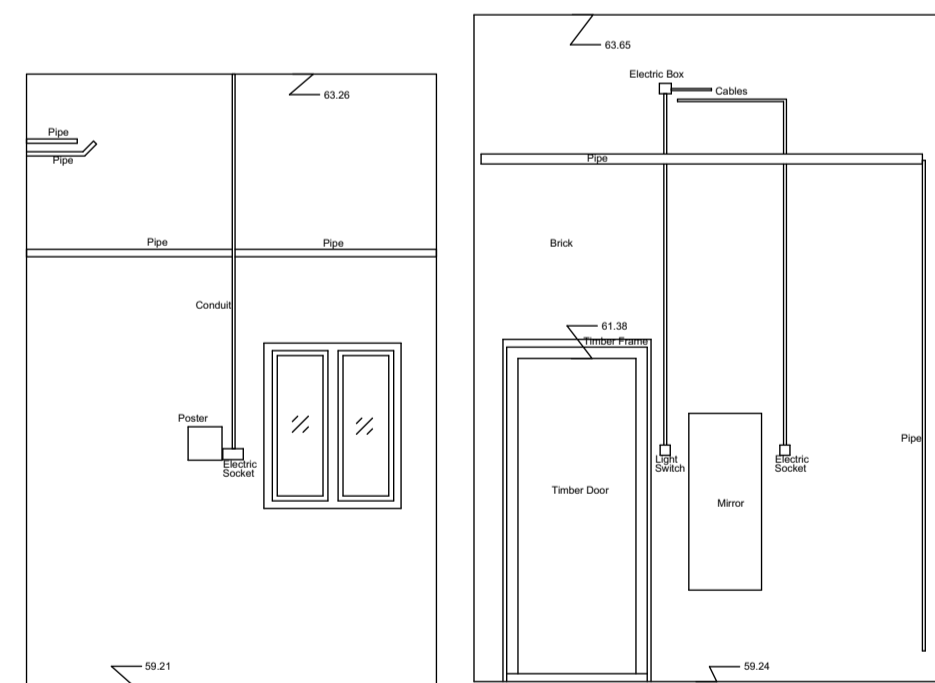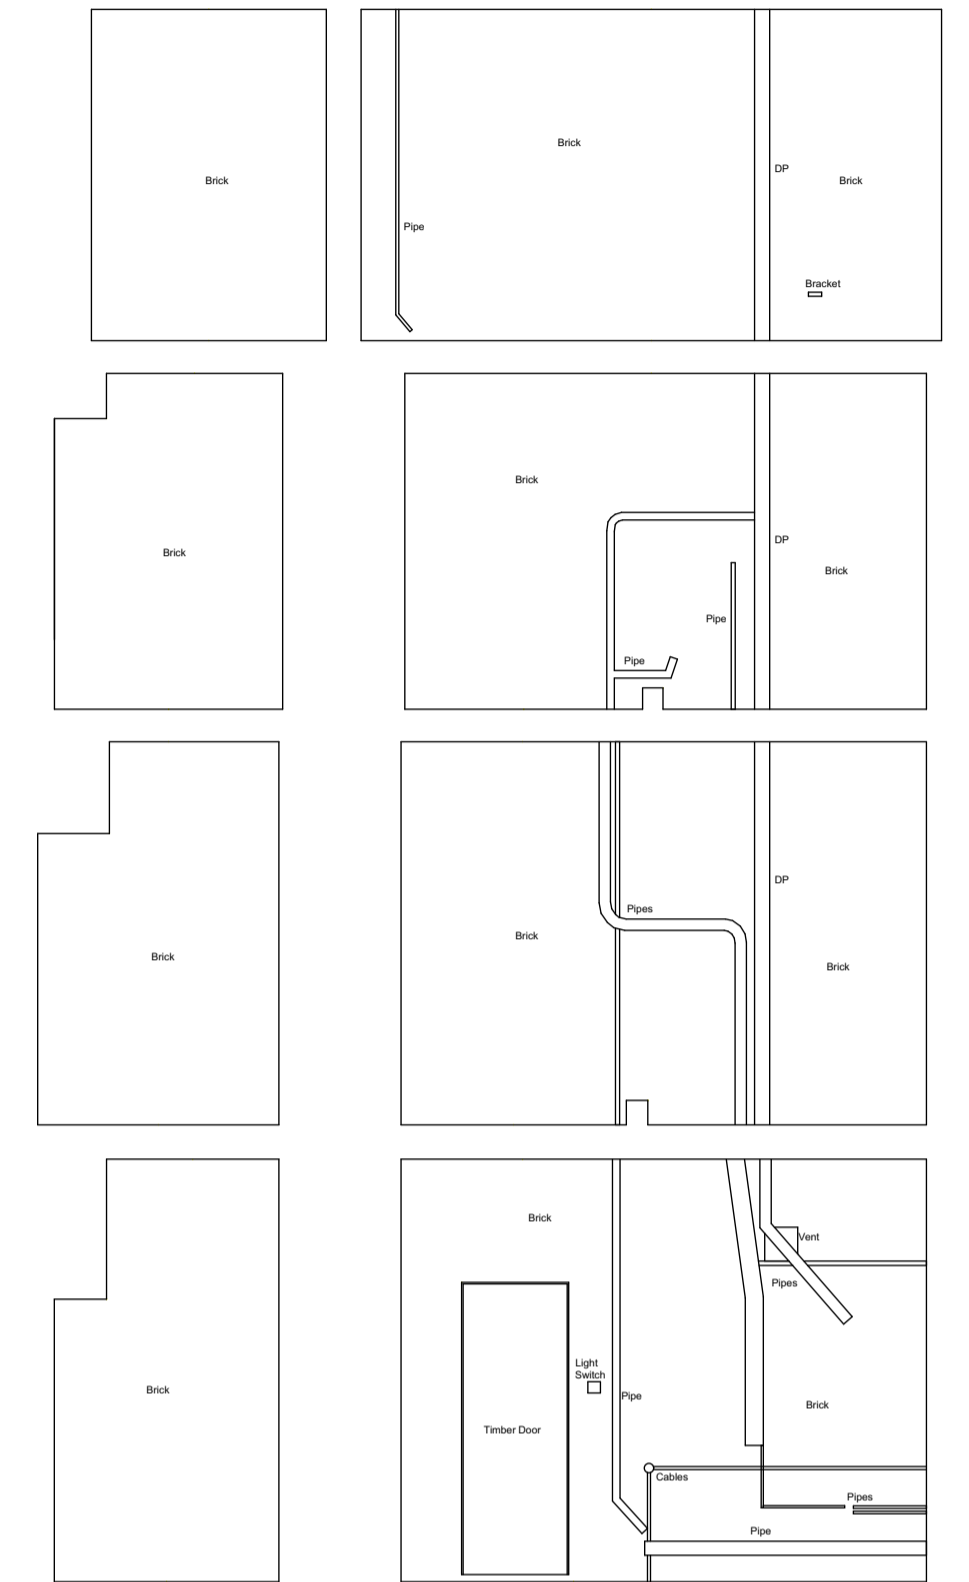

Internal Elevation 74
Datum 58.00m



Internal Elevation 75
Datum 58.00m

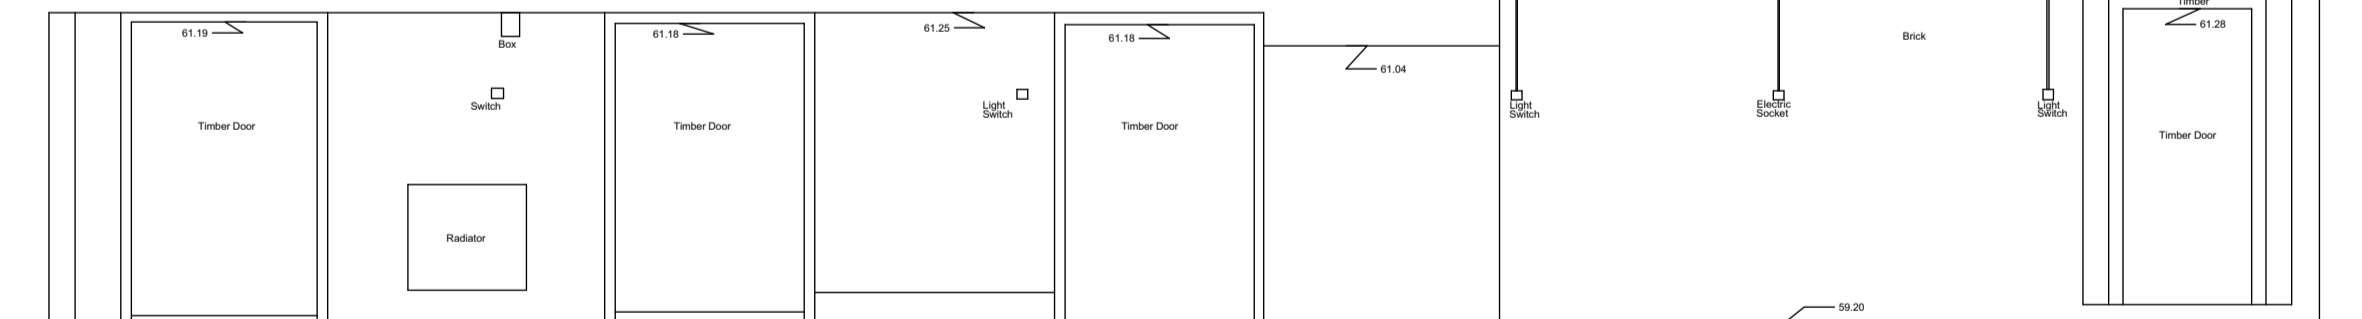

Internal Elevation 76
Datum 58.00m



SHAUN KNIGHT
ARCHITECTURE

40 FALCON ROAD, HAMPTON
TW12 2RA
07824 815 258M
0208 287 0596T
E:skarchitecture@hotmail.co.uk
W:shaunknightarchitecture.com

PLANNING

PROJECT: 36 LANCASTER GROVE

TITLE : EXISTING INTERNAL ELEVATIONS
70 - 76

Date: DECEMBER 2015

Scale: 1:50 AT A1 Drawn: SDK

DRAWING NUMBER: 205

The copyright of this drawing is the property of SHAUN KNIGHT ARCHITECTURE LIMITED and may not be reproduced in any form without prior written consent.