

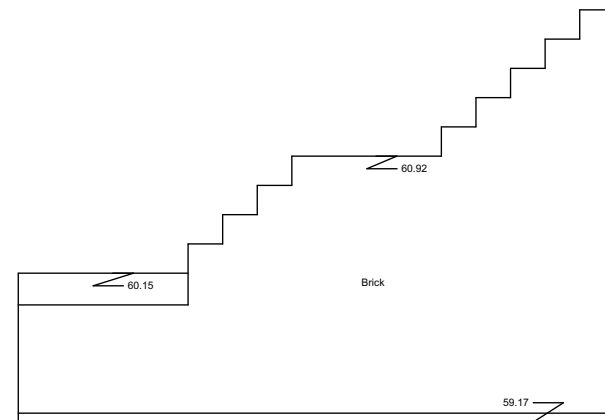





Internal Elevation 77  
Datum 58.00m

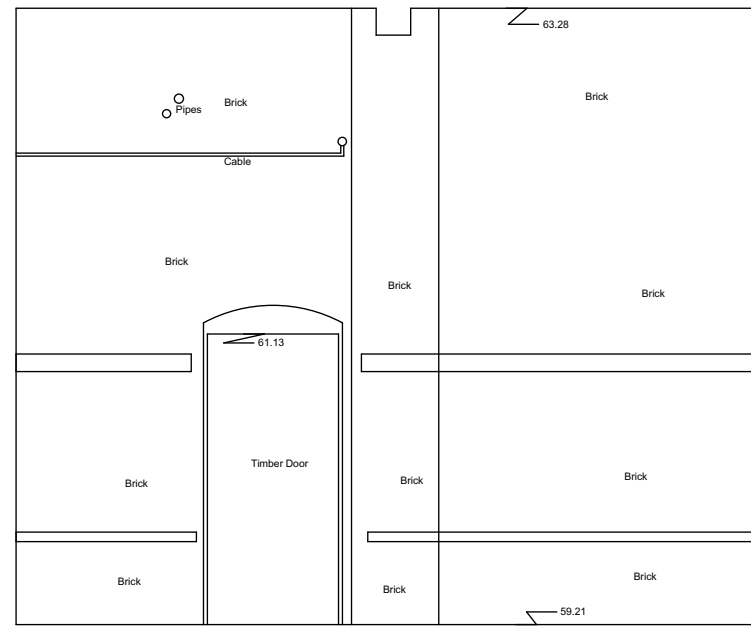


Internal Elevation 78  
Datum 58.00m

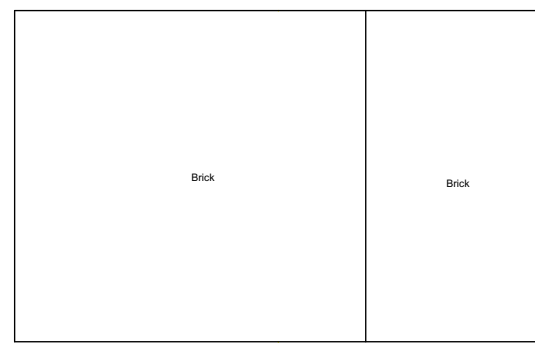


Internal Elevation 79  
Datum 58.00m

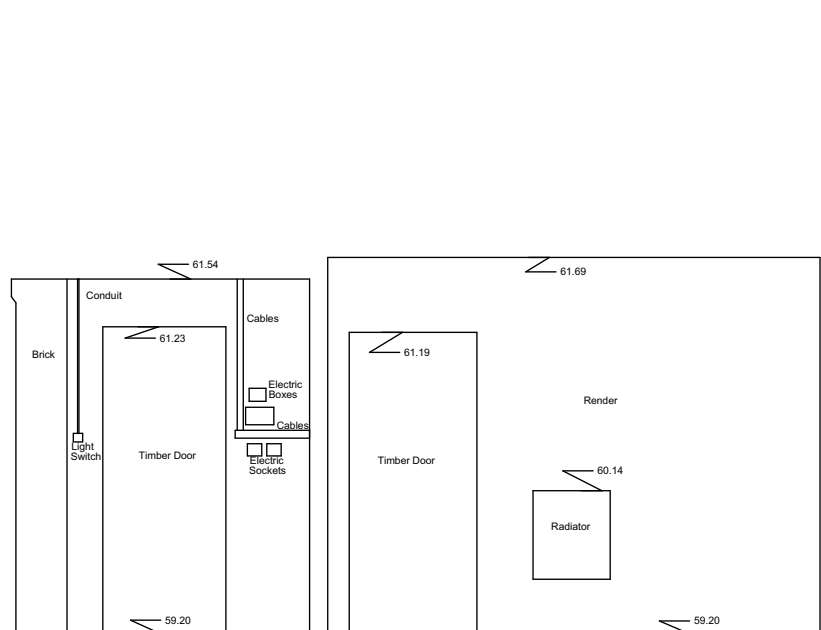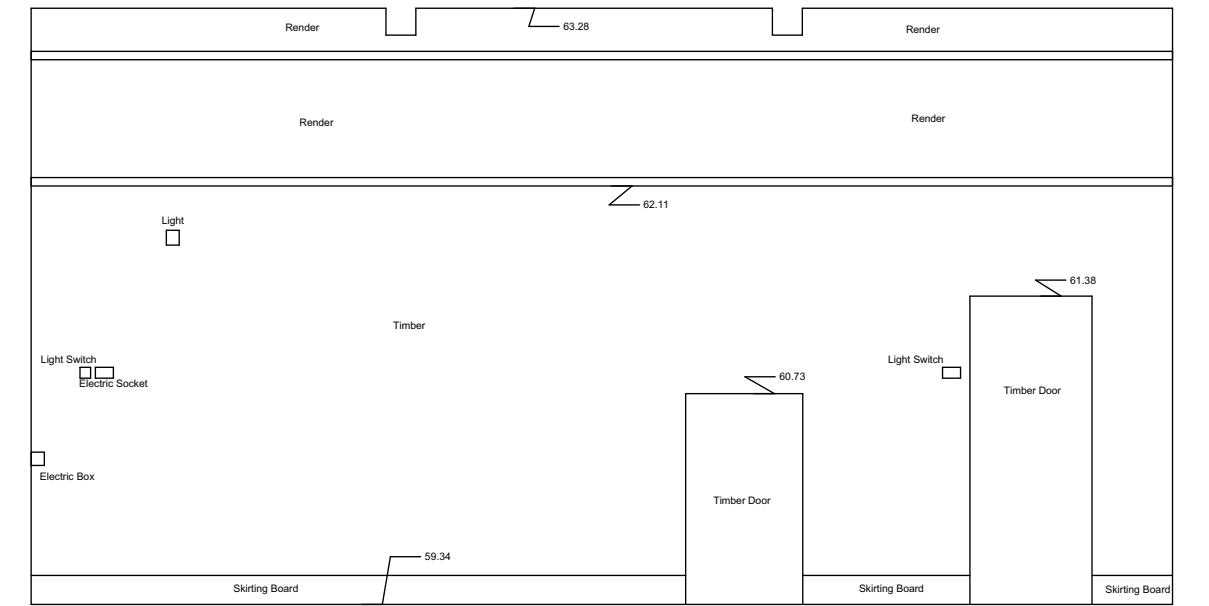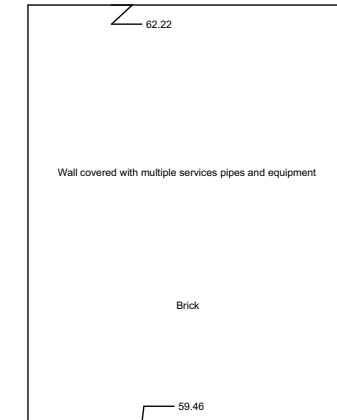







Internal Elevation 80  
Datum 58.00m

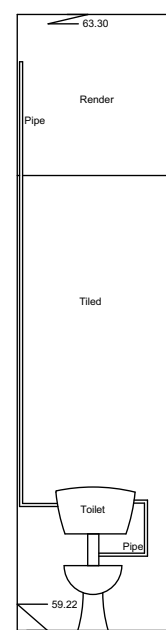


Internal Elevation 81  
Datum 58.00m

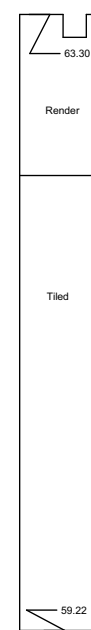


Internal Elevation 82  
Datum 58.00m

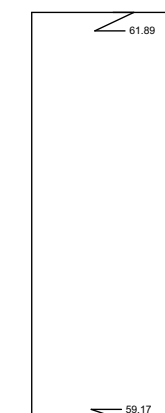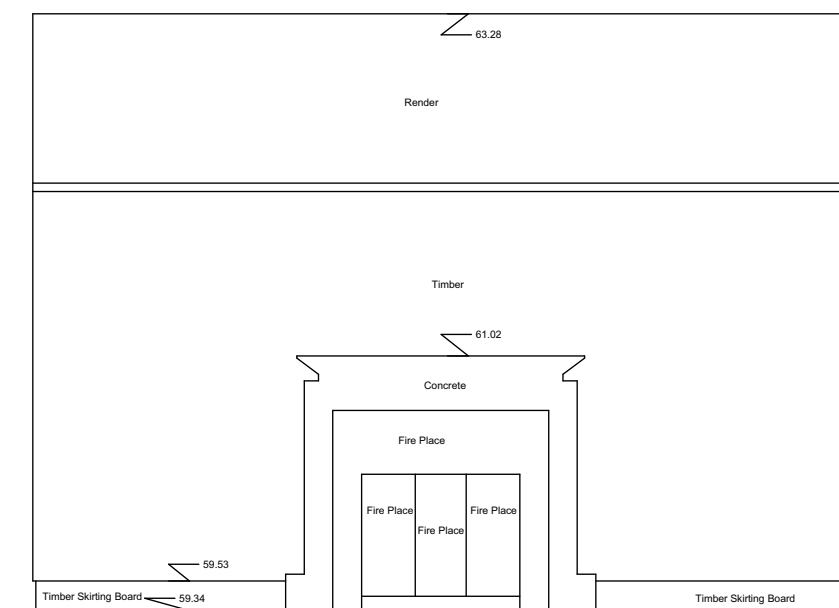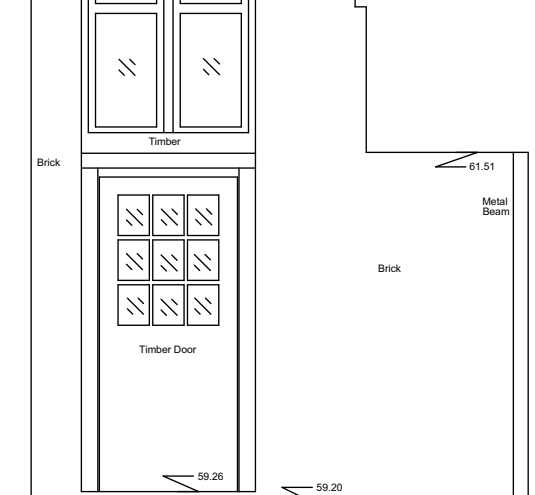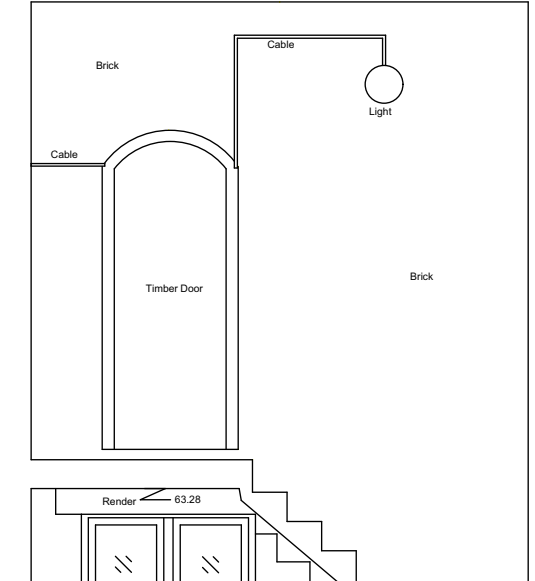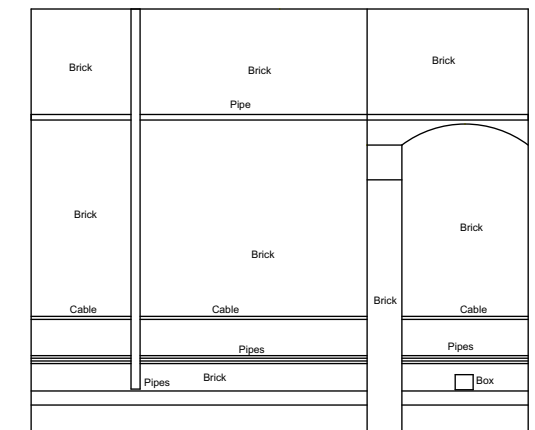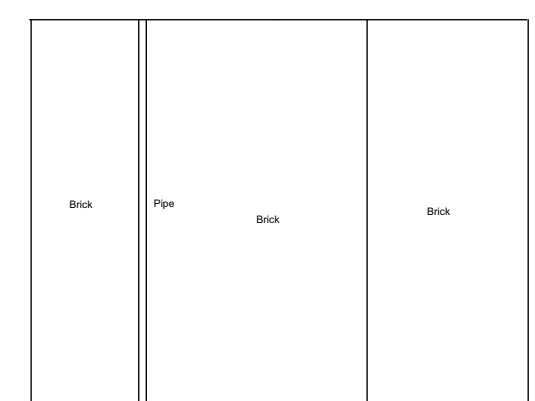


Internal Elevation 84  
Datum 58.00m

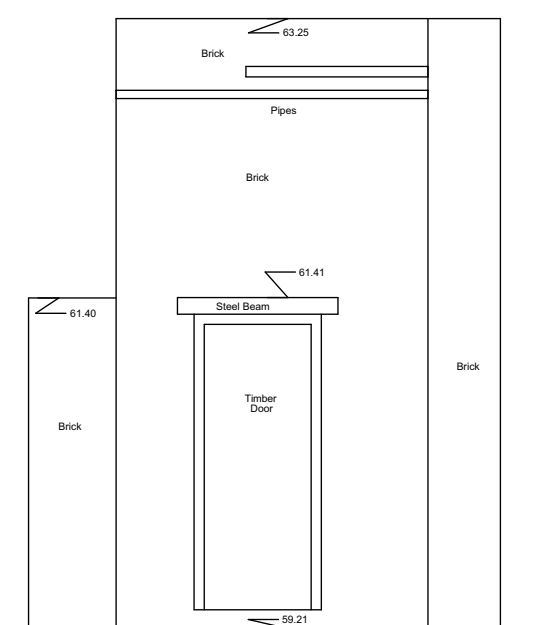

Internal Elevation 85  
Datum 58.00m

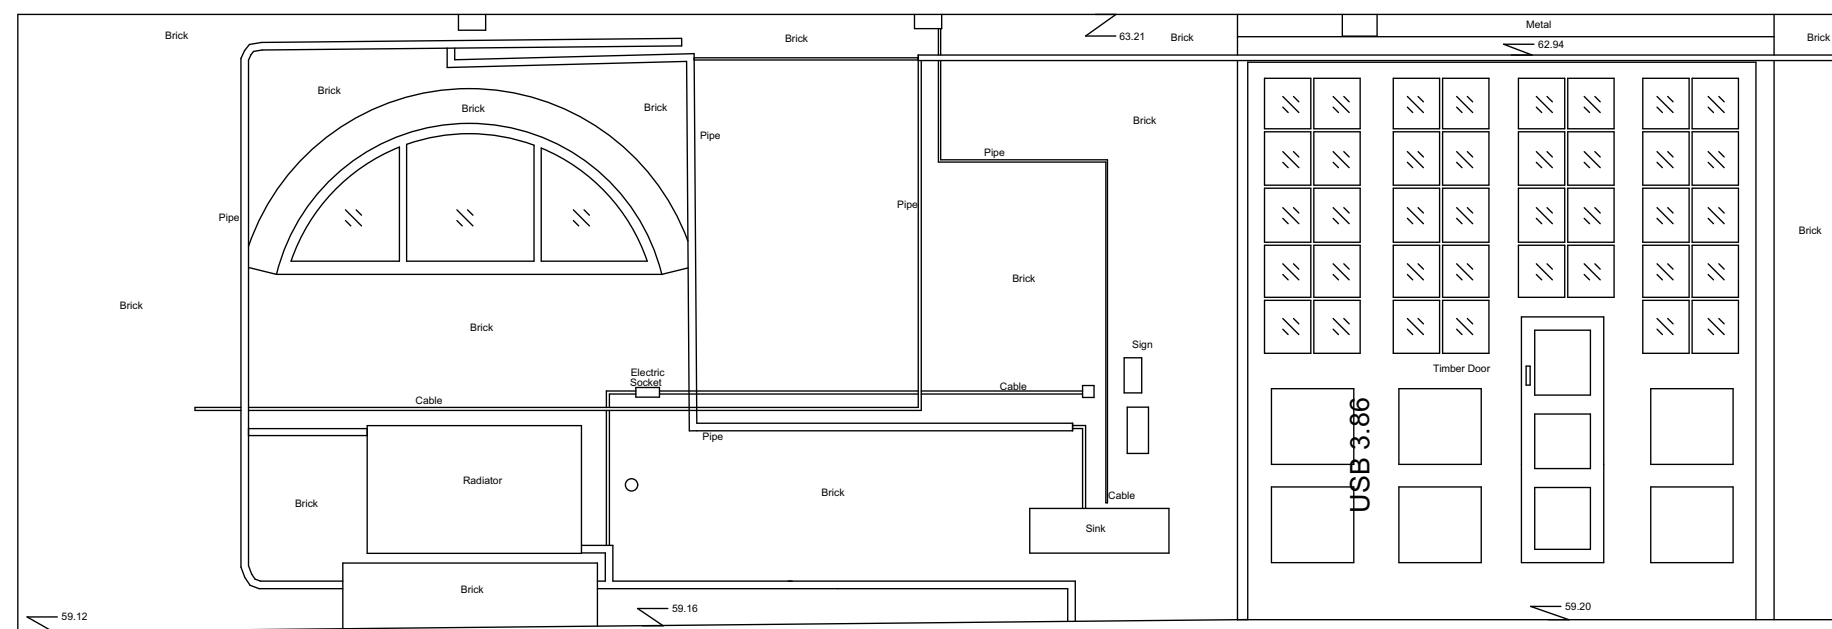

Internal Elevation 83  
Datum 58.00m

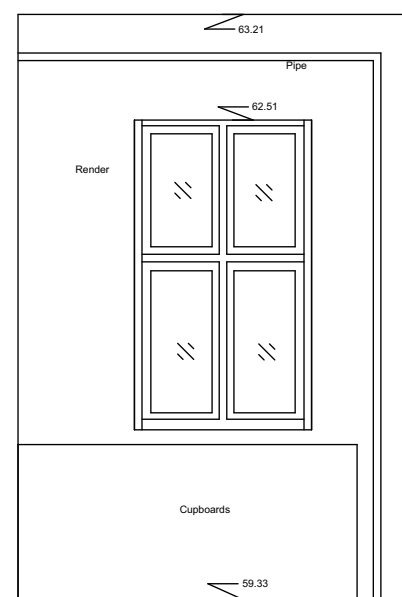

SHAUN KNIGHT  
ARCHITECTURE  
40 FALCON ROAD, HAMPTON  
TW12 2RA  
07824 815 258M  
0208 287 0596T  
E:skarchitecture@hotmail.co.uk  
W:shaunknightarchitecture.com

## PLANNING

PROJECT: 36 LANCASTER GROVE

TITLE : EXISTING INTERNAL ELEVATIONS  
**77 - 85**

Date: DECEMBER 2015

Scale: 1:50 AT A1 Drawn: SDK

**DRAWING NUMBER: 206**

The copyright of this drawing is the property of  
SHAUN KNIGHT ARCHITECTURE LIMITED  
and may not be reproduced in any form without prior  
written consent.