




Internal Elevation 86
Datum 58.00m

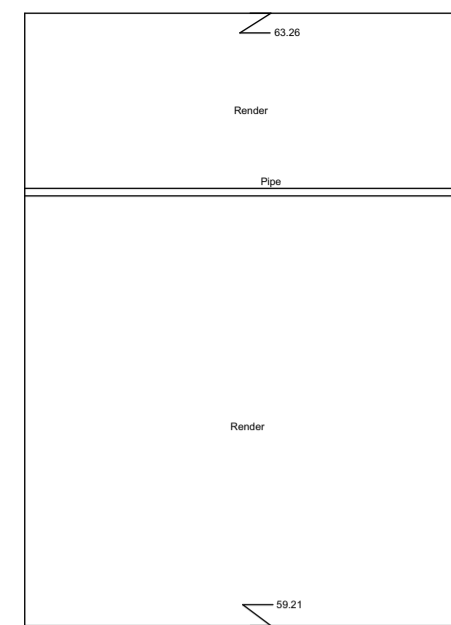


Internal Elevation 87
Datum 58.00m

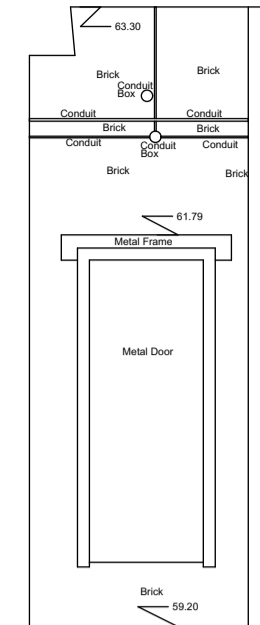


Internal Elevation 88
Datum 58.00m

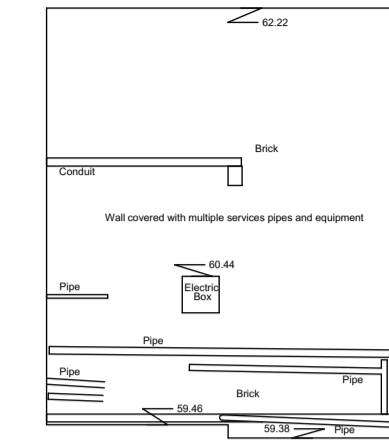


Internal Elevation 89
Datum 58.00m

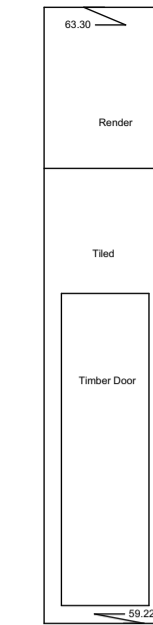


Internal Elevation 90
Datum 58.00m

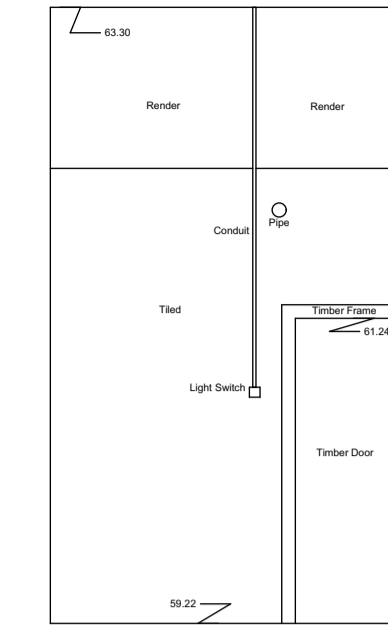


Internal Elevation 91
Datum 58.00m

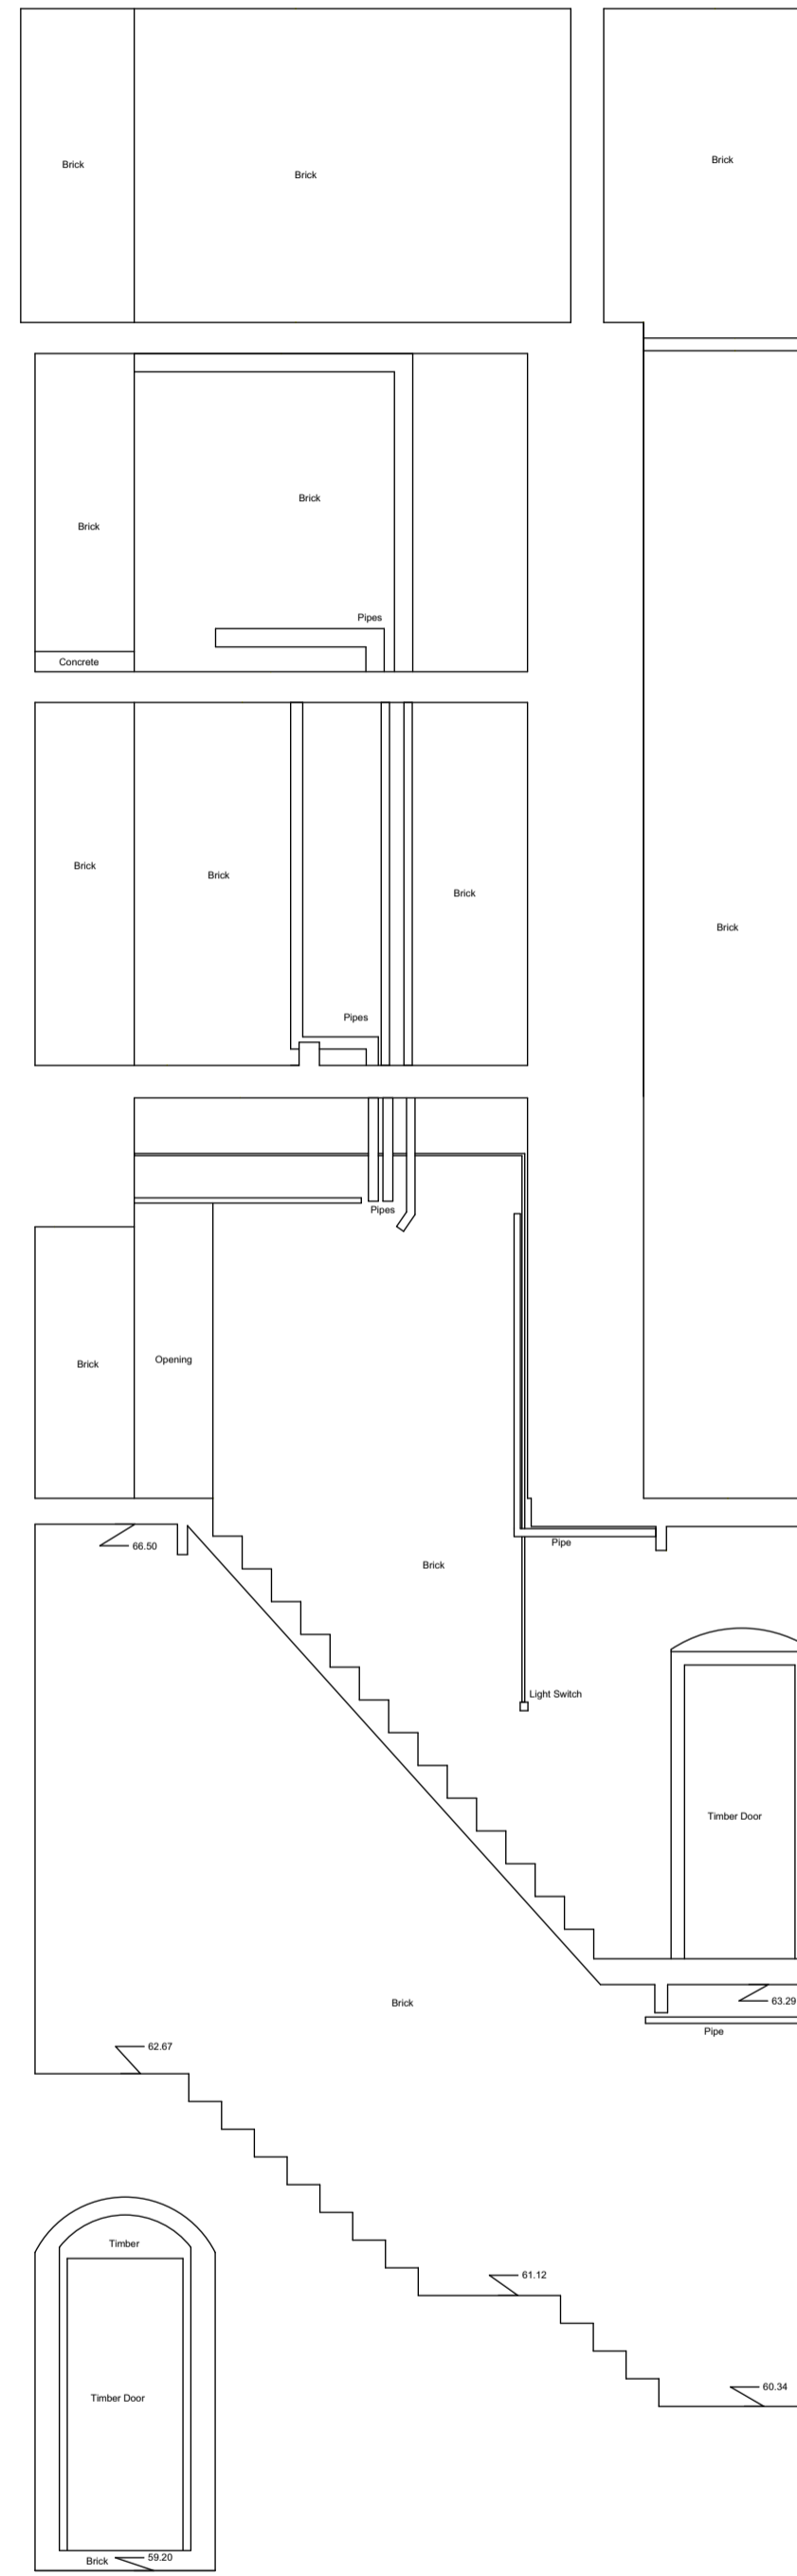


Internal Elevation 99
Datum 58.00m

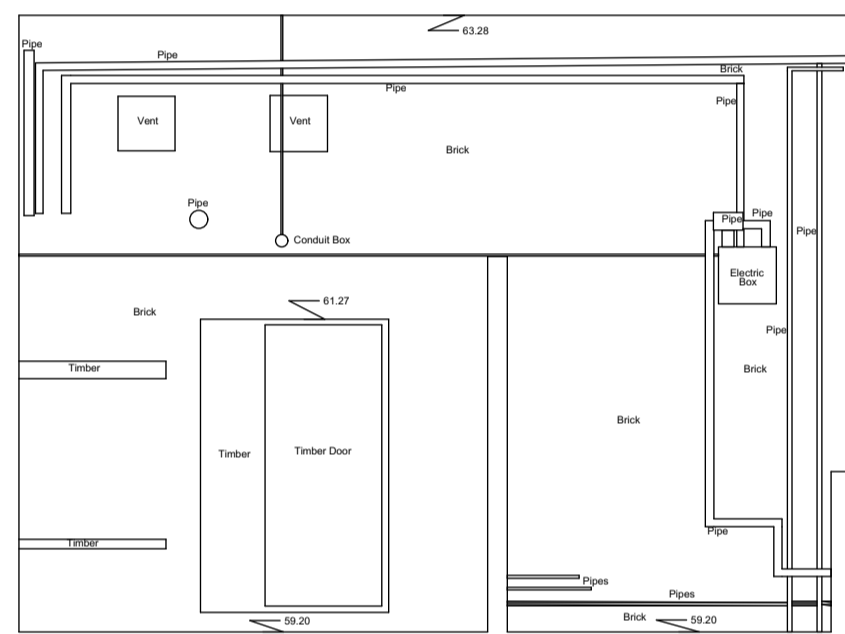


Internal Elevation 92
Datum 58.00m

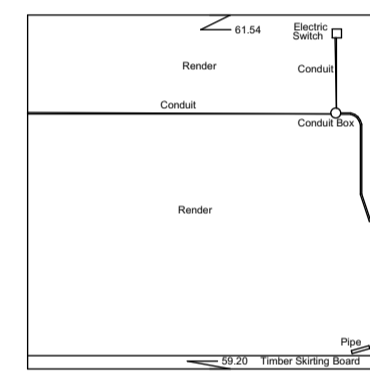


Internal Elevation 93
Datum 58.00m

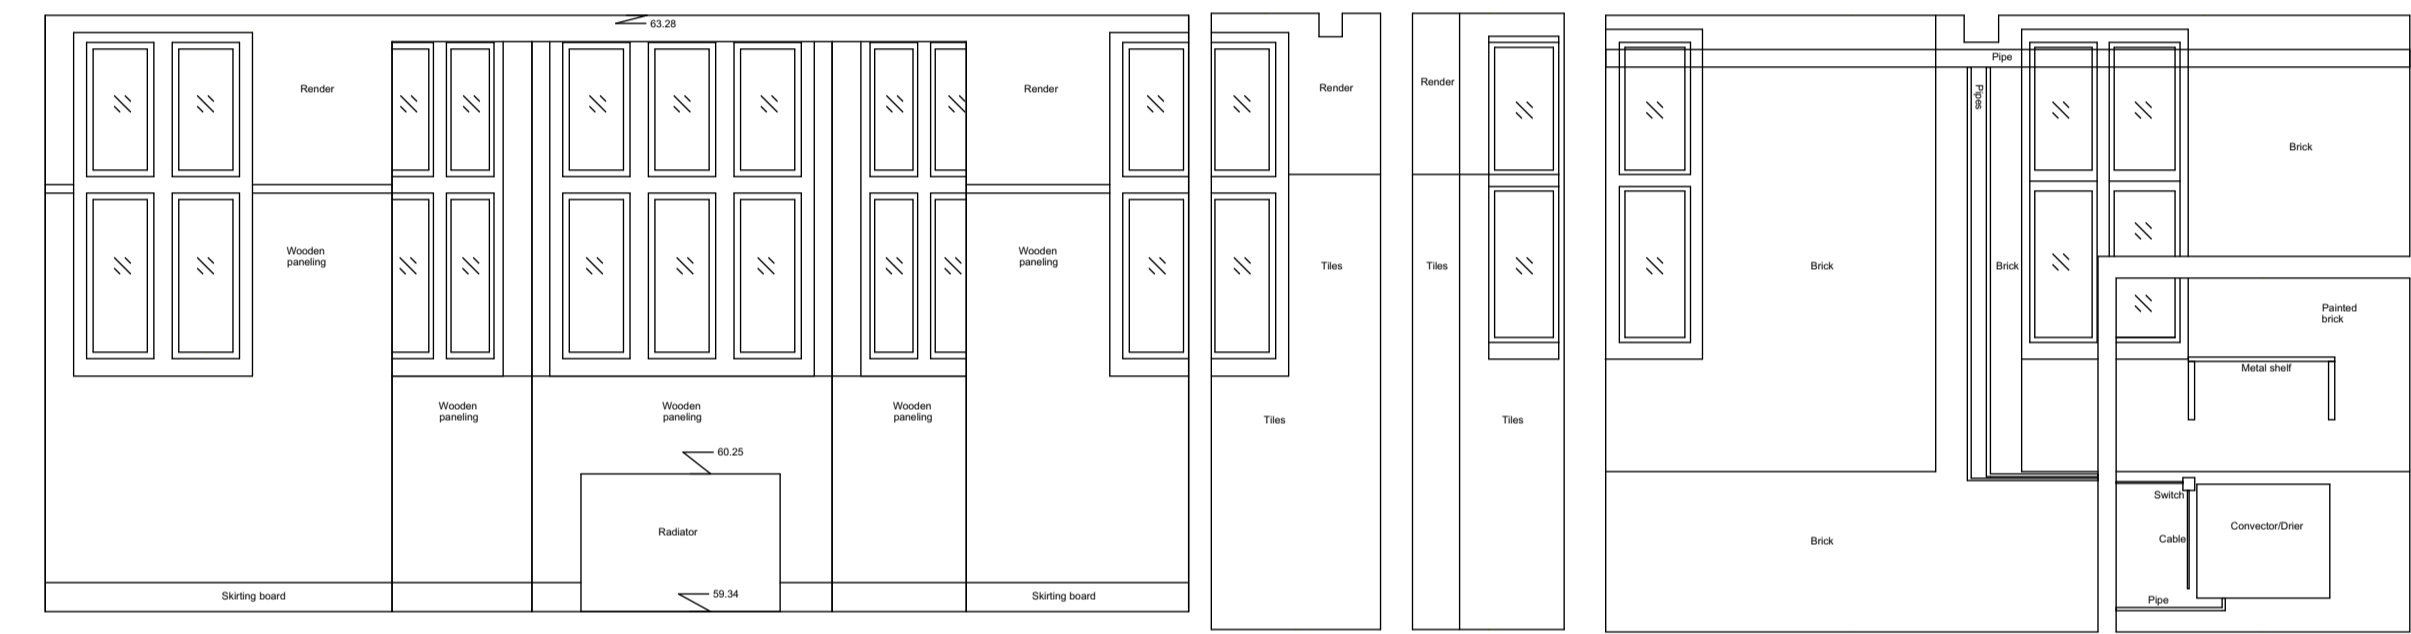


Internal Elevation 94
Datum 58.00m

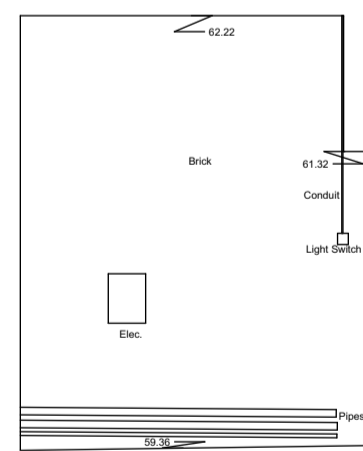


Internal Elevation 96
Datum 58.00m

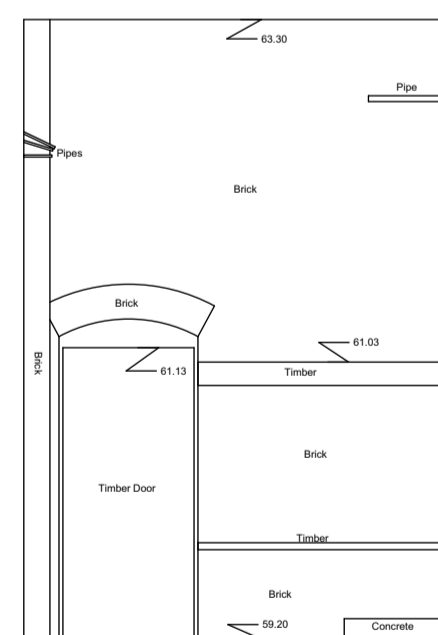

Internal Elevation 97
Datum 58.00m

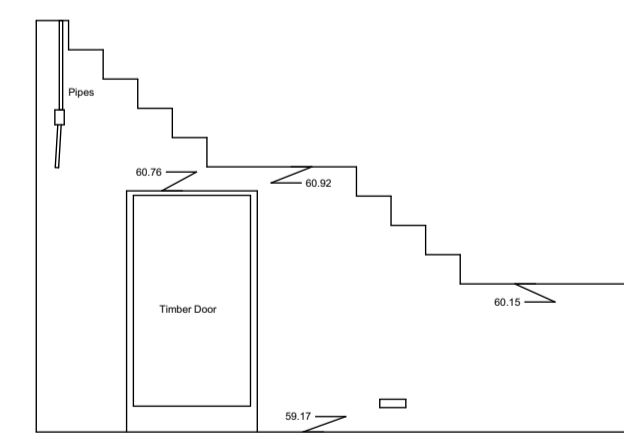

Internal Elevation 98
Datum 58.00m

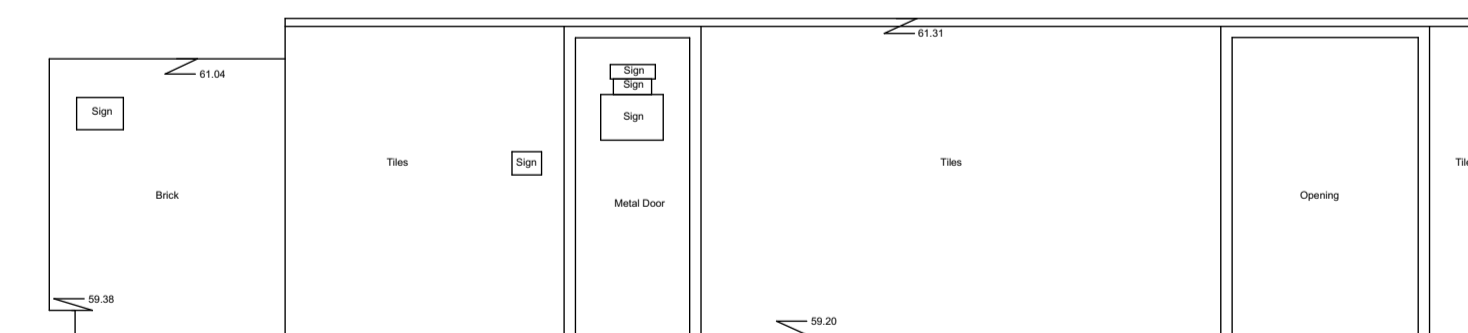

Internal Elevation 100
Datum 58.00m



SHAUN KNIGHT
ARCHITECTURE

40 FALCON ROAD, HAMPTON
TW12 2RA
07824 815 258M
0208 287 0596T
E:skarchitecture@hotmail.co.uk
W:shaunknightarchitecture.com

PLANNING

PROJECT: 36 LANCASTER GROVE

TITLE : EXISTING INTERNAL ELEVATIONS
86 - 100

Date: DECEMBER 2015

Scale: 1:50 AT A1 Drawn: SDK

DRAWING NUMBER: 207

The copyright of this drawing is the property of SHAUN KNIGHT ARCHITECTURE LIMITED and may not be reproduced in any form without prior written consent.