




Internal Elevation 101
Datum 58.00m

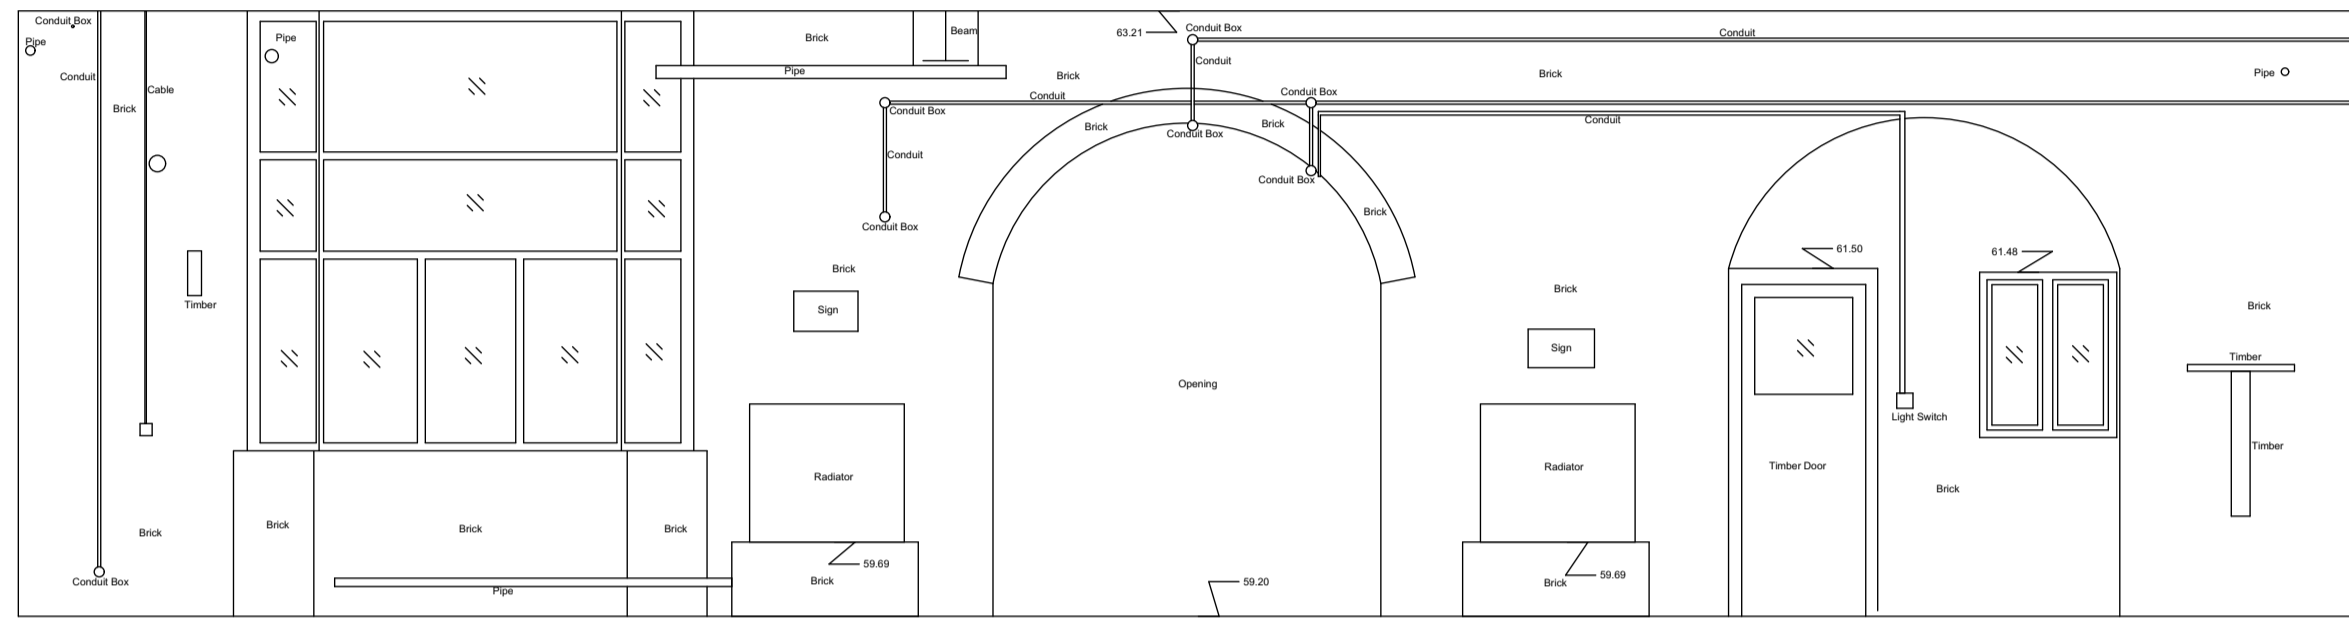


Internal Elevation 103
Datum 58.00m

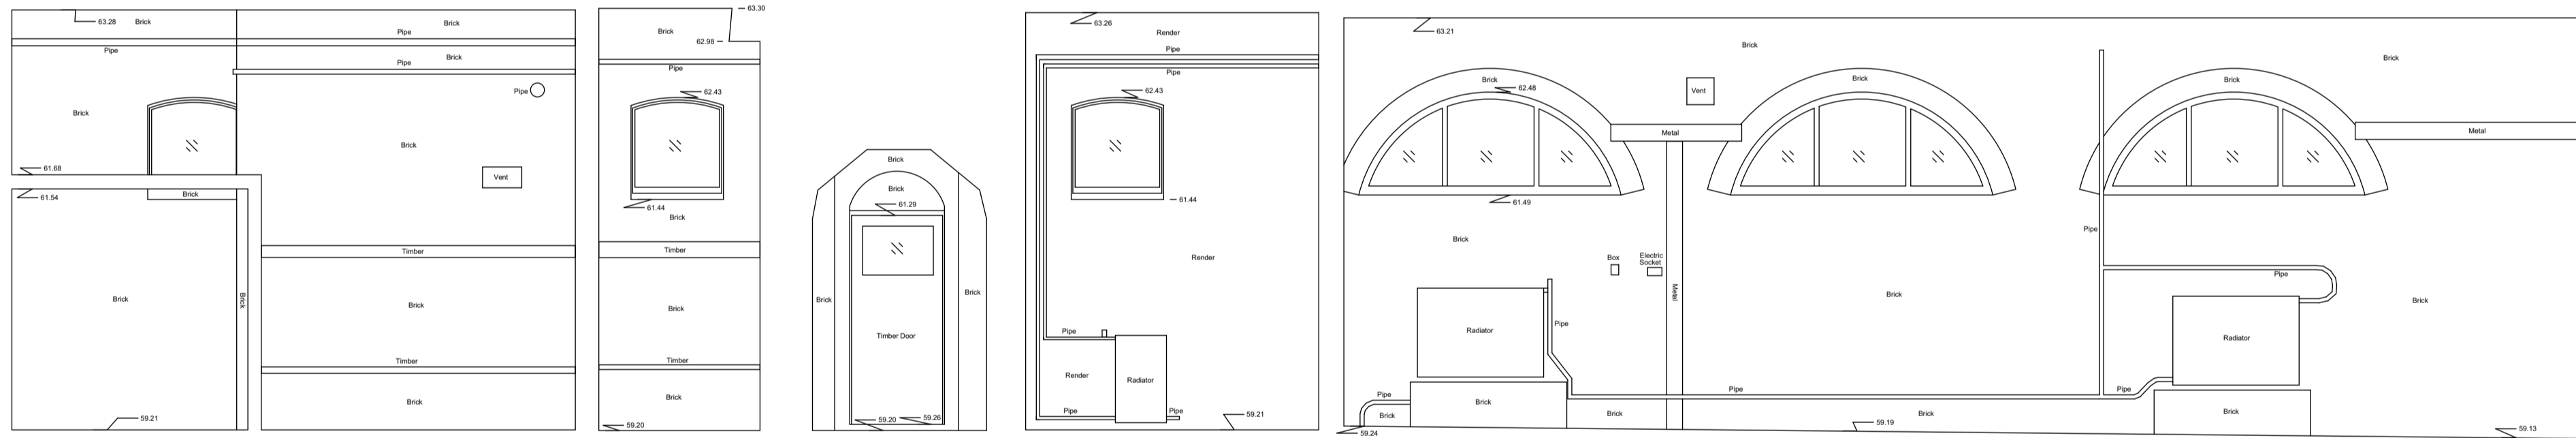


Internal Elevation 104
Datum 58.00m

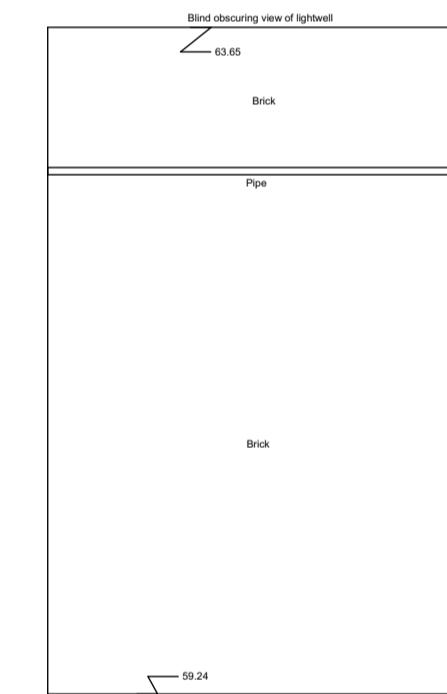

Internal Elevation 105
Datum 58.00m

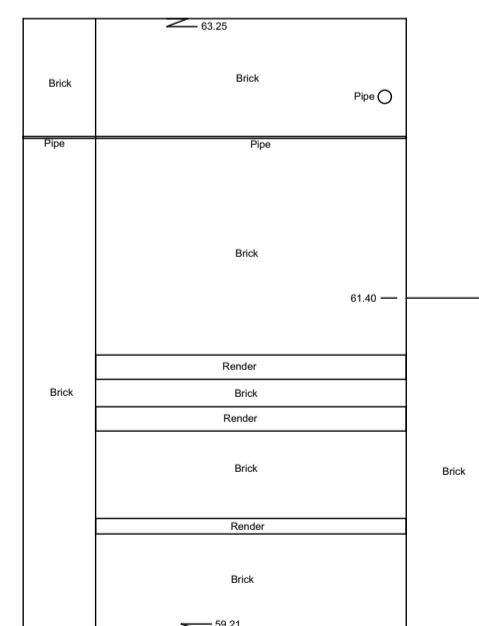

Internal Elevation 106
Datum 58.00m

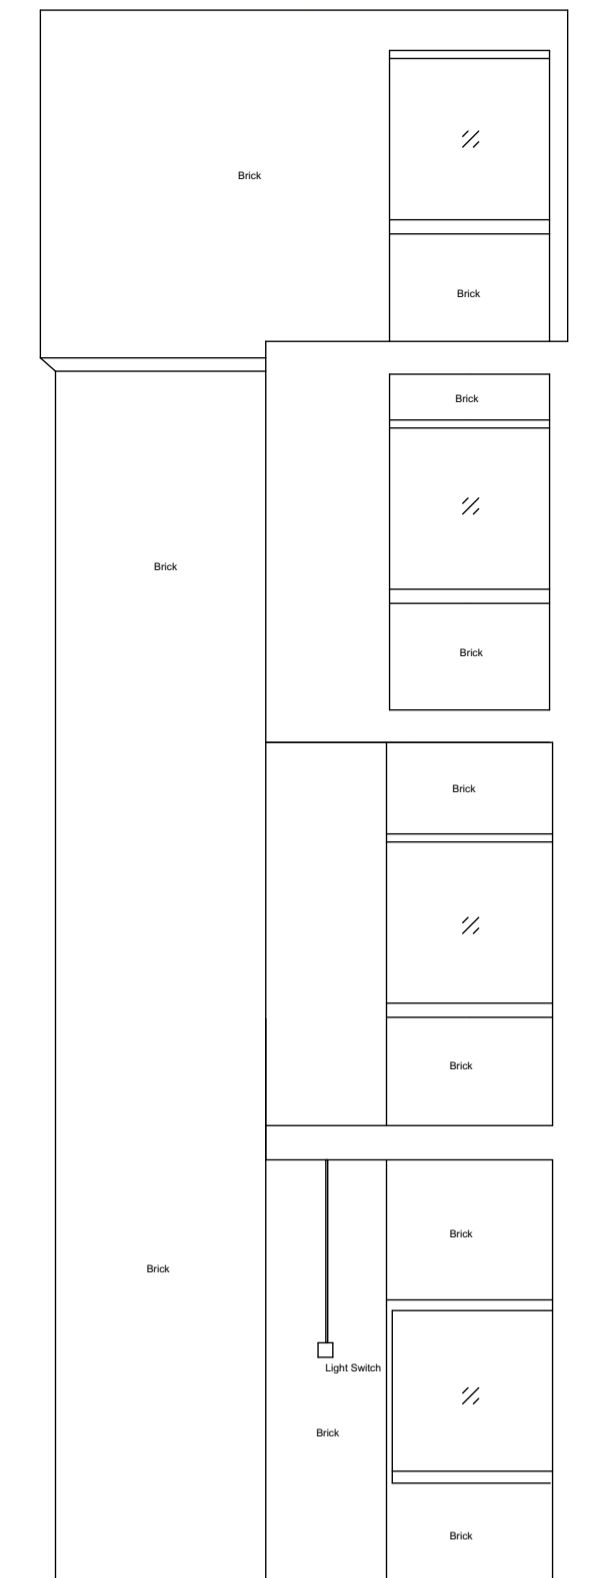

Internal Elevation 107
Datum 58.00m



SHAUN KNIGHT
ARCHITECTURE

40 FALCON ROAD, HAMPTON
TW12 2RA
07824 815 258M
0208 287 0596T

E:skarchitecture@hotmail.co.uk
W:shaunknightarchitecture.com

PLANNING

PROJECT: 36 LANCASTER
GROVE

TITLE : EXISTING INTERNAL
ELEVATIONS
101 - 107

Date: DECEMBER 2015

Scale: 1:50 AT A1 Drawn: SDK

DRAWING NUMBER: 208

The copyright of this drawing is the property of
SHAUN KNIGHT ARCHITECTURE LIMITED
and may not be reproduced in any form without prior
written consent.