




Internal Elevation 189  
Datum 63.00m

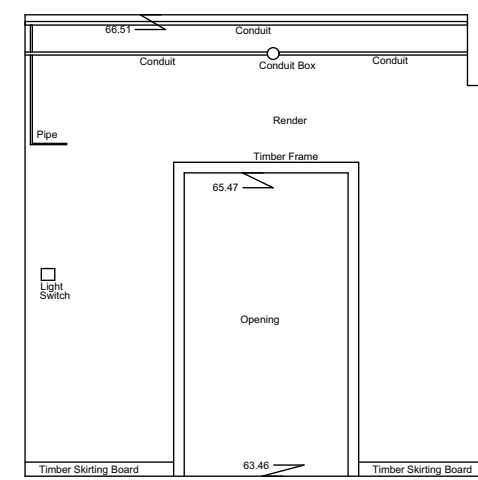


Internal Elevation 190  
Datum 63.00m

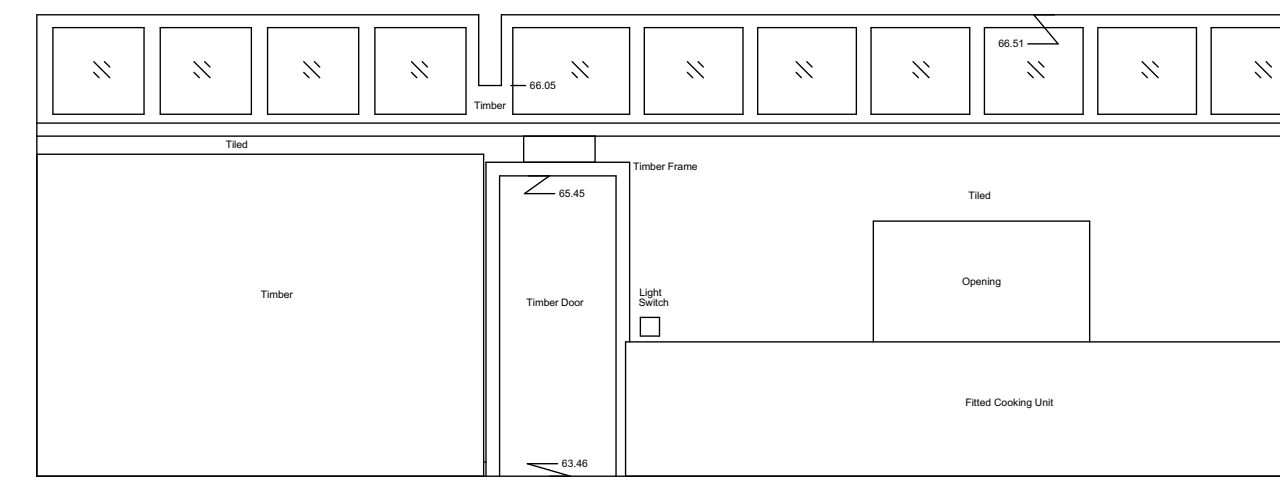


Internal Elevation 191  
Datum 63.00m

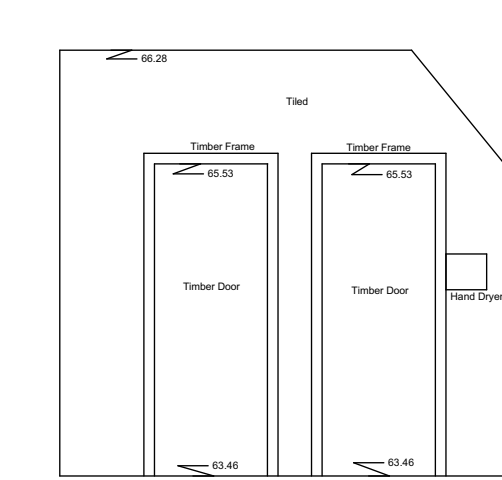


Internal Elevation 192  
Datum 63.00m

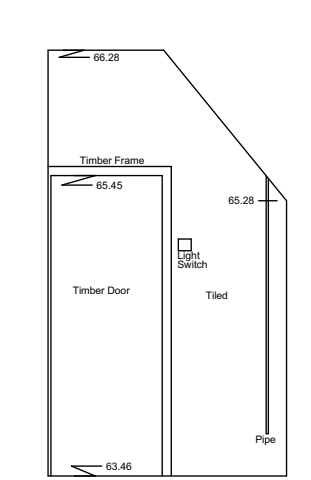


Internal Elevation 193  
Datum 63.00m

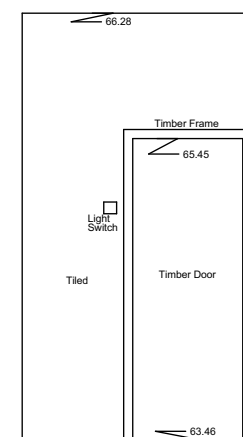


Internal Elevation 194  
Datum 63.00m

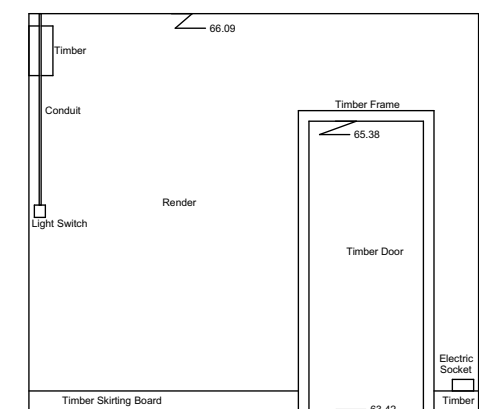


Internal Elevation 195  
Datum 63.00m

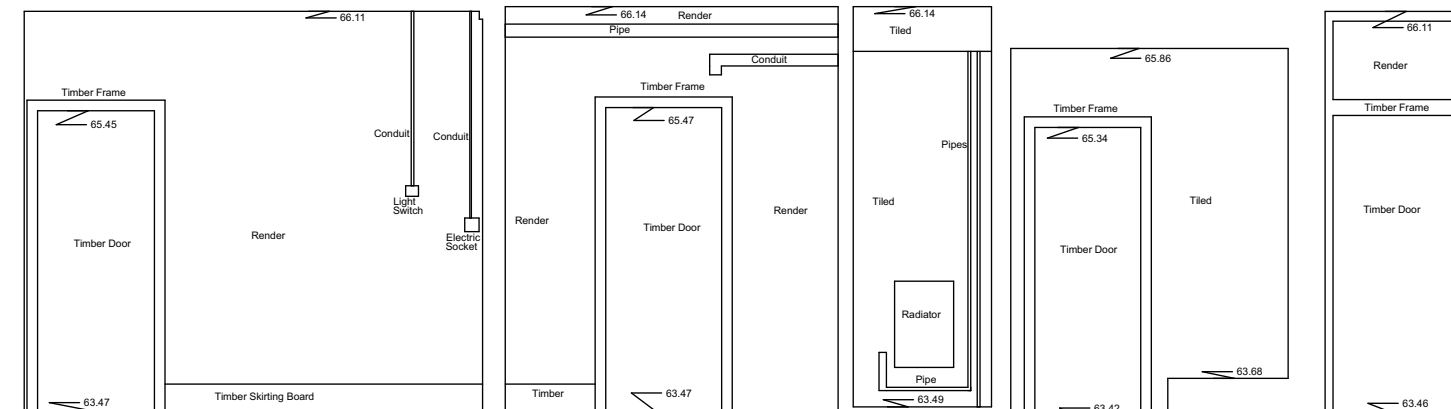


Internal Elevation 196  
Datum 63.00m

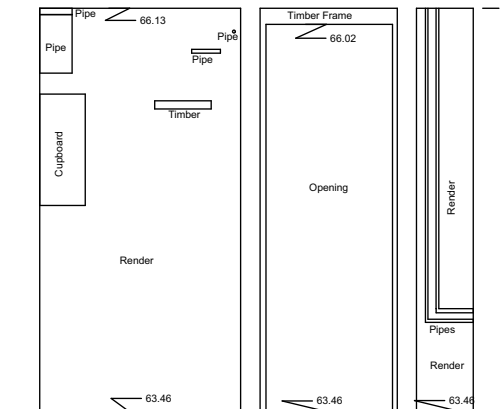


Internal Elevation 197  
Datum 63.00m

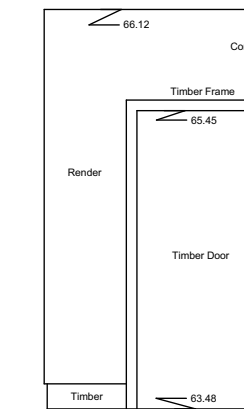


Internal Elevation 197A  
Datum 63.00m

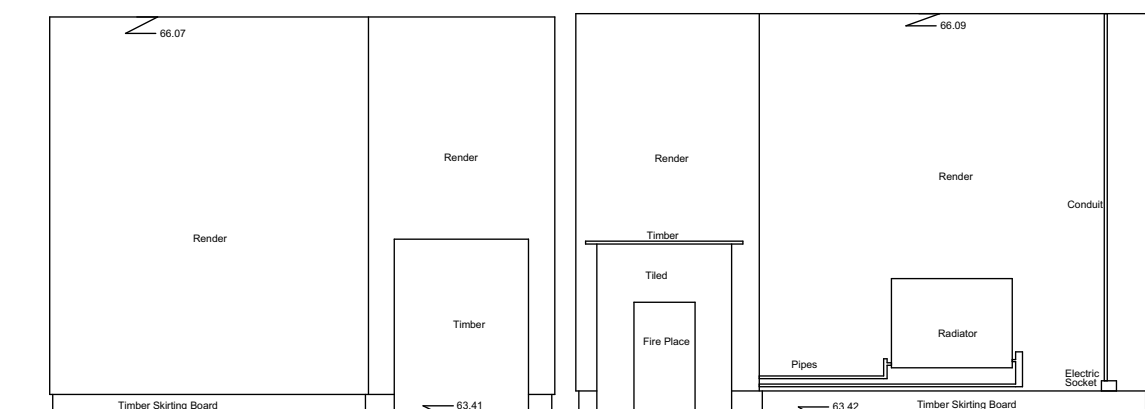


Internal Elevation 198  
Datum 63.00m

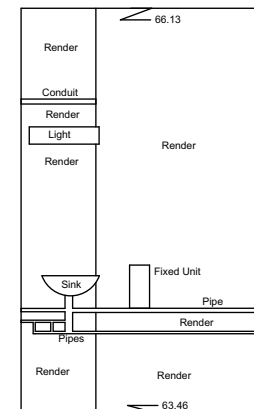


Internal Elevation  
Datum 63.00m

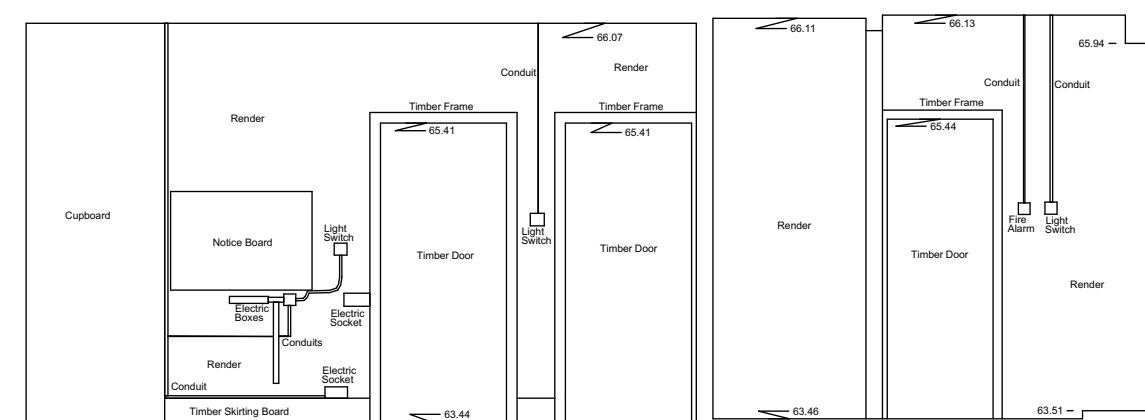


Internal Elevation 200  
Datum 63.00m

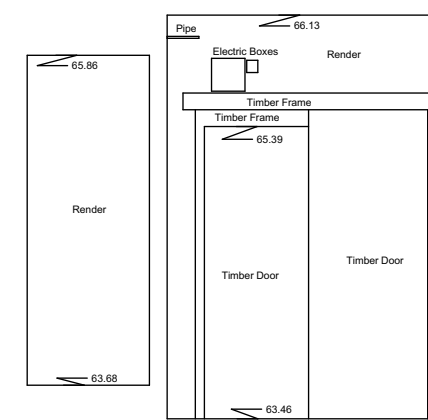


Internal Elevation 201  
Datum 63.00m

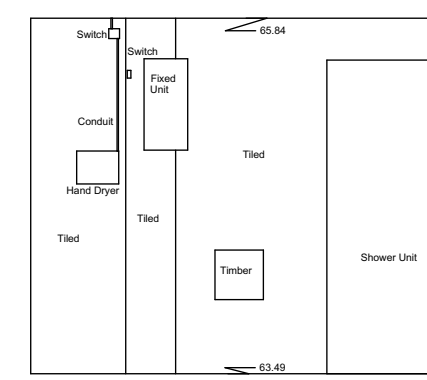


Internal Elevation 202  
Datum 63.00m

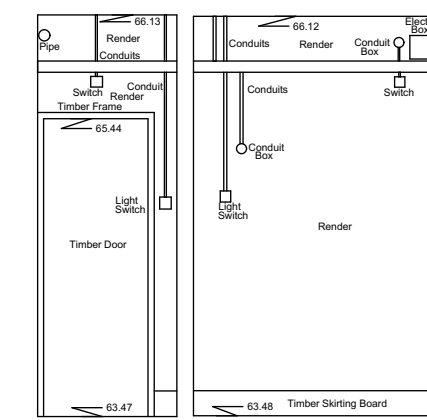


Internal Elevation 203  
Datum 63.00m

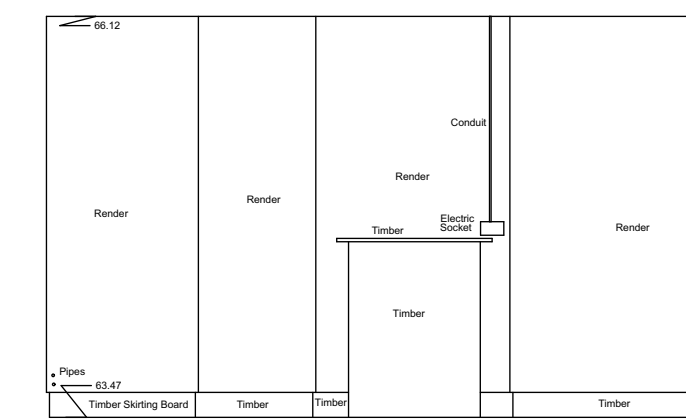


Internal Elevation 204  
Datum 63.00m

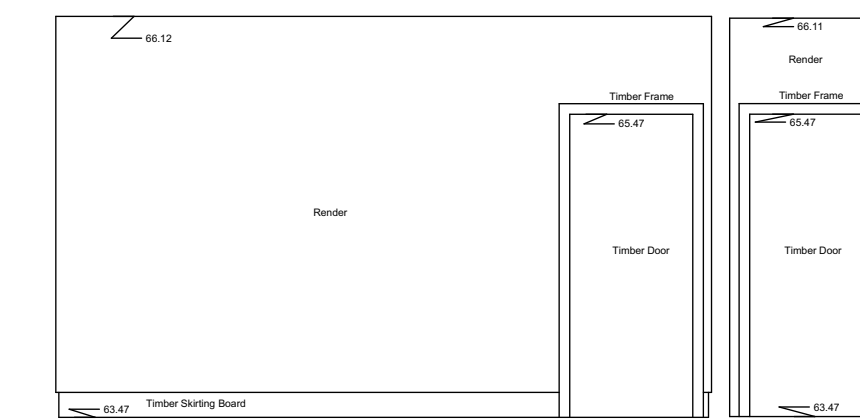


Internal Elevation 205  
Datum 63.00m

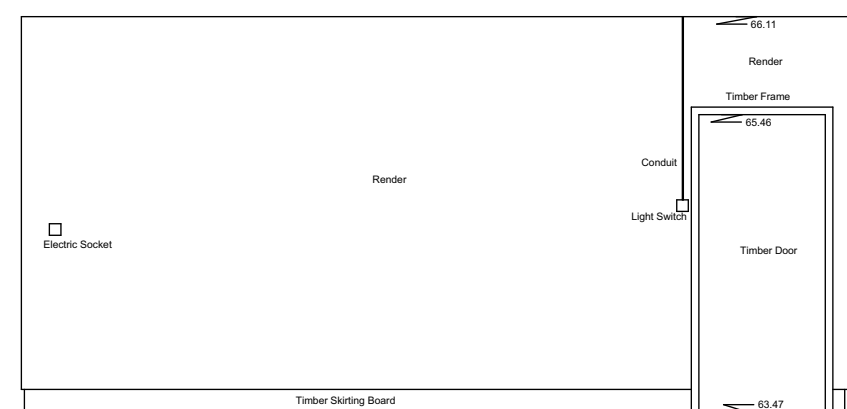


Internal Elevation 206  
Datum 63.00m

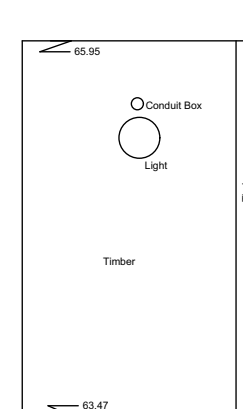


Internal Elevation 207  
Datum 63.00m

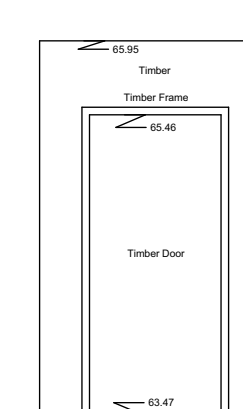


Internal Elevation 208  
Datum 63.00m

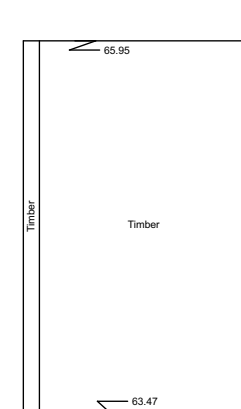


Internal Elevation 209  
Datum 63.00m

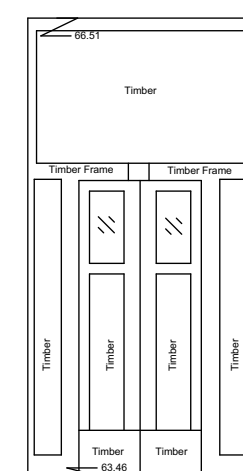


Internal Elevation 210  
Datum 63.00m

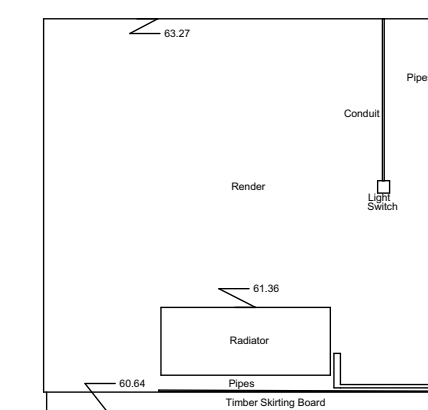

Internal Elevation 211  
Datum 60.00m

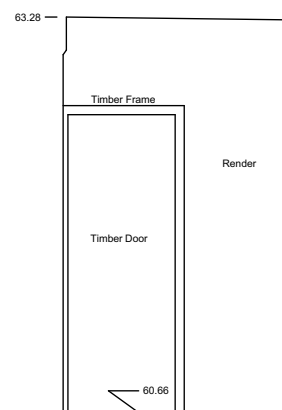

Internal Elevation 212  
Datum 60.00m

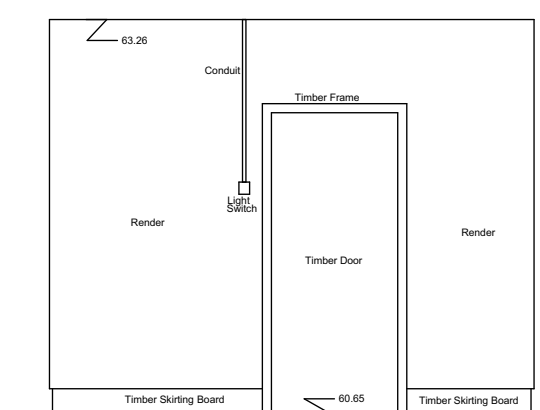

Internal Elevation 213  
Datum 60.00m



SHAUN KNIGHT  
ARCHITECTURE

40 FALCON ROAD, HAMPTON  
TW12 2RA  
07824 815 258M  
0208 287 0596T  
E:skarchitecture@hotmail.co.uk  
W:shaunknightarchitecture.com

PLANNING

PROJECT: 36 LANCASTER  
GROVE

TITLE : EXISTING INTERNAL  
ELEVATIONS  
**169 - 213**

Date: DECEMBER 2015

Scale: 1:50 AT A1 Drawn: SDK

**DRAWING NUMBER: 213**

The copyright of this drawing is the property of  
SHAUN KNIGHT ARCHITECTURE LIMITED  
and may not be reproduced in any form without prior  
written consent.