


PROPOSED LAYOUT



PHOTOGRAPH C

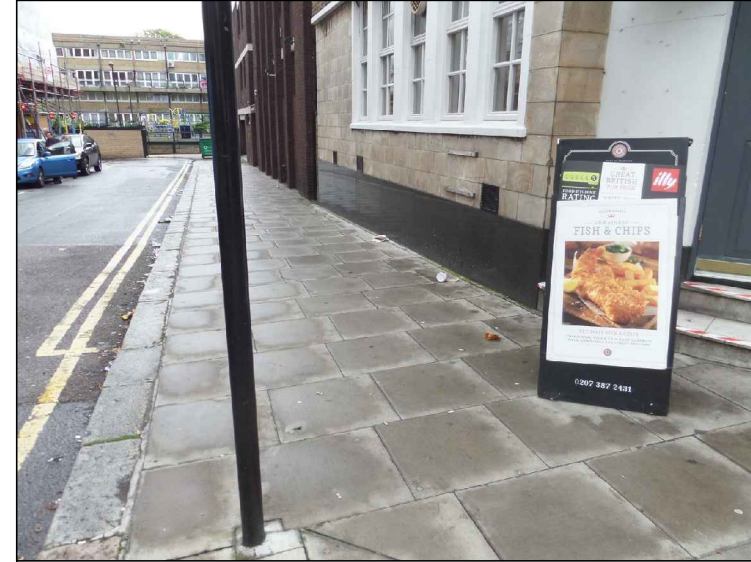


PHOTOGRAPH D




FURNITURE STYLE

Furniture size
 Tables - W 600 x D 600 x H 1105mm
 Chairs - W 460 x D 600 x H 1000mm

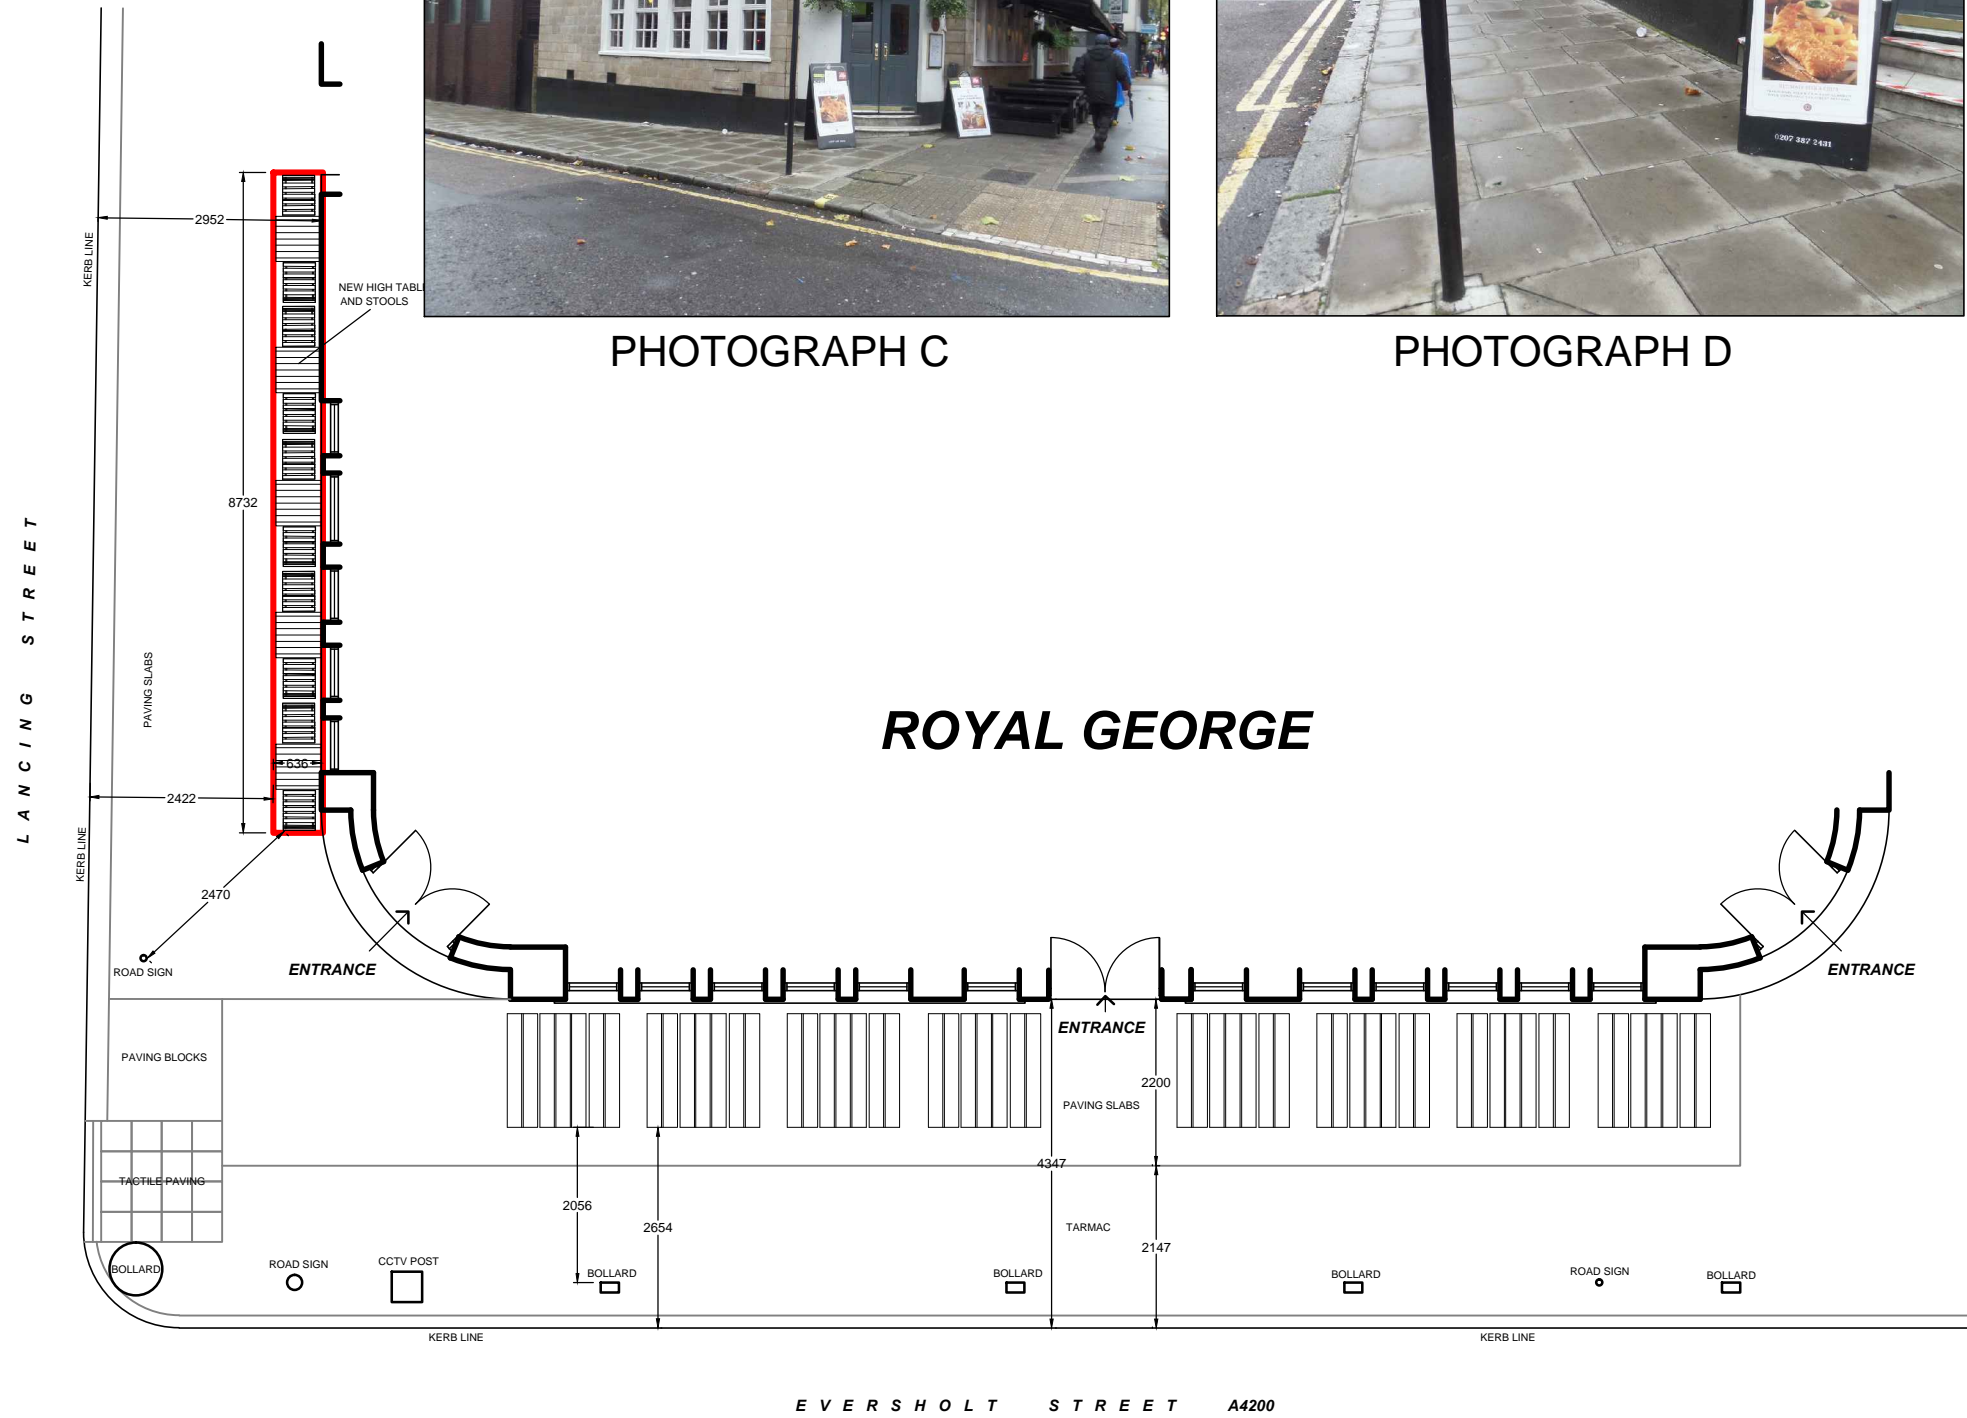

PROPOSED PAVEMENT LAYOUT

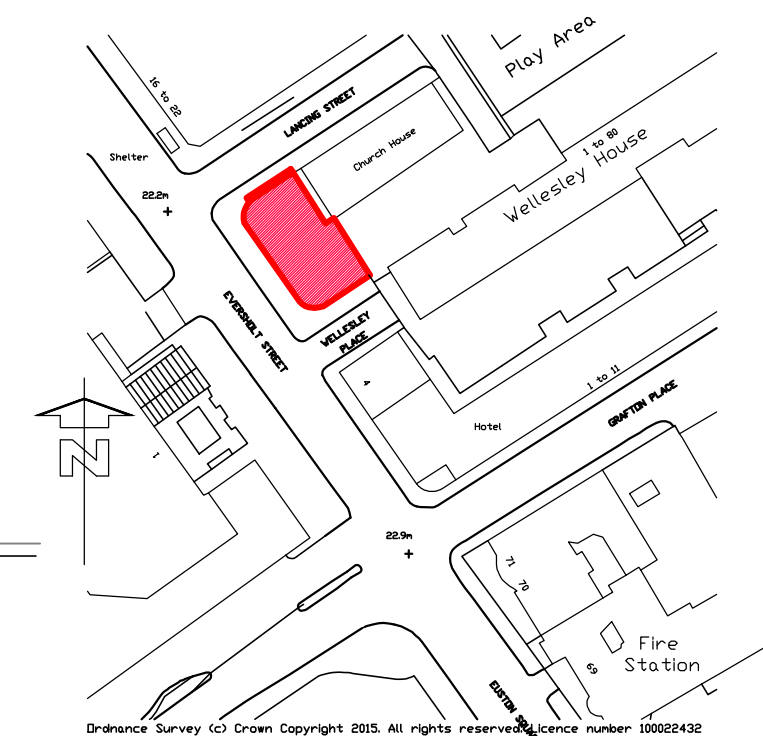

SITE LOCATION PLAN
 (Scale 1:1250)

November 2015

Scale: 1:100 @A3
 Drawing Number: 2976-02
 Rev: D

Project: ROYAL GEORGE
 Eversholt Street, Euston, London.

PembrookDesign

Summit House, Horsecroft Road, The Pinnacles, Harlow, Essex, CM19 5BN
 Tel: 01279 433866, Fax: 01279 433869
 NOTE: CONTRACTORS ARE TO CHECK ALL SIZES AND DIMENSIONS BEFORE SETTING OUT ANY SITE OR SHOWWORK ANY ERRORS OR DISCREPANCIES TO BE REPORTED AND RESOLVED BY THE SITE SPECIFIC PROJECT DESIGNER/BUILDER AND RESPECTIVE AGENTS