


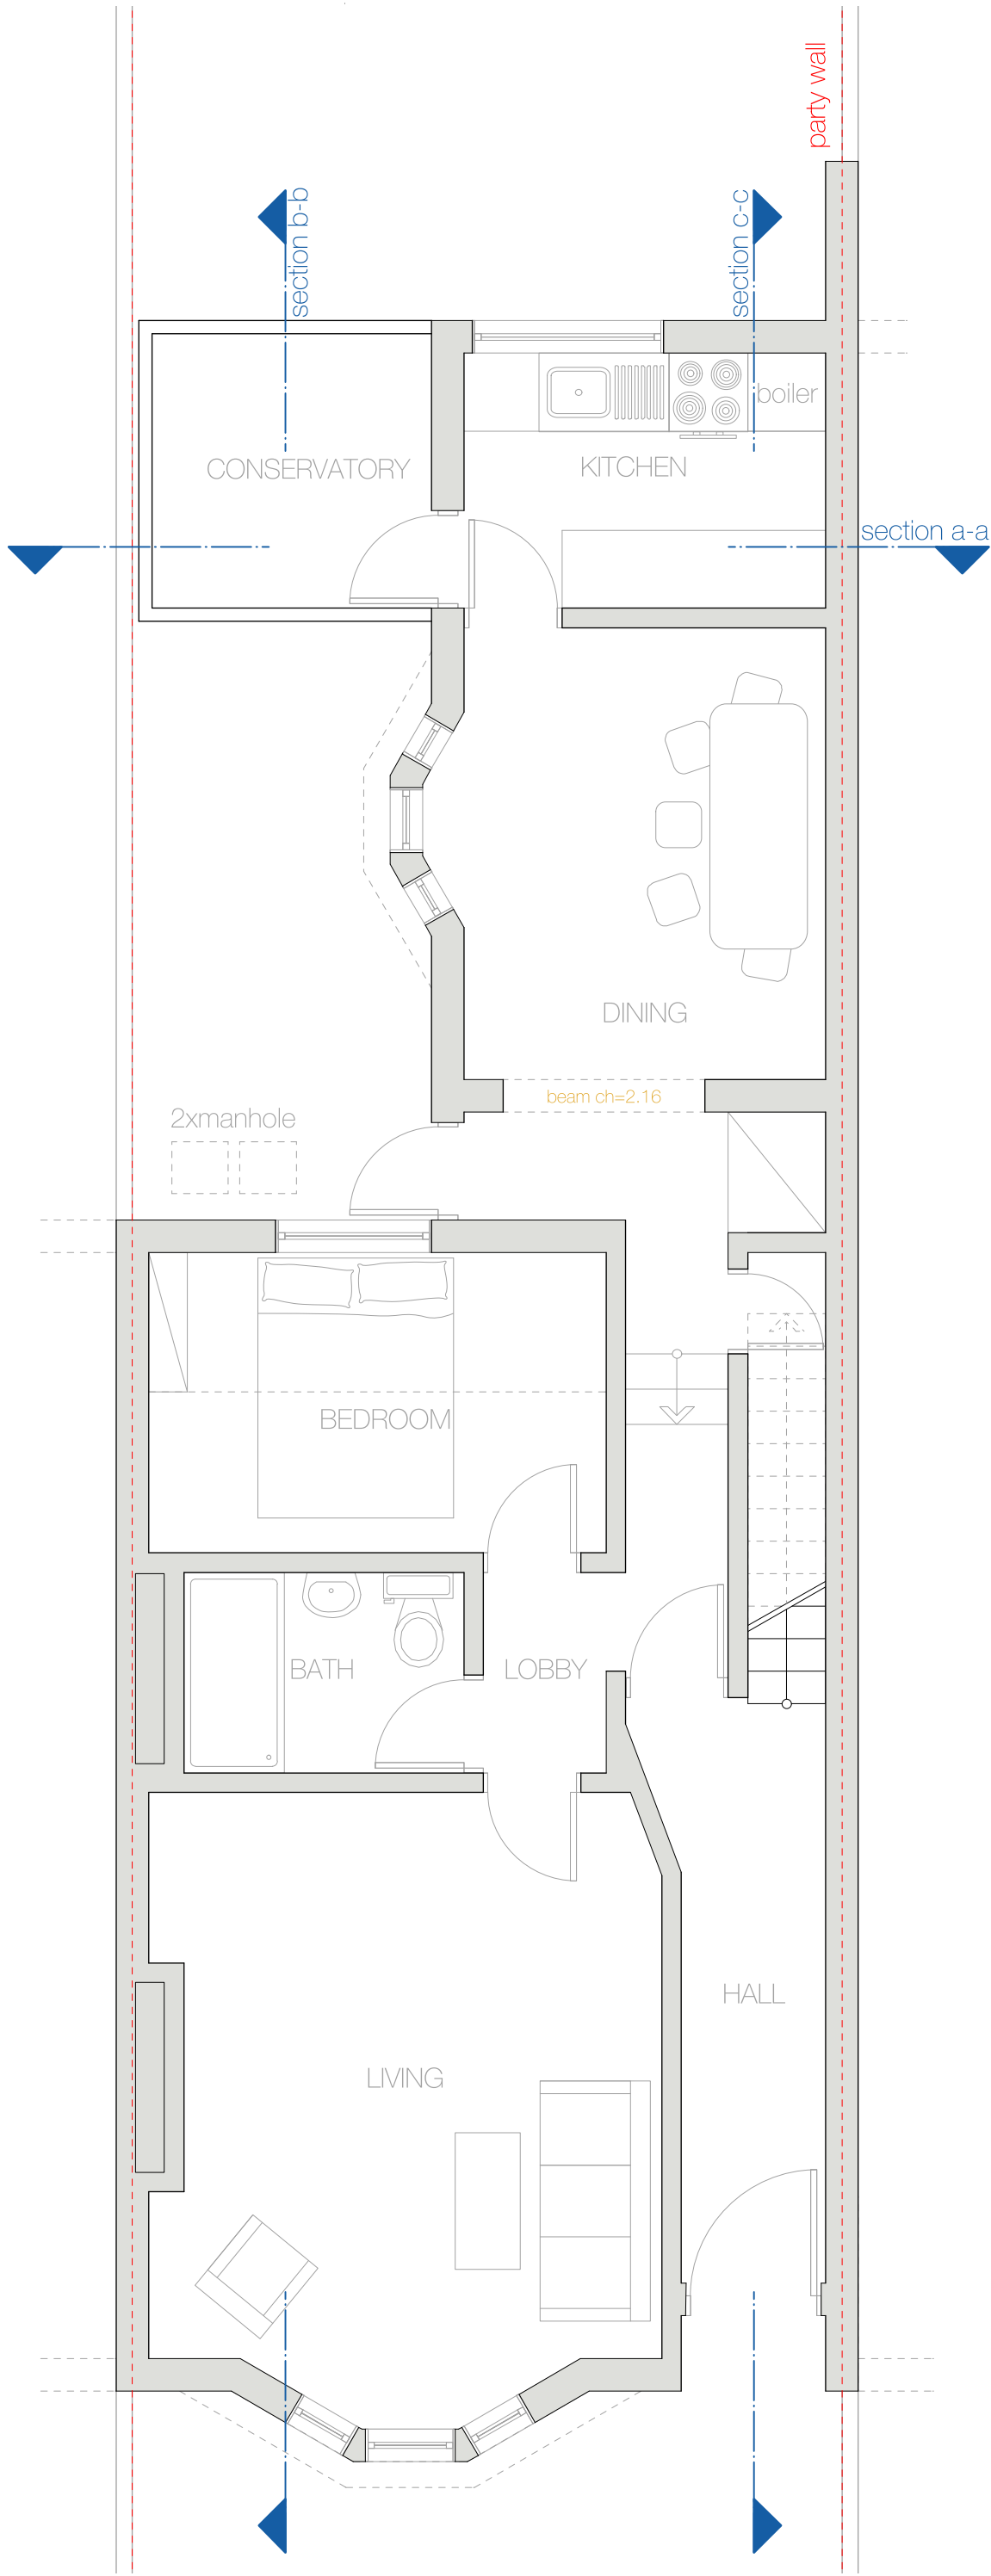

Issue:
Planning

You Architecture Ltd.

Project:
52 Mansfield Rd, NW3 2HT

Client:
Siobhan Ennis

Drawing Title:
15.13-EX-00

Date:
01/02/16

Scale:
M 1:50

Revision:
B

0 1 2 3 4 5 M