

# Boward Oxford Ltd.

Tree Surgery | Surveying | Consultancy | Planting

TEL: 01993 880500  
Email: boward.ox@btopenworld.com



B. Ground Floor, 11 Rosslyn Hill, London, NW3 5UL

SCALE :

1 : 500

DATE :


12/08/2015

MAP FILE REFERENCE :

Jinny Blom, Rosslyn Hill



Pear Technology Services Ltd; Email info@peartechtechnology.co.uk  
Maps based on Ordnance Survey MasterMap or 1:25000 Mid-scale data

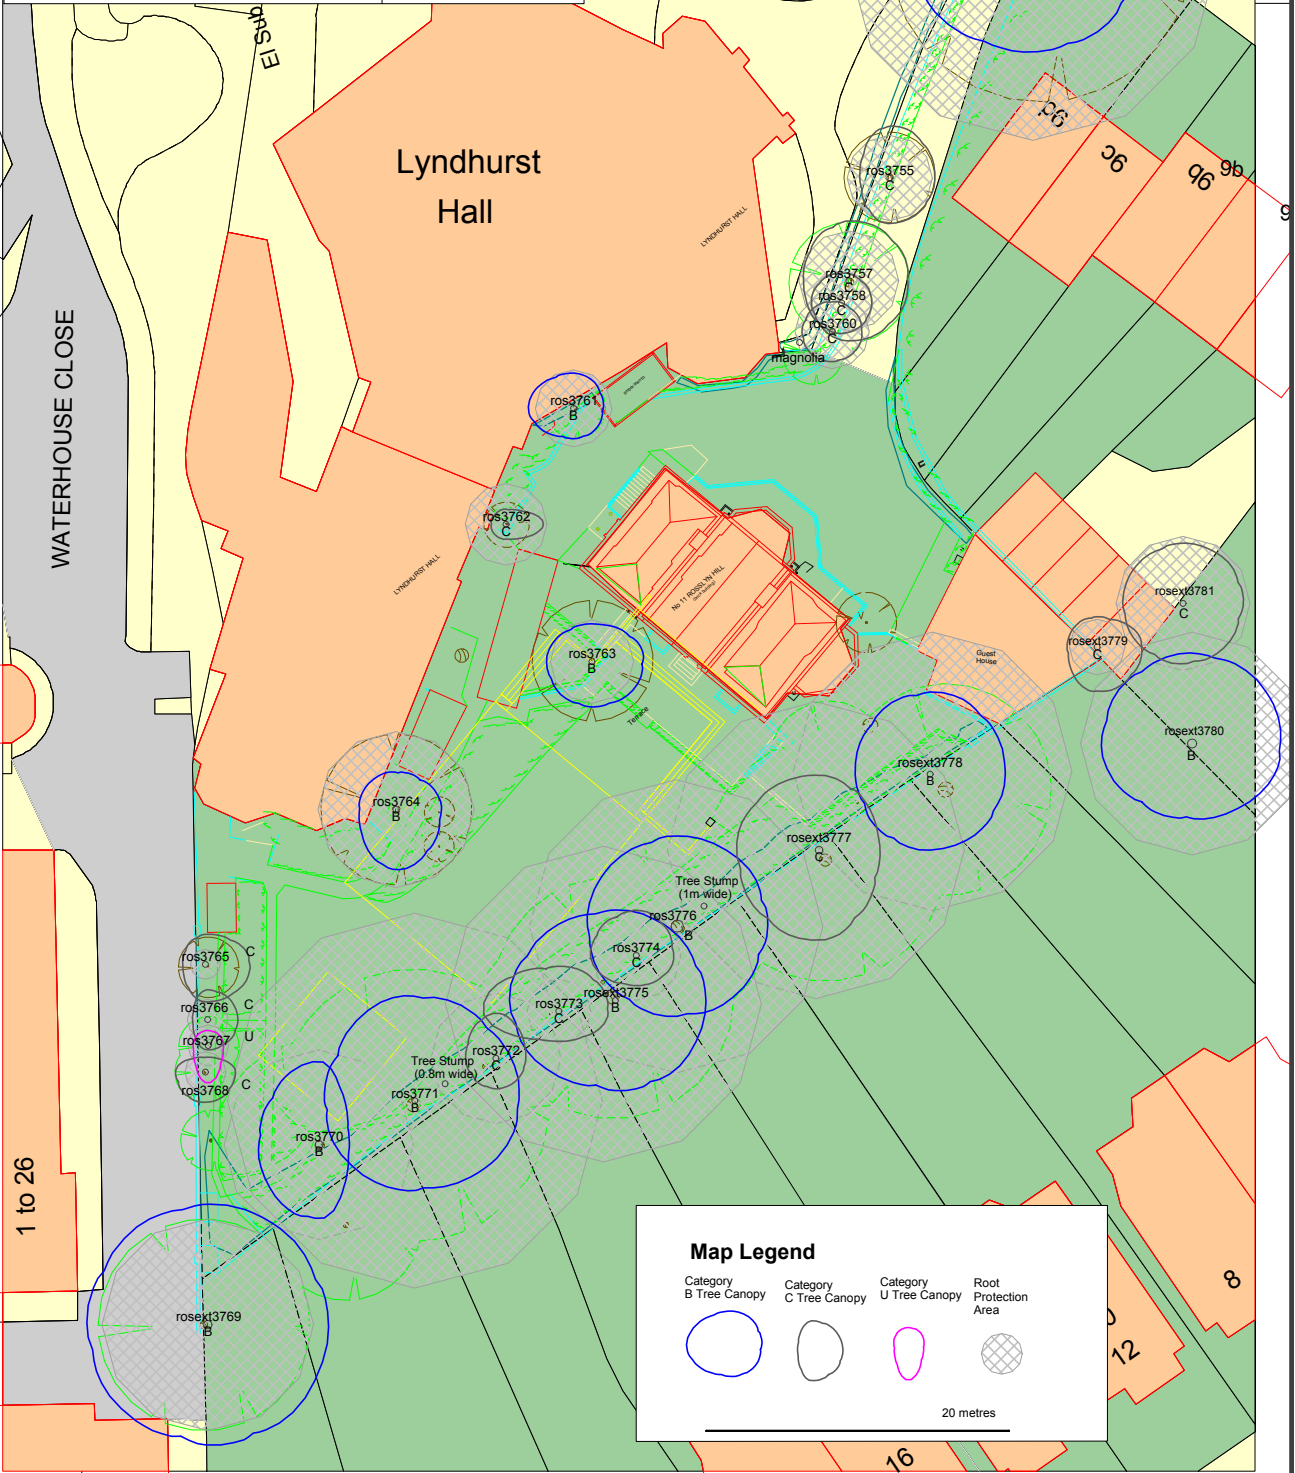

### Map Legend

- |                        |                        |                        |                      |
|------------------------|------------------------|------------------------|----------------------|
| Category B Tree Canopy | Category C Tree Canopy | Category U Tree Canopy | Root Protection Area |
|                        |                        |                        |                      |

20 metres