

117/A Fortess Road London NW5 2HR

DRAWING TITLE: PROPOSED PLAN DATE: 180116 DRAWN: PP **REV**: STATUS: PLANNIG PERMISSION DRAWING NO: 05 | SCALE: 1:50 at A3 ieighbour

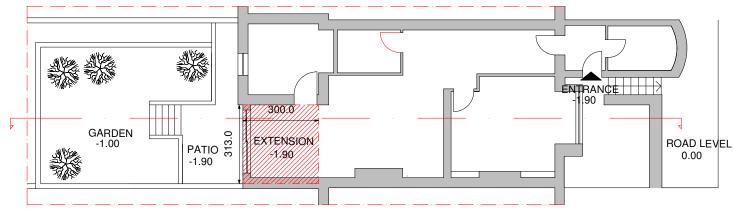

KEY PLAN

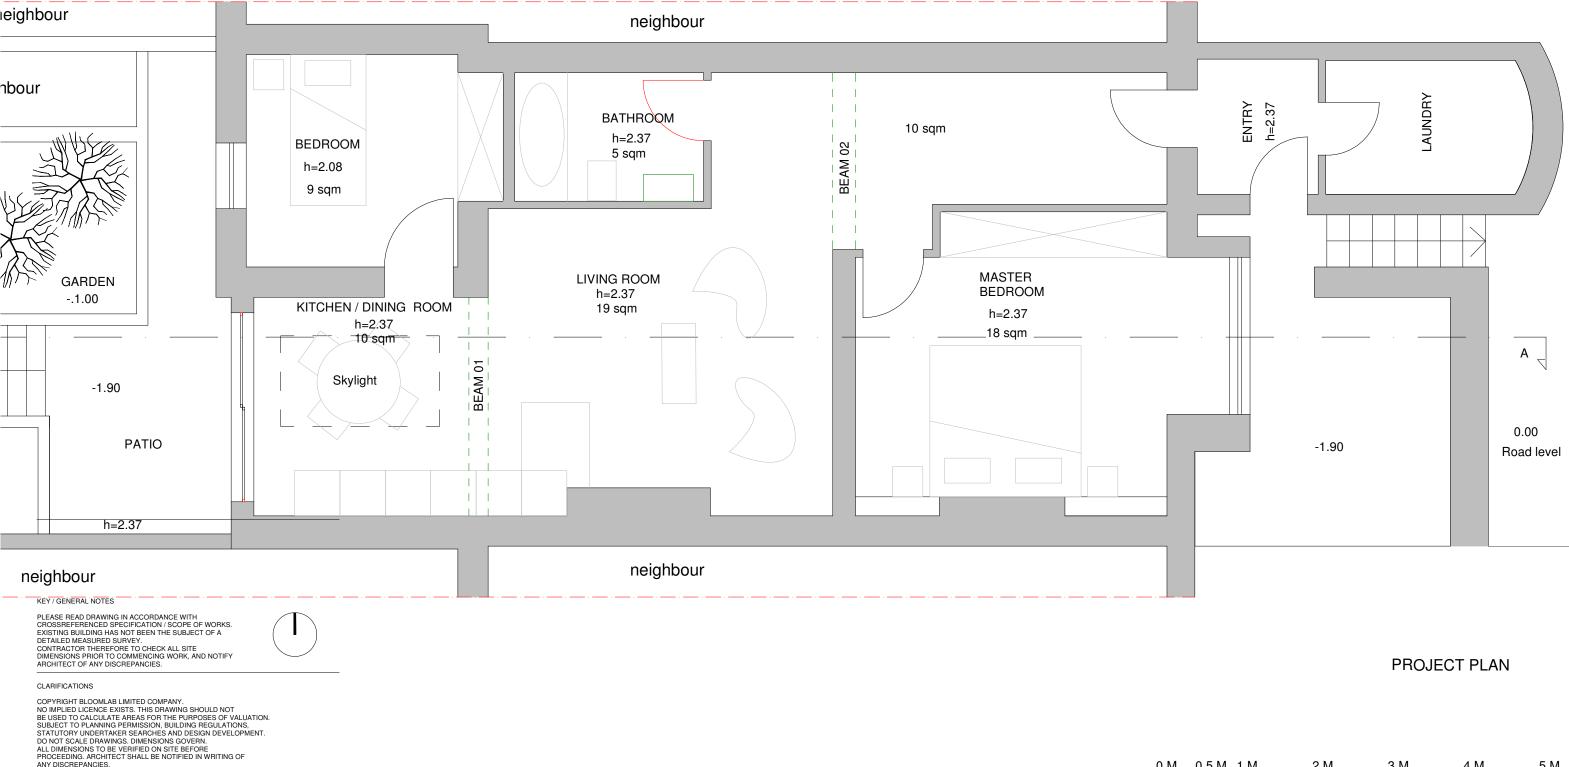

ANY DISCREPANCIES.

BLOOMLAB LTD is a Limited Company in England and Wales Registered Office 1 Reading Close London SE22 0DY

