

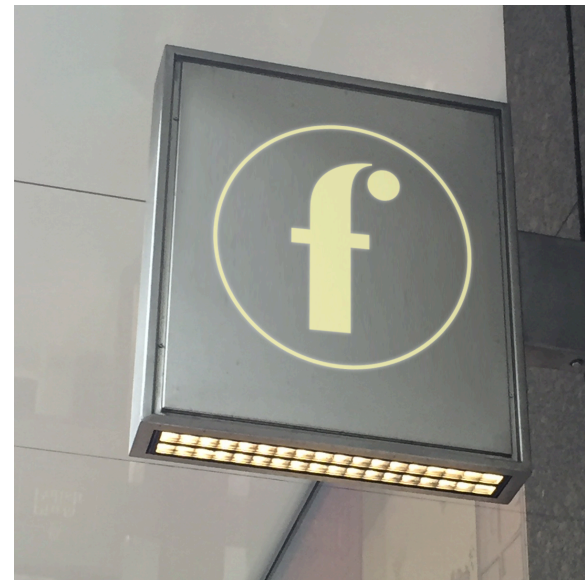


1 Section
SCALE 1:50

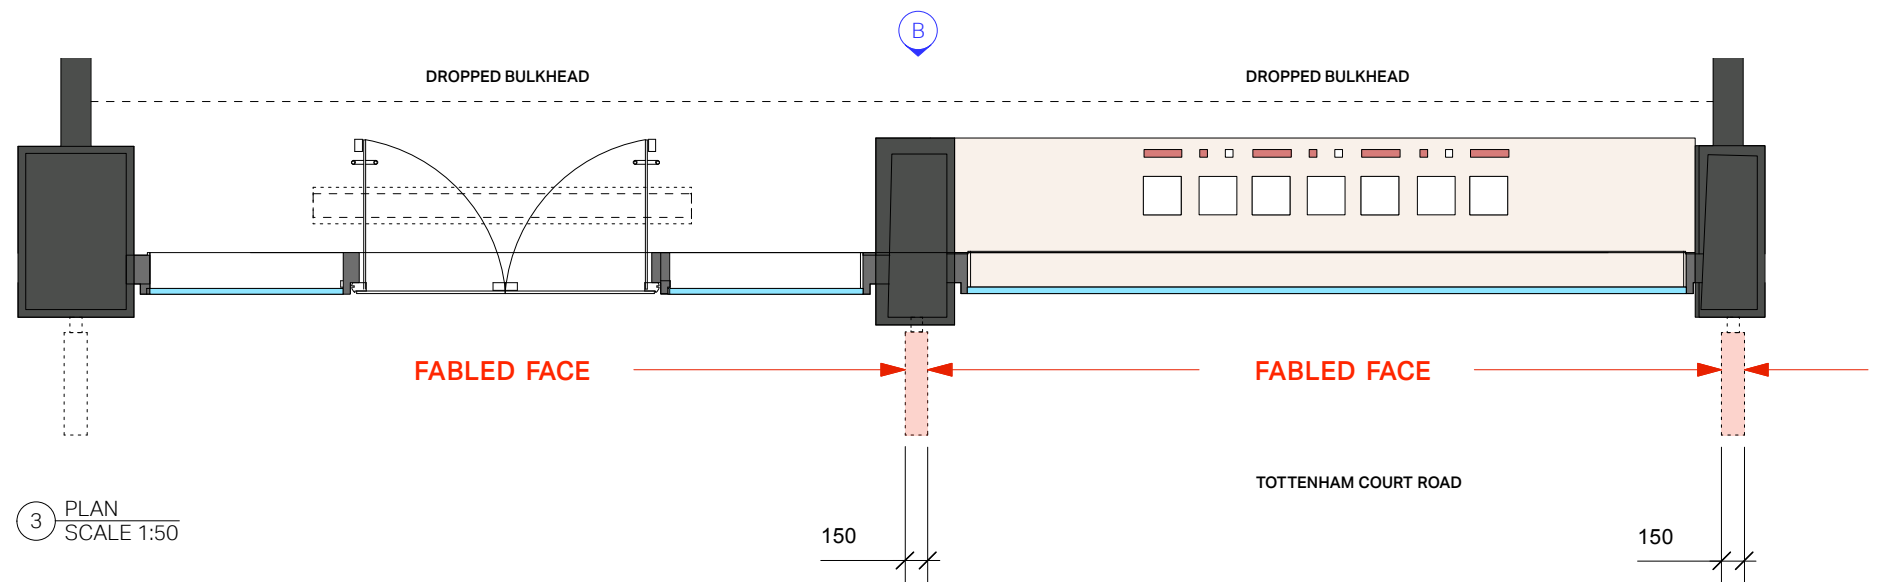

2 Reference visual
NTS

**Fabled brand logo
still in development
final 'F' logotype TBC**

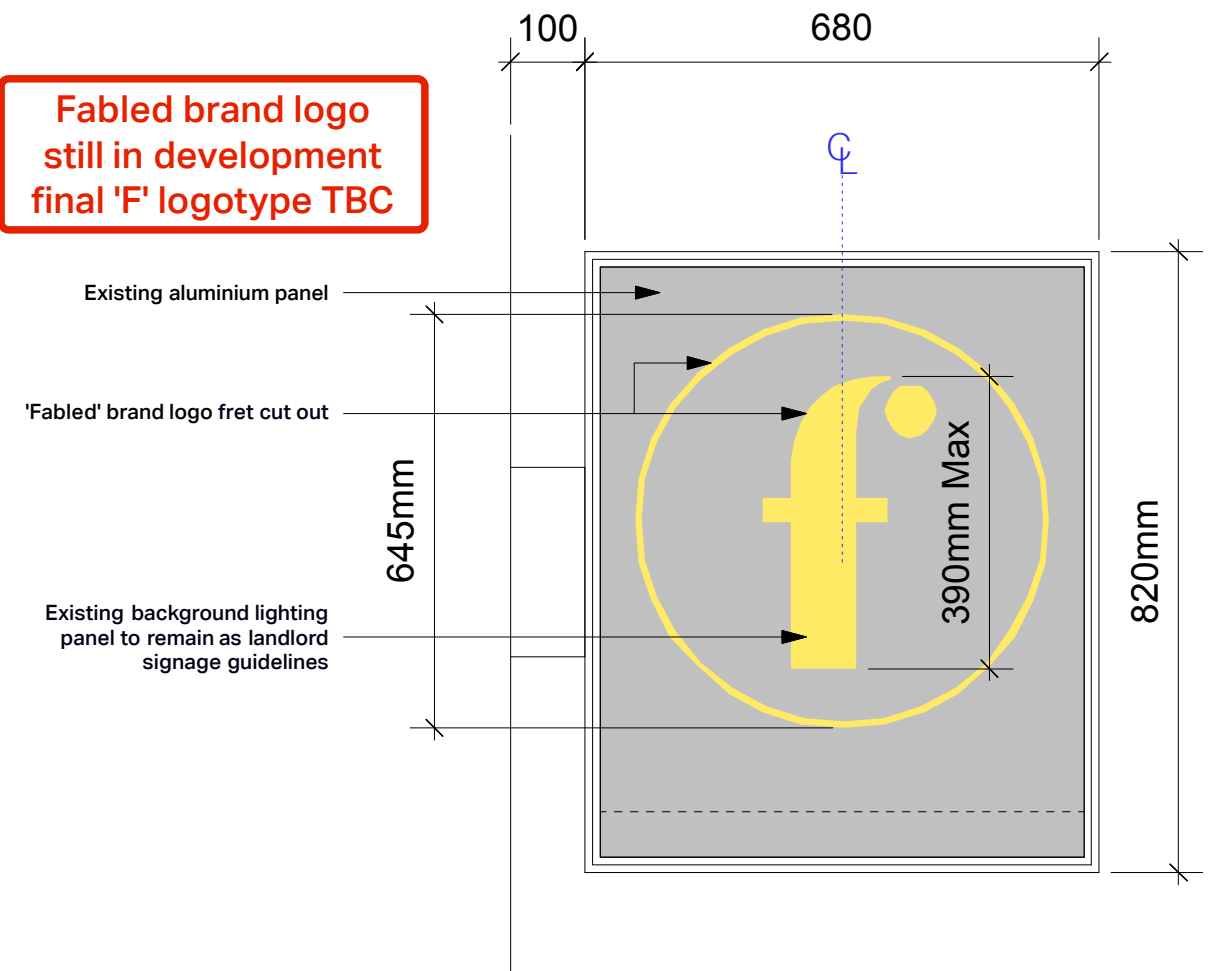

3 PLAN
SCALE 1:50



74 Great Suffolk Street
London SE1 0BL
United Kingdom
T +44 (0) 20 7692 5691
F +44 (0) 20 7692 5692
www.gpstudio.uk.com

© gpstudio

**FOR INFORMATION
ONLY**

© gpstudio 2015 All rights reserved.

Issue Codes
P = Preliminary T = Tender C = Construction

Revisions
16.01.21 First Issue for Comments
16.02.05 Landlord Comments Included

Client **MARIE CLAIRE / OCADO**
Project **MARIE CLAIRE BEAUTY**
Site address **UNIT C
TOTTENHAM COURT WALK
TOTTENHAM COURT RD.
LONDON W1**

Date **21.01.2016**
Scale **1:50**

• A3

Drawing title
**PROJECTING SIGN
SHOPFRONT**

Project number **0943**
Drawing number **422**

Disclaimer
This drawing is the property of gpstudio. Copyright is reserved by them and the drawing is issued on the condition that it is not copied, reproduced or disclosed to any unauthorised person, wholly or in part, without the consent in writing of gpstudio. Do not scale off this drawing. All dimensions to be verified prior to manufacture and construction. Any discrepancies to be reported immediately.