


Existing Site Location Plan | Scale 1:1250

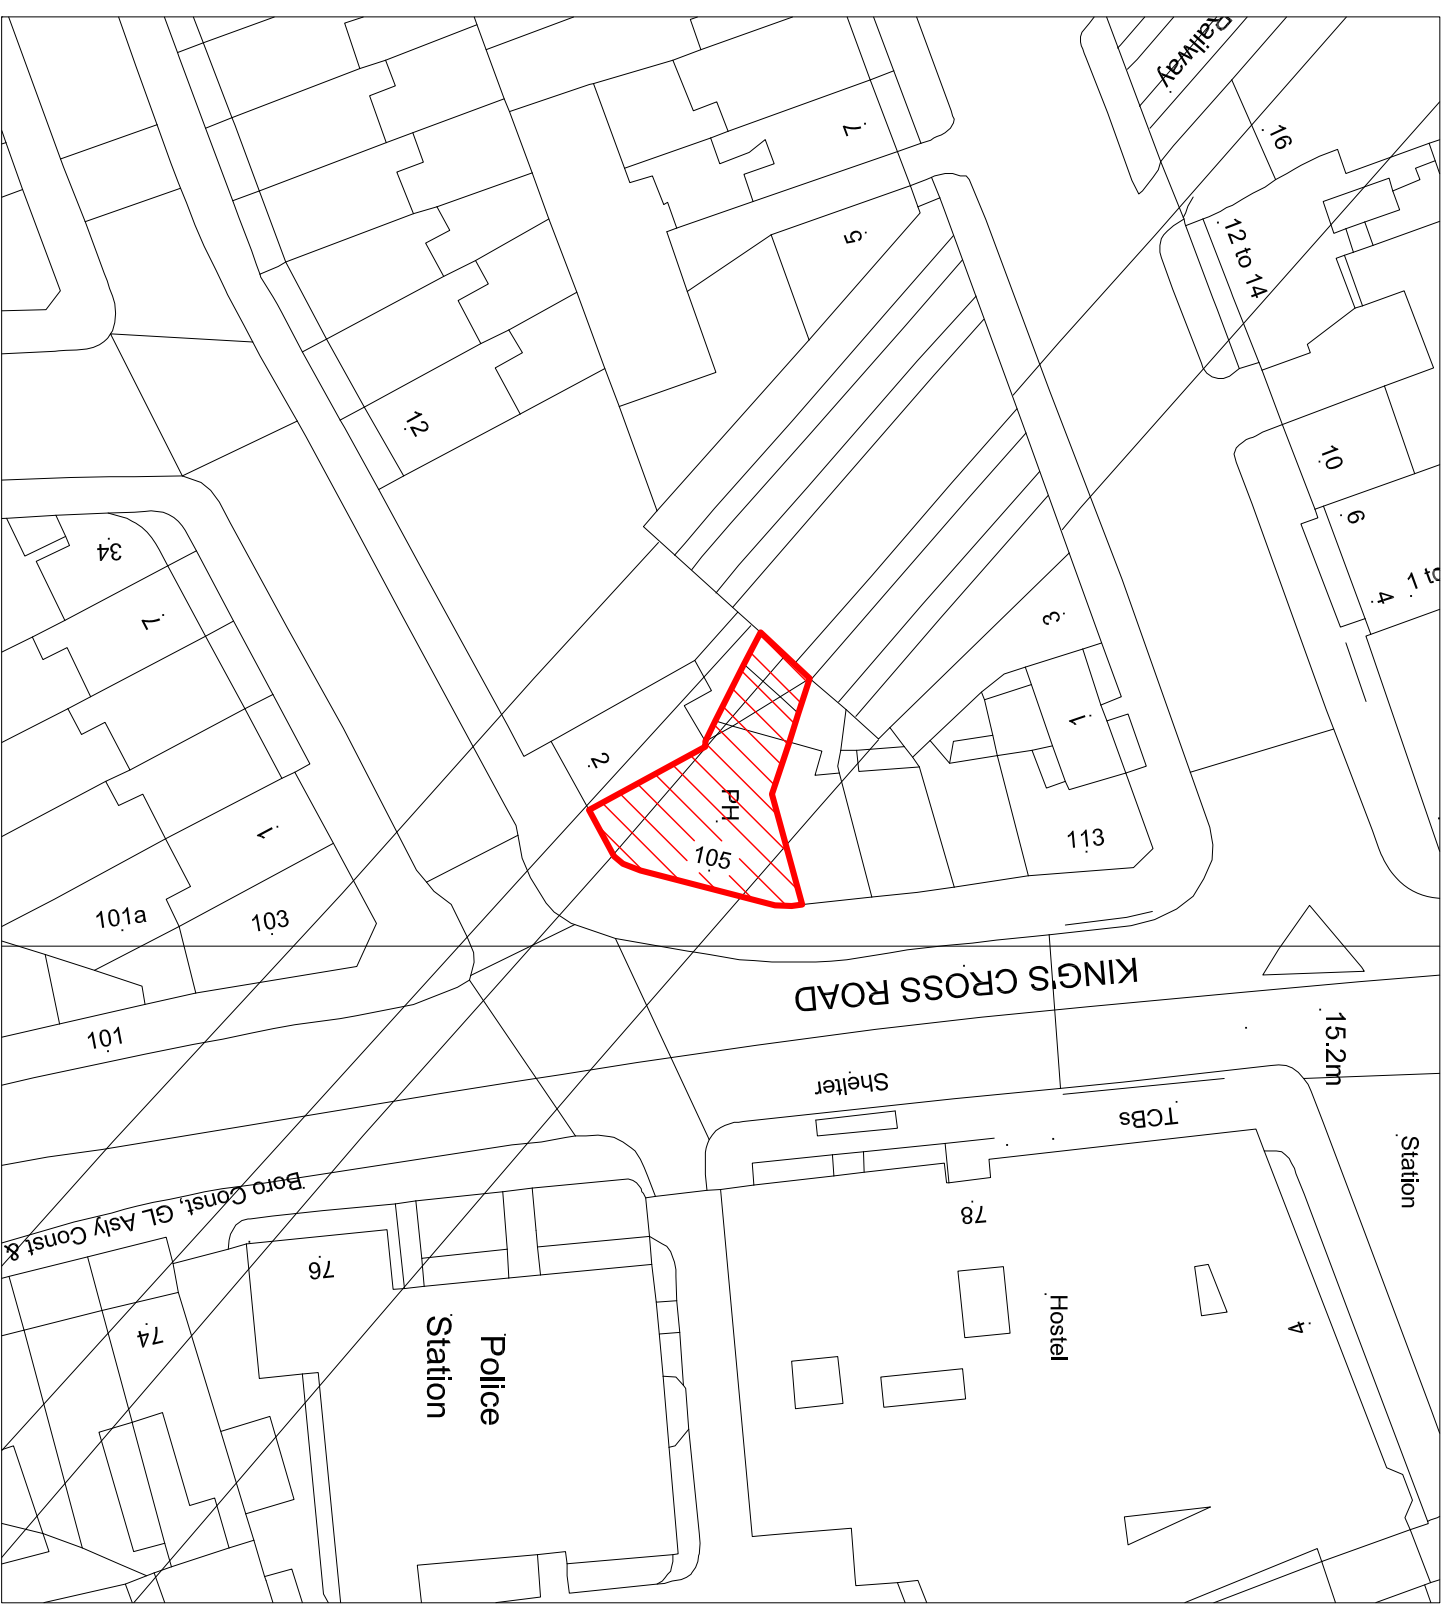

Existing Block Plan | Scale 1:500


NOTES: The drawings and the design hereon is the copyright of Milan Babic Architects Ltd and must not be reproduced without their written consent.

Figured dimensions only to taken from this drawing. All dimensions to be checked on site and Milan Babic Architects Ltd informed immediately of any discrepancies.

All works to be carried out in accordance with Local Authority approval, Building Regulations and current British Standards

Indicates revisions made to this drawing.

REV	DATE	INITIALS	DESCRIPTION
-----	------	----------	-------------

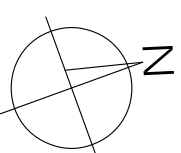

**Milan Babic Architects Ltd**

Architects + Urban Designer  
 Bickell's Yard  
 151B Bermondsey Street  
 London SE1 3JW  
 TEL: (0)203 117 0120  
 FAX: (0)203 117 0122  
 E-mail: milan@mb-architects.co.uk

PROJECT: **PROPOSED RESIDENTIAL DEVELOPMENT**  
 Carpenters Arms, 105 Kings Cross Rd  
 LONDON - WC1X 9LR

CLIENT: **MENDOZA LTD**

DWG TITLE: **Site Location & Block Plan**

DWG NO: **PP 834 / L01** DATE: 08.05.2015

SCALE: As Shown @ A3 DRAWN BY: