


01 CORNER DETAIL BETWEEN WINDOW W.F.08 AND RENDER FACADE

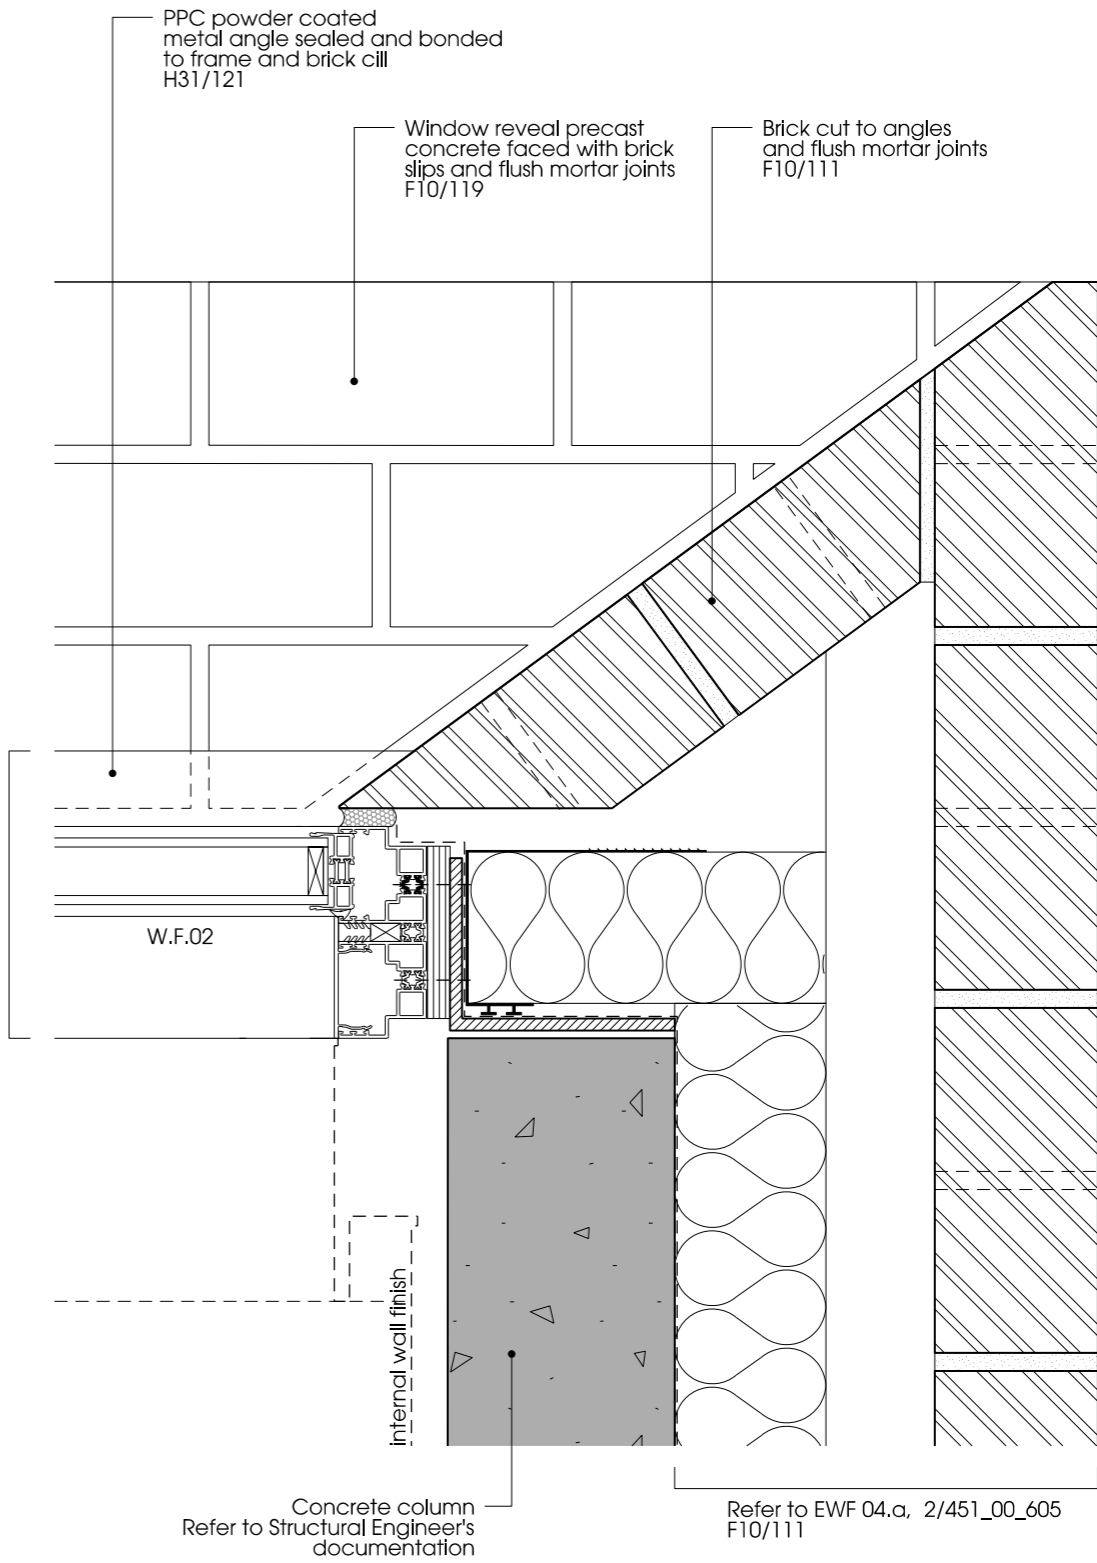

02 CORNER DETAIL TO BRICK FACADE CUT AT AN ANGLE

Notes

Contractor to check all dimensions on site. Do not scale from this drawing. Stanton Williams to be advised of any variation between the drawings and site conditions.

© Stanton Williams. All rights described in Chapter IV of the Copyright, Designers and Patents Act 1998 have been asserted.

To be read in conjunction with the specification and all relevant drawings.

Key:

Revision	Date	Description
C1	08/07/2015	Issued for Construction

Stanton Williams
36 Graham Street
London N1 8GJ
Phone +44 (0)20 7880 6400
Email
www.stantonwilliams.com

Project

Fleet House
3 Admiral's Walk, Hampstead
London NW3 6RS

Drawing Title

Interface Details
Facade Corner Details

Date	Scale @ A3	Status	Project No.	Drawing No.	Revision
08/07/2015	1:5	Construction	451	00_620	C1
Drawn	Checked	Approved			
PT	PR	PR			

STANTON
WILLIAMS