


01 Plan along north facade

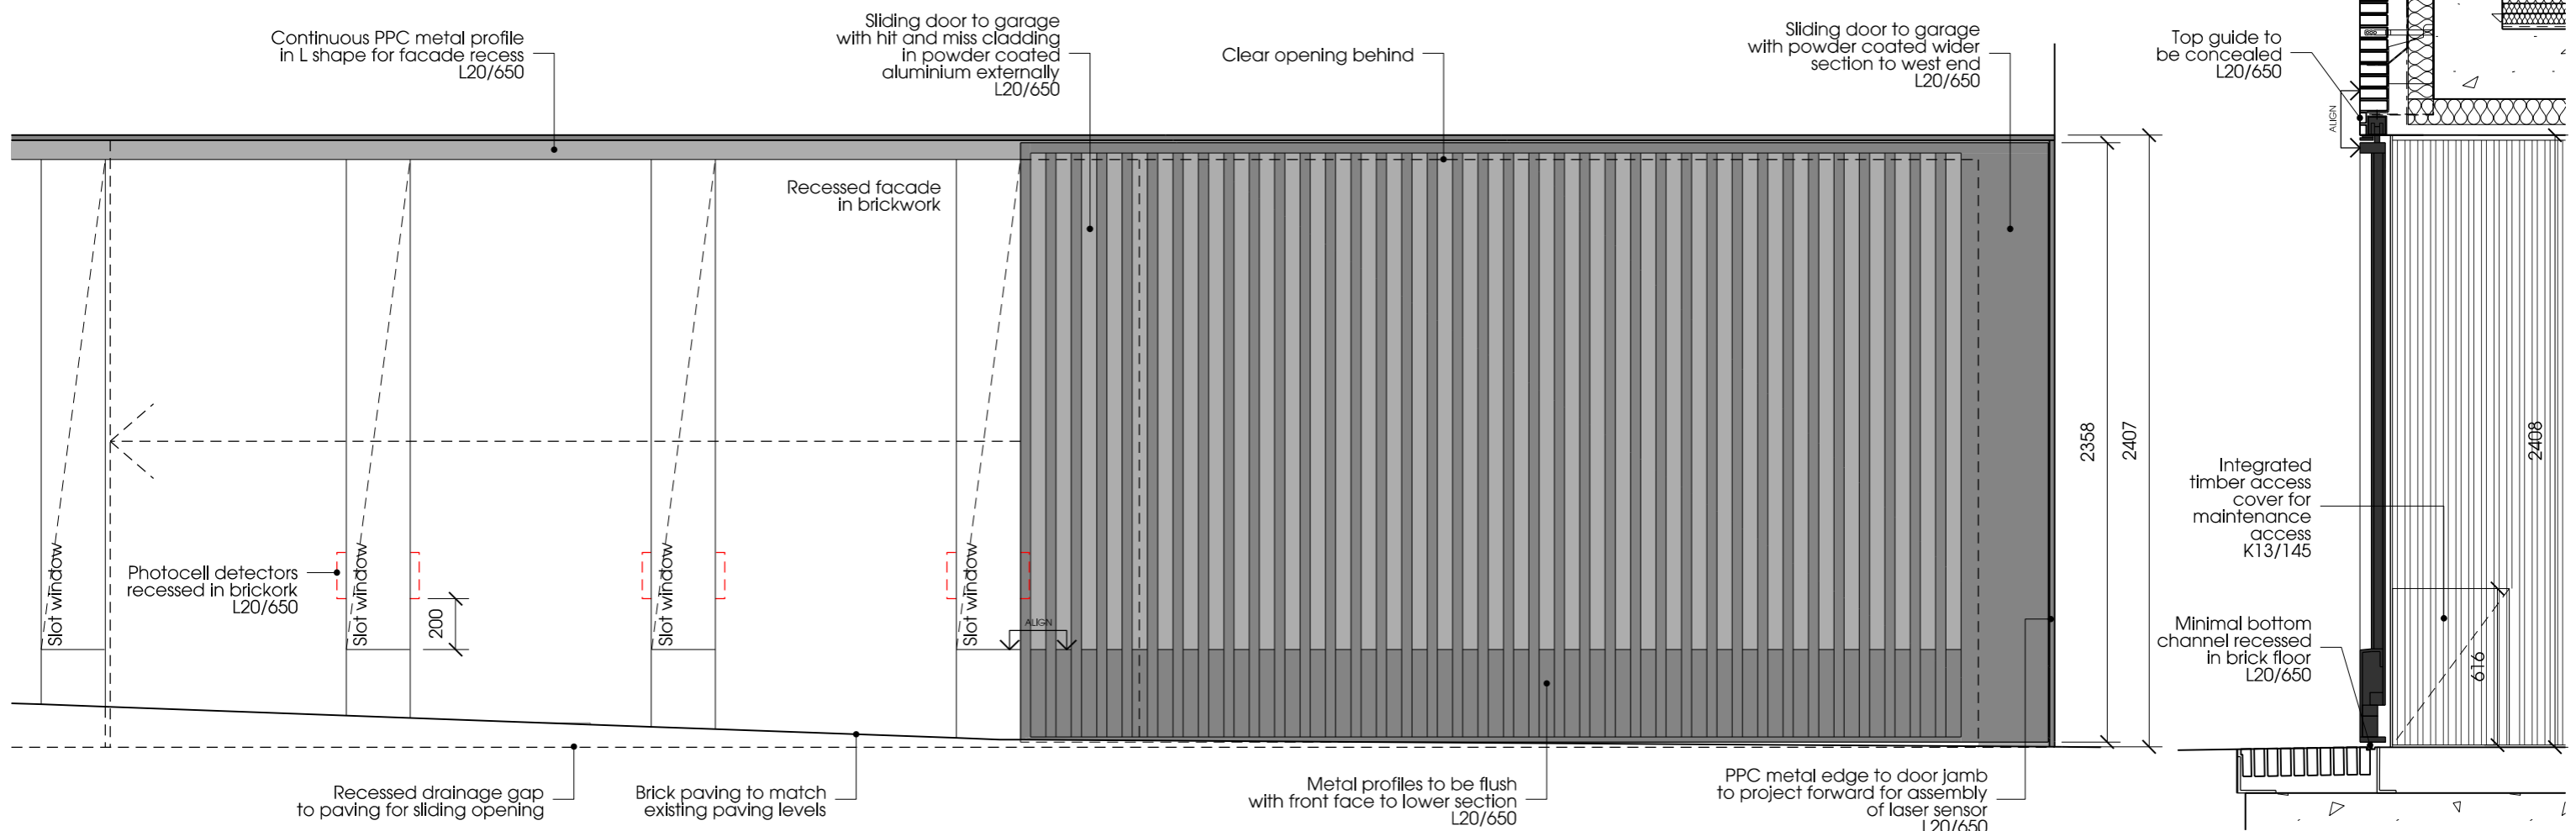

02 Elevation

03 Section

Notes
 Contractor to check all dimensions on site. Do not scale from this drawing. Stanton Williams to be advised of any variation between the drawings and site conditions.

© Stanton Williams. All rights described in Chapter IV of the Copyright, Designers and Patents Act 1998 have been asserted.

To be read in conjunction with the specification and all relevant drawings.

Key:

| Revision | Date | Description |
|----------|------------|-------------------------|
| C1 | 08/07/2015 | Issued for Construction |

Stanton Williams
 36 Graham Street
 London N1 8GJ
 Phone +44 (0)20 7880 6400
 Email
 www.stantonwilliams.com

Project
 Fleet House
 3 Admiral's Walk, Hampstead
 London NW3 6RS

Drawing Title
 Garage door details D.EX.G.06
 H.R.01



| Date | Scale @ A3 | Status | Project No. | Drawing No. | Revision |
|------------|------------|--------------|-------------|-------------|----------|
| 08/07/2015 | 1:25 | Construction | 451 | 00_675 | C1 |
| Drawn | Checked | Approved | | | |
| LM | PT | PR | | | |