


Legend

- Site Boundary
- Existing Tree to be Retained
Root Protection Area (RPA)

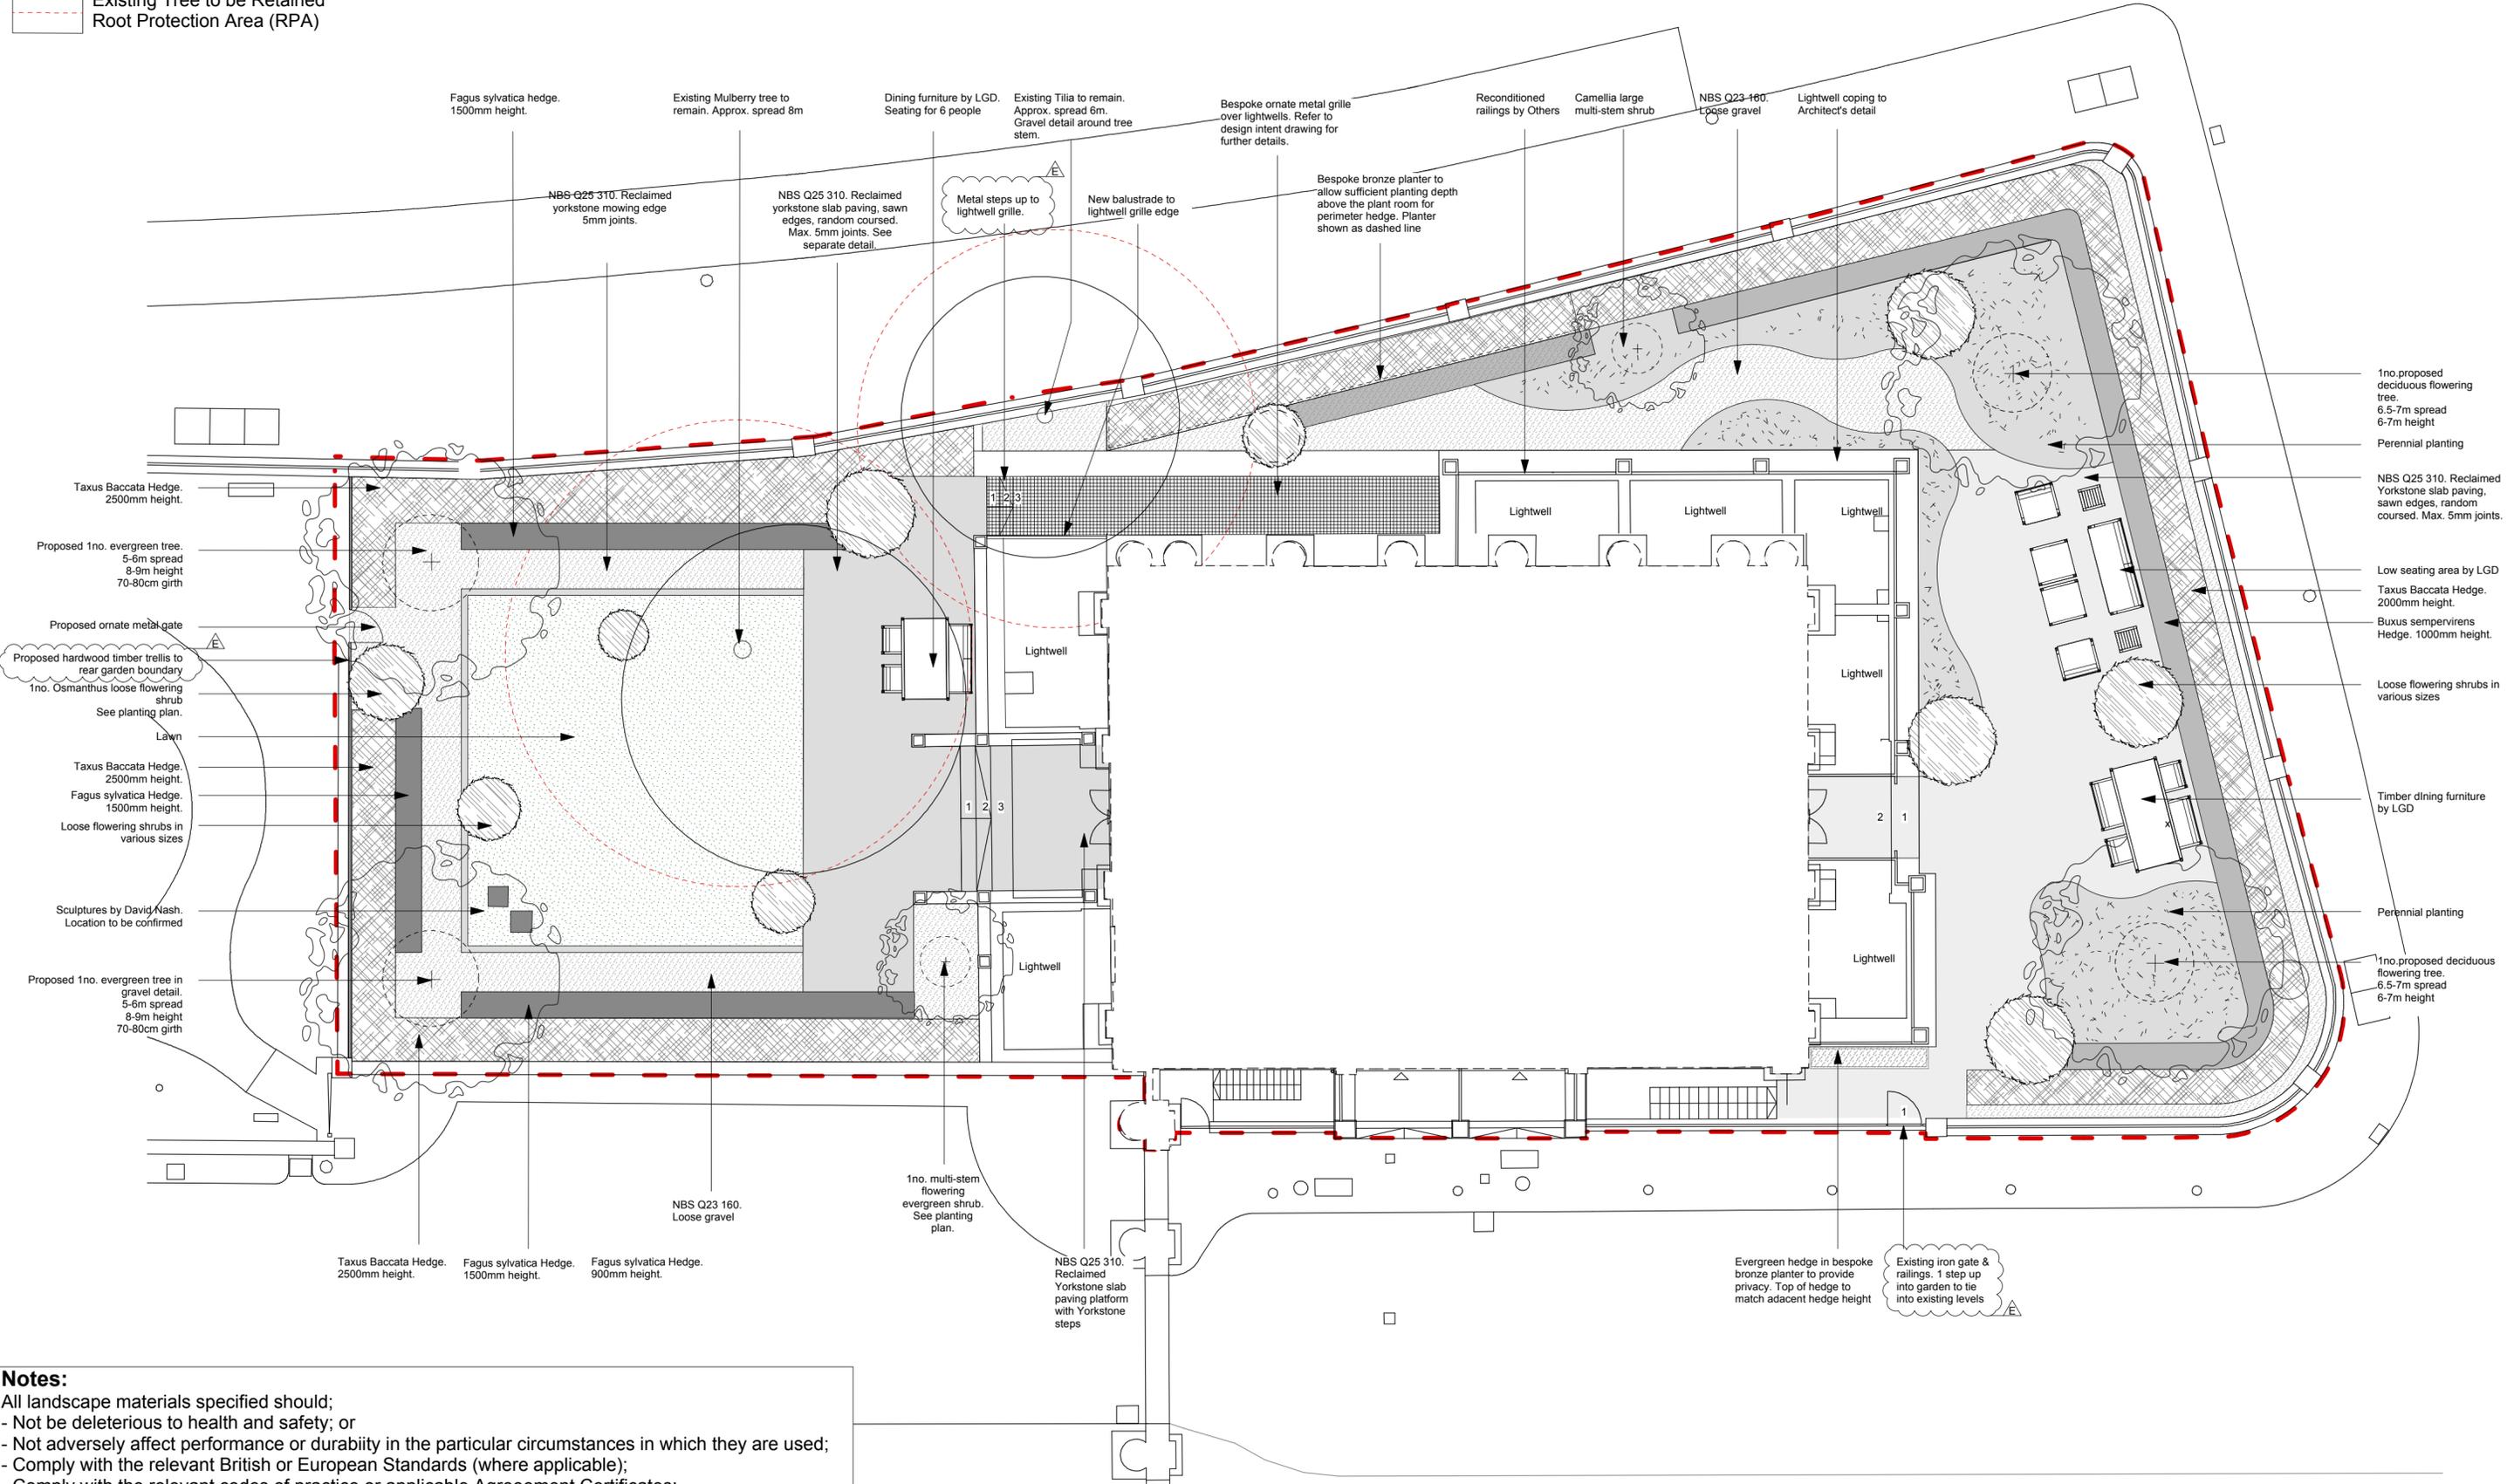

Notes:
 All landscape materials specified should;
 - Not be deleterious to health and safety; or
 - Not adversely affect performance or durability in the particular circumstances in which they are used;
 - Comply with the relevant British or European Standards (where applicable);
 - Comply with the relevant codes of practice or applicable Agreement Certificates;
 - Comply with good garden design practice; or
 - Comply with the guide "Good Practice in the Selection of Construction Materials 2011" (March 2011) (British Council for Offices) or the BRE Digest

REV E Trellis and metal steps added to south garden, step up into north garden added 03/11/15 GC
 REV D Ivy riser and screens for south garden omitted 02/09/15 AN

Luciano GIUBBILEI
 Studio E6, The Imperial Laundry, 71 Warriner Gardens, London SW11 4XW
 Tel: 020 7622 2616 E-Mail: garden@lucianogiubbilei.com

Title: 41-42 Chester Terrace
DWG no: 404_000_001 Garden Plan

Scale on A2: 1:100
Drawn by: GC
Date: 08/05/2014
Rev: E



Luciano Giubbilei Design. The contractor is to verify all site dimensions. All work must comply with the current Building Regulations. No materials to be used or methods of workmanship employed that do not conform to the current relevant British Standard and Code of Practice.