


**001** Plan Lightwell grille and stone access stairs  
1:50 @A2

**Note:**  
Finished colour of grille ironwork to match existing external ironwork



**Note:**  
Refer to Architect's details for further information

**Example image 1**  
Lightwell grille and stairs ironwork

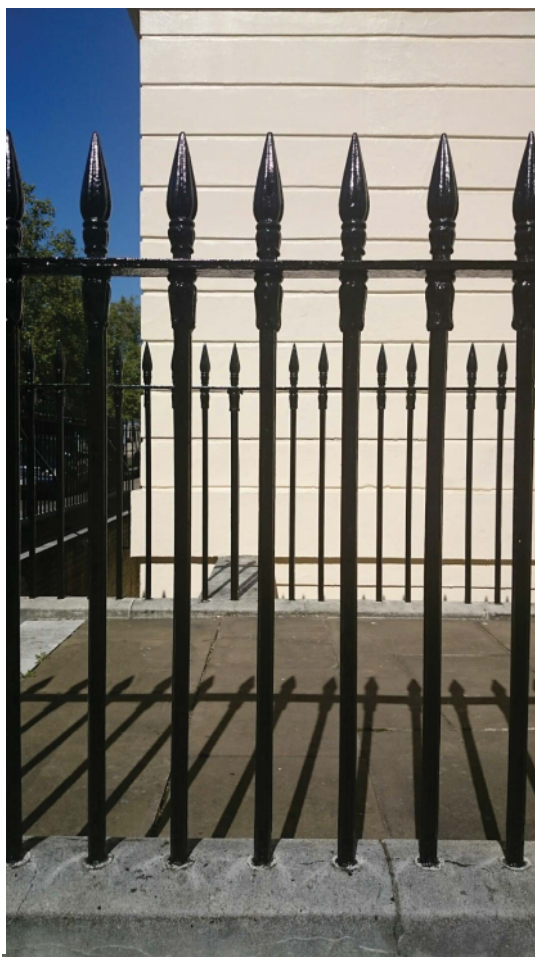


**Note:**  
Refer to Architect's plans 'NEW RAILINGS PROPOSAL' 14.09.2015' for further information

**Example image 2**  
New lightwell railings




**Note:**  
Refer to Architect's plans 'NEW RAILINGS PROPOSAL' 14.09.2015' for further information


**Example image 3**  
New lightwell step balustrade

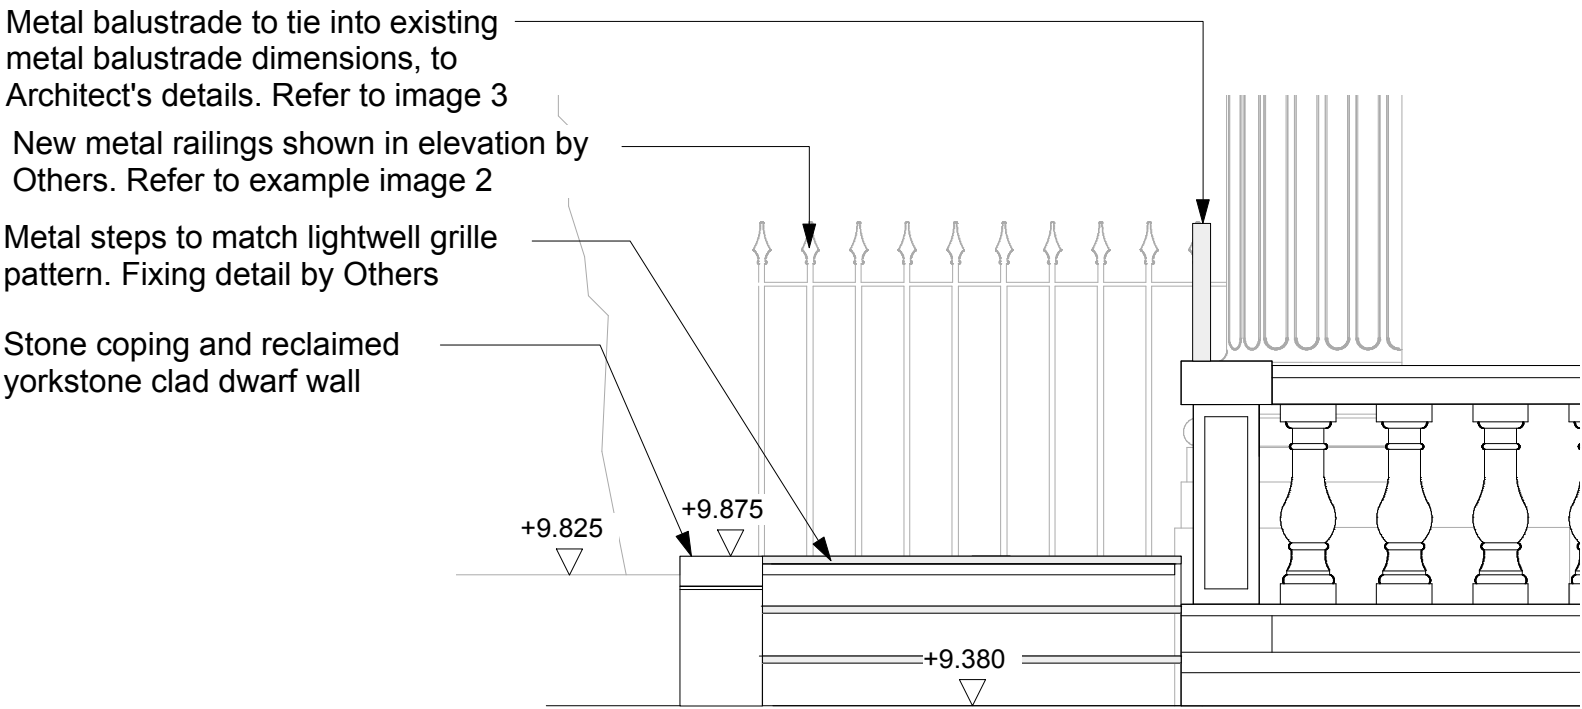

**002** Elevation AA Metal stair and new stone balustrade  
1:25 @A2

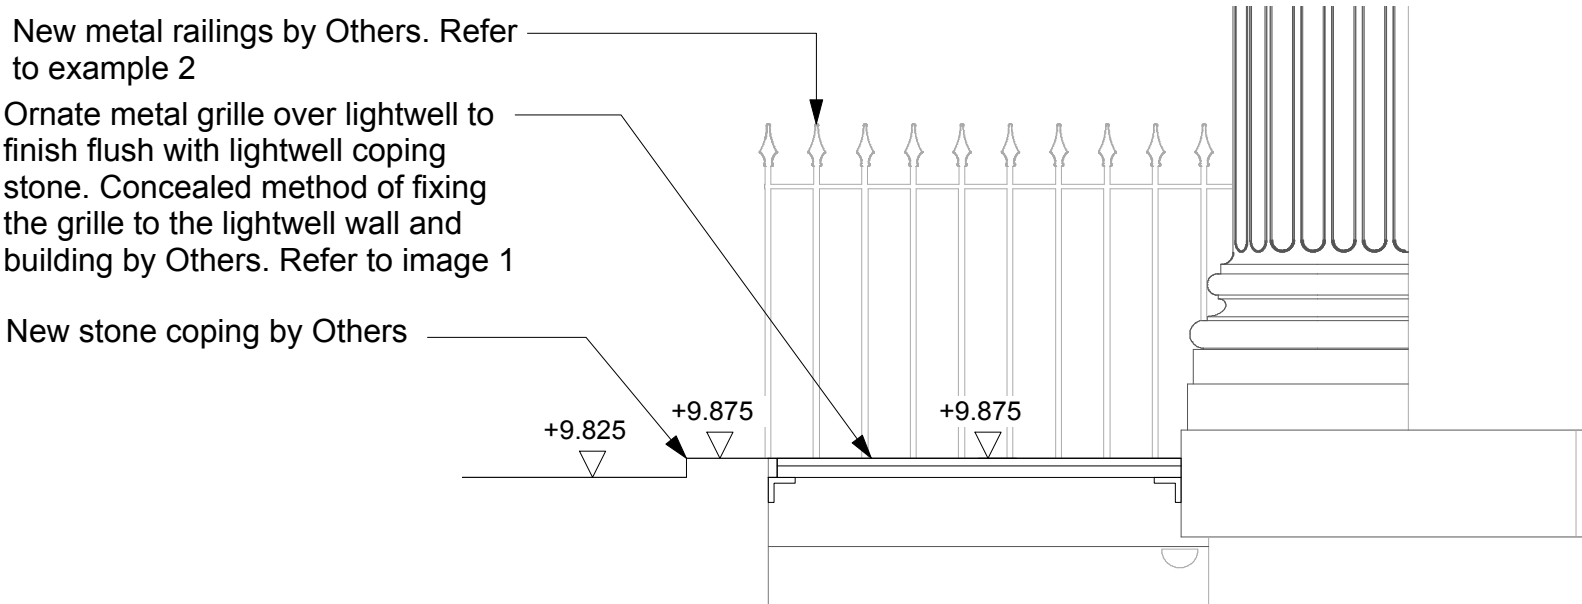

**003** Sectional Elevation BB Lightwell metal grille and lightwell coping  
1:25 @A2

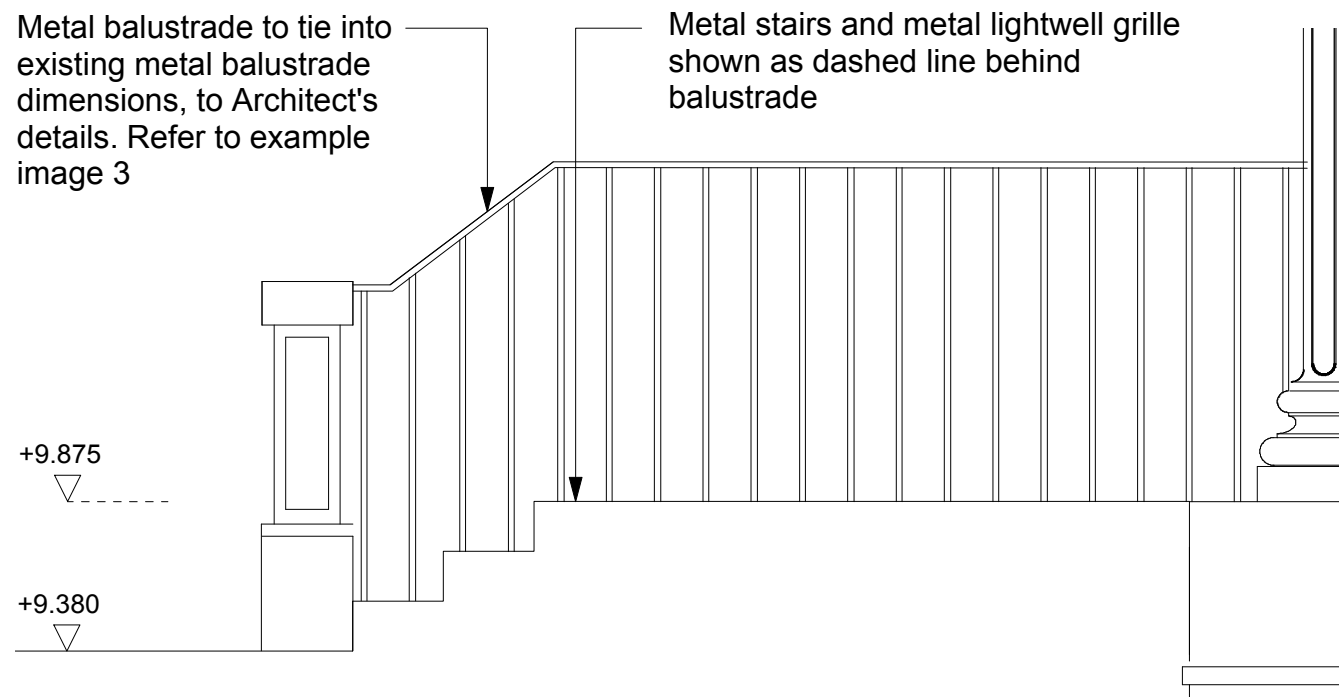

**004** Elevation CC Metal balustrade to lightwell grille  
1:25 @A2

REV D Stairs to lightwell amended to metal. All relevant notes and image references updated 4/11/15 GC  
REV C Lightwell metal railings and step balustrade images added, text amended to identify location of images 09/10/15 GC