


GENERAL NOTES:
 DO NOT SCALE FROM THIS DRAWING
 ALL DIMENSIONS TO BE CHECKED ON SITE
 ANY OMISSIONS OR DISCREPANCIES TO BE REPORTED TO THE ARCHITECT IMMEDIATELY
 IF IN DOUBT ASK

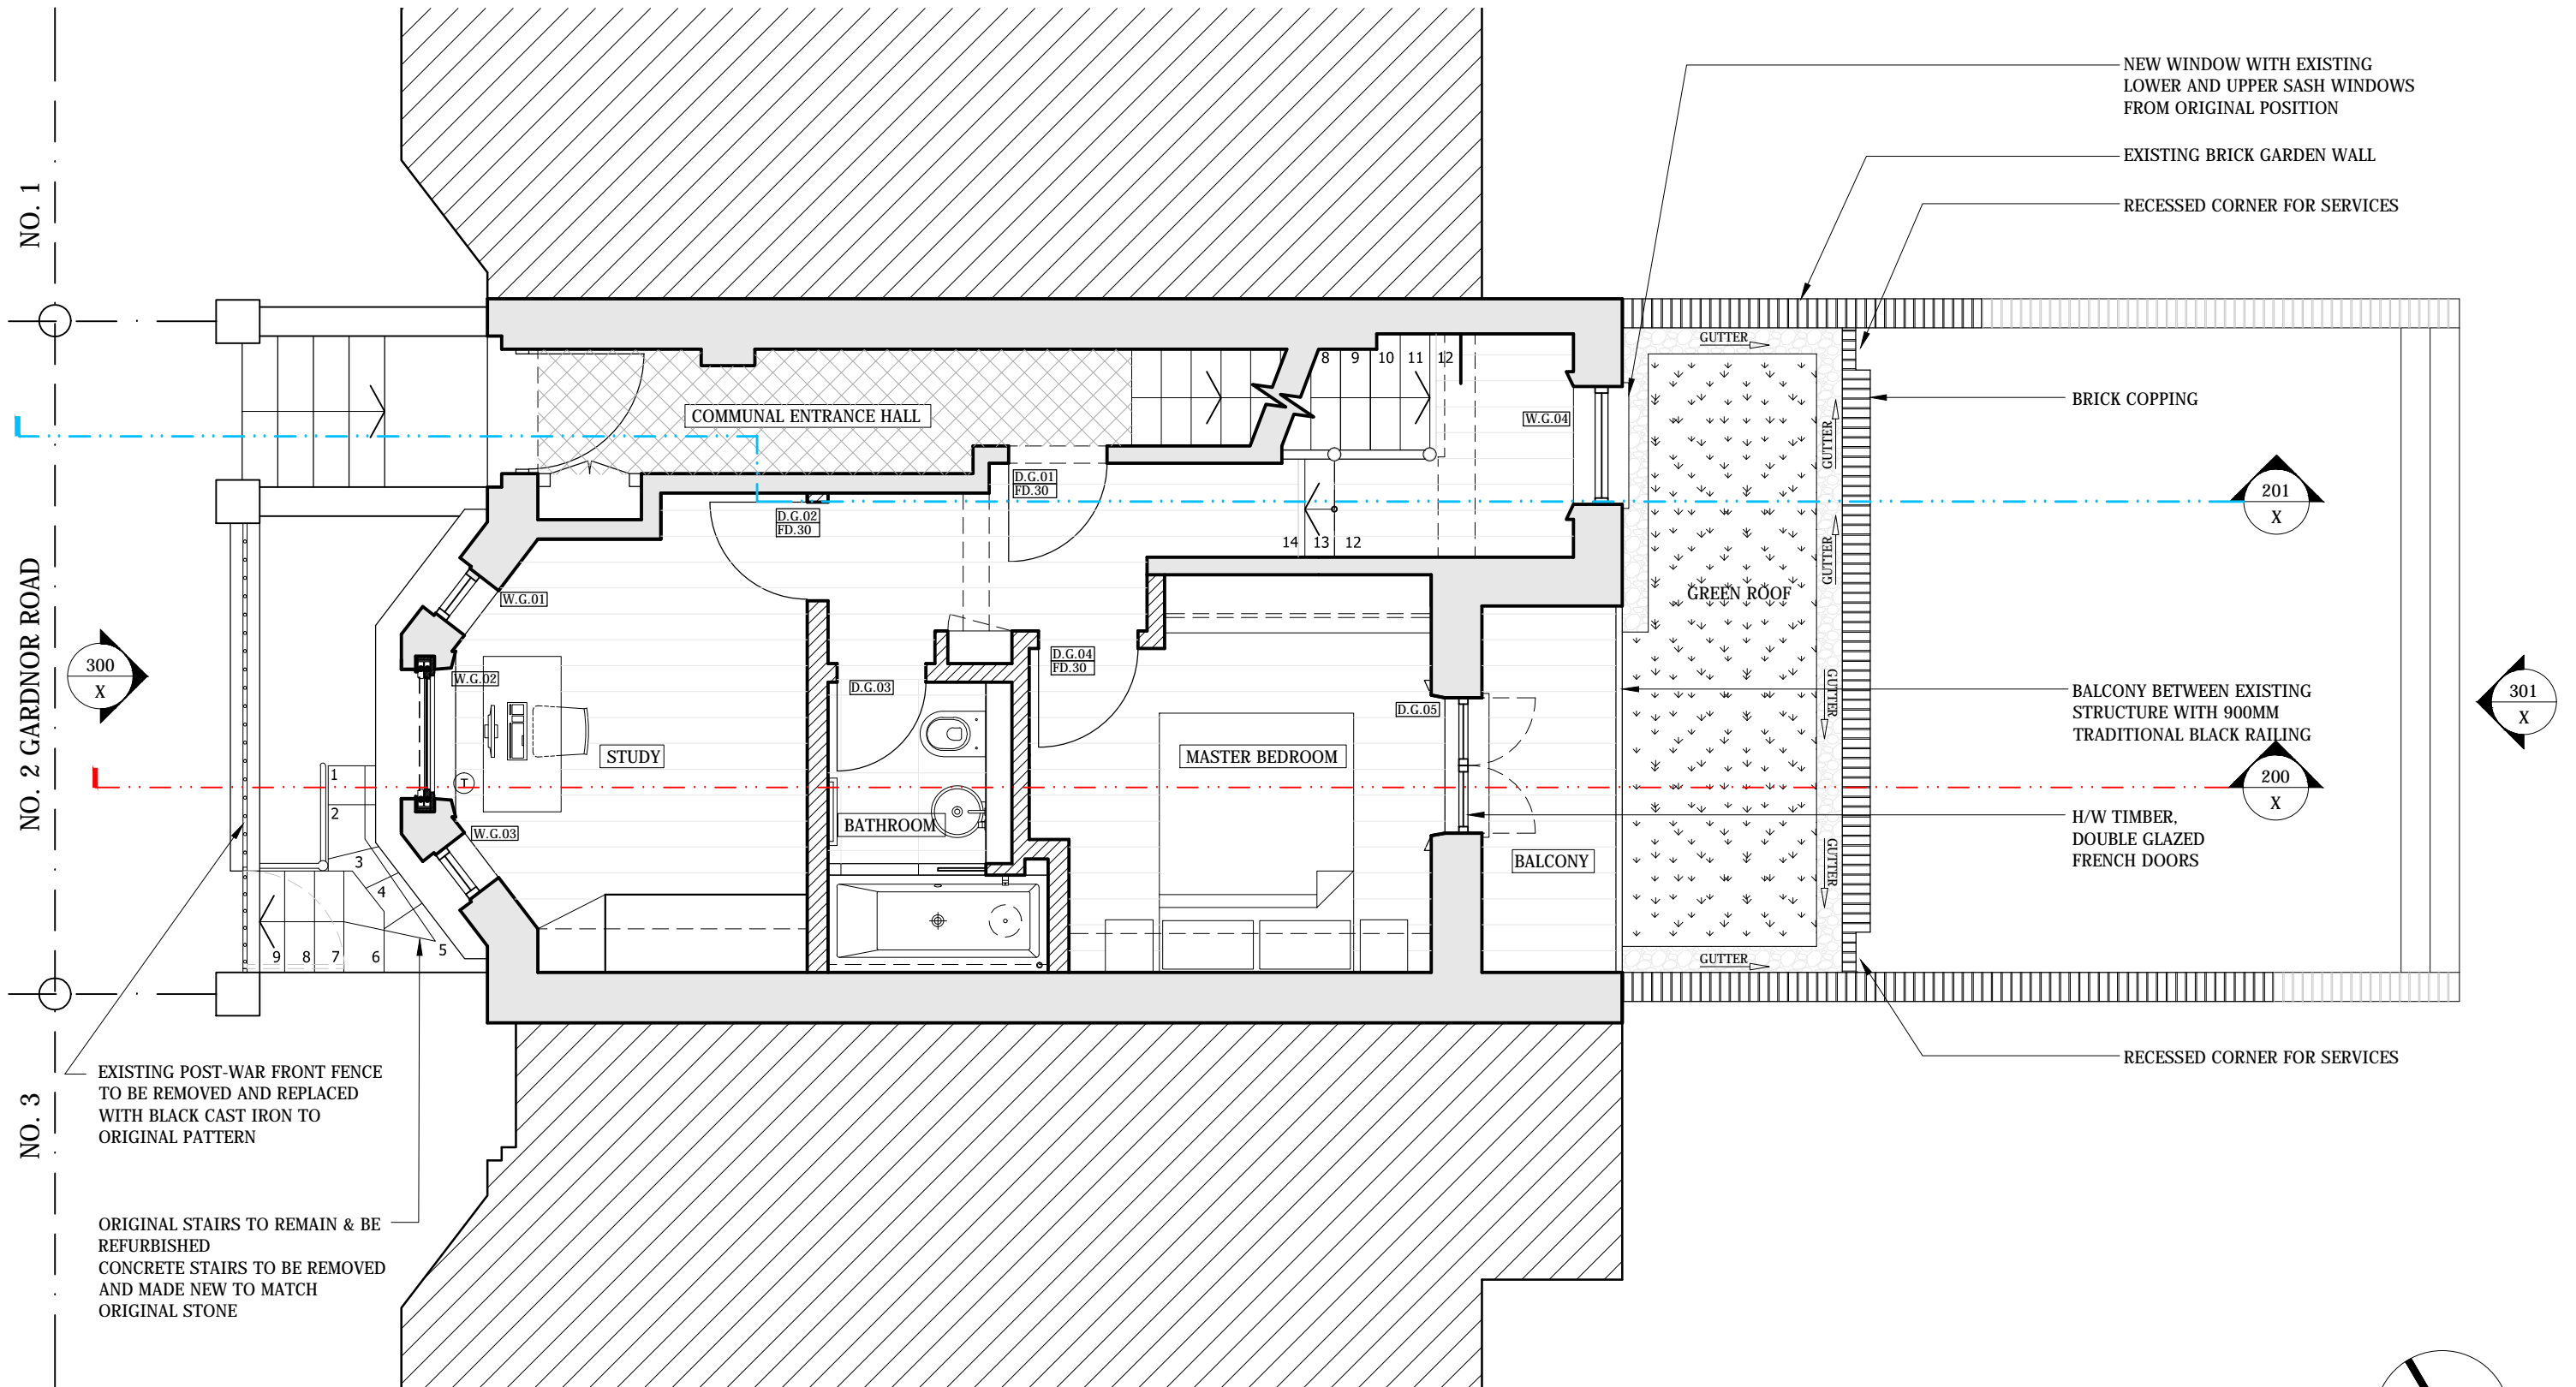

Brosh Architects

31 Burghley Ave
 Borehamwood
 WD6 2JL

T 0208 386 0555
 E info@brosharchitects.com
 W www.brosharchitects.com

PROJECT
 FLAT 1
 2 GARDNOR ROAD
 LONDON
 NW3 1HA

REV	DATE	COMMENT
C2	12.08.2015	DIMENSIONS ADDED
C3	16.10.2015	SMALL PARTITION IN MASTER BEDROOM OMITTED

0 0.5 1 2 5

DRAWING
 AS PROPOSED - GROUND FLOOR

DATE
 03/08/2015

SCALE
 1:50@A3

DRAWING NO
 2GAR-101

REVISION
 C3