


EXISTING TREE TO BE REMOVED AND NEW TREE TO BE PLANTED INSTEAD - PLEASE REFER TO ARBORICULTURE REPORT

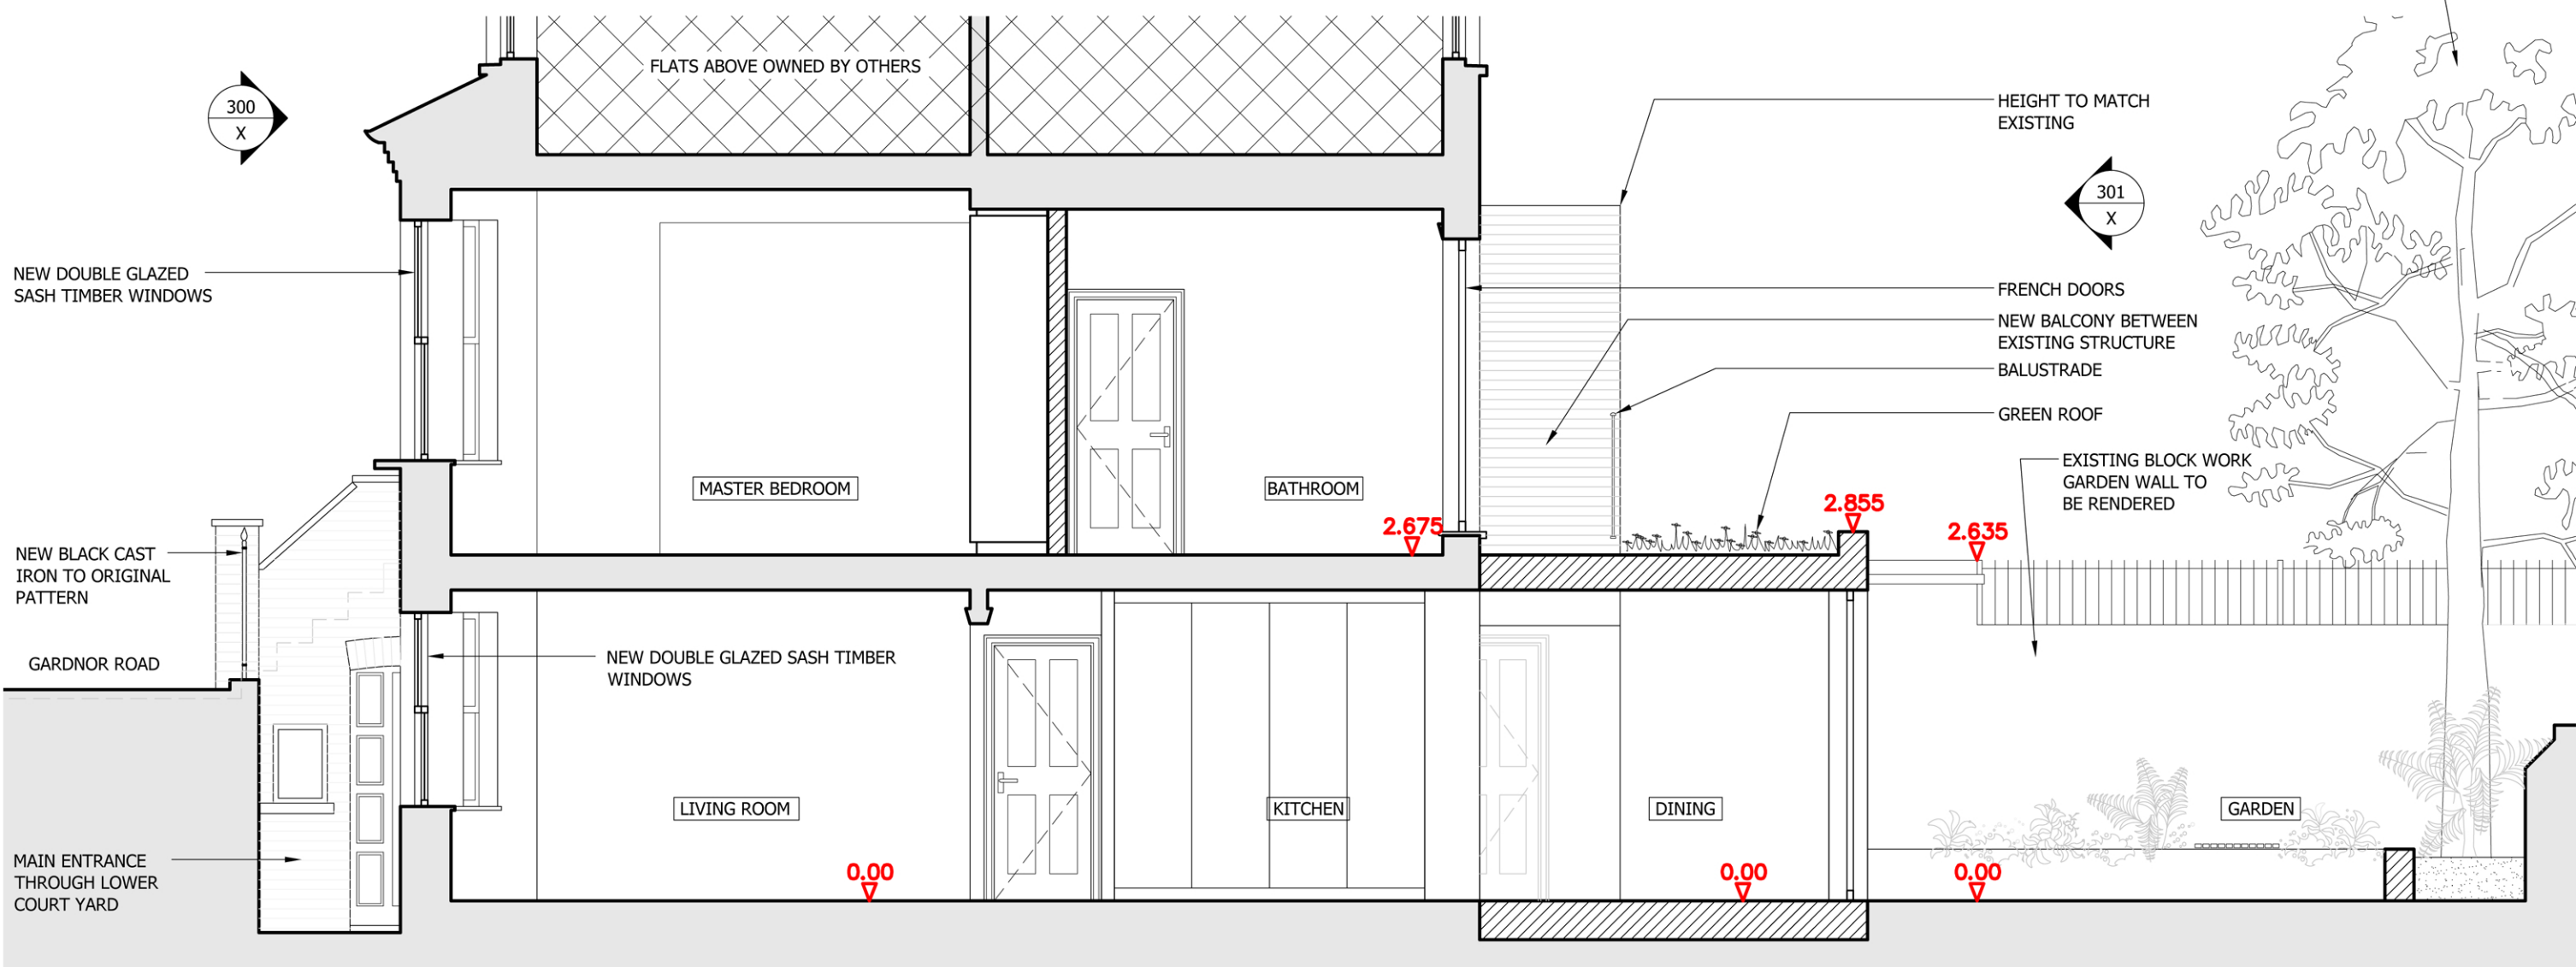

Brosh Architects
 31 Burghley Ave
 Borehamwood
 WD6 2JL
 T 0208 386 0555
 E info@brosharchitects.com
 W www.brosharchitects.com

PROJECT
 FLAT 1
 2 GARDNOR ROAD
 LONDON
 NW3 1HA

0 0.5 1 2 5

DRAWING
AS APPROVED - SECTION A
 DATE 12/12/2014
 SCALE 1:50@A3

DRAWING NO
2GAR-200
 REVISION
P4