


GENERAL NOTES:  
 DO NOT SCALE FROM THIS DRAWING  
 ALL DIMENSIONS TO BE CHECKED ON SITE  
 ANY OMISSIONS OR DISCREPANCIES TO BE REPORTED TO THE ARCHITECT IMMEDIATELY  
 IF IN DOUBT ASK

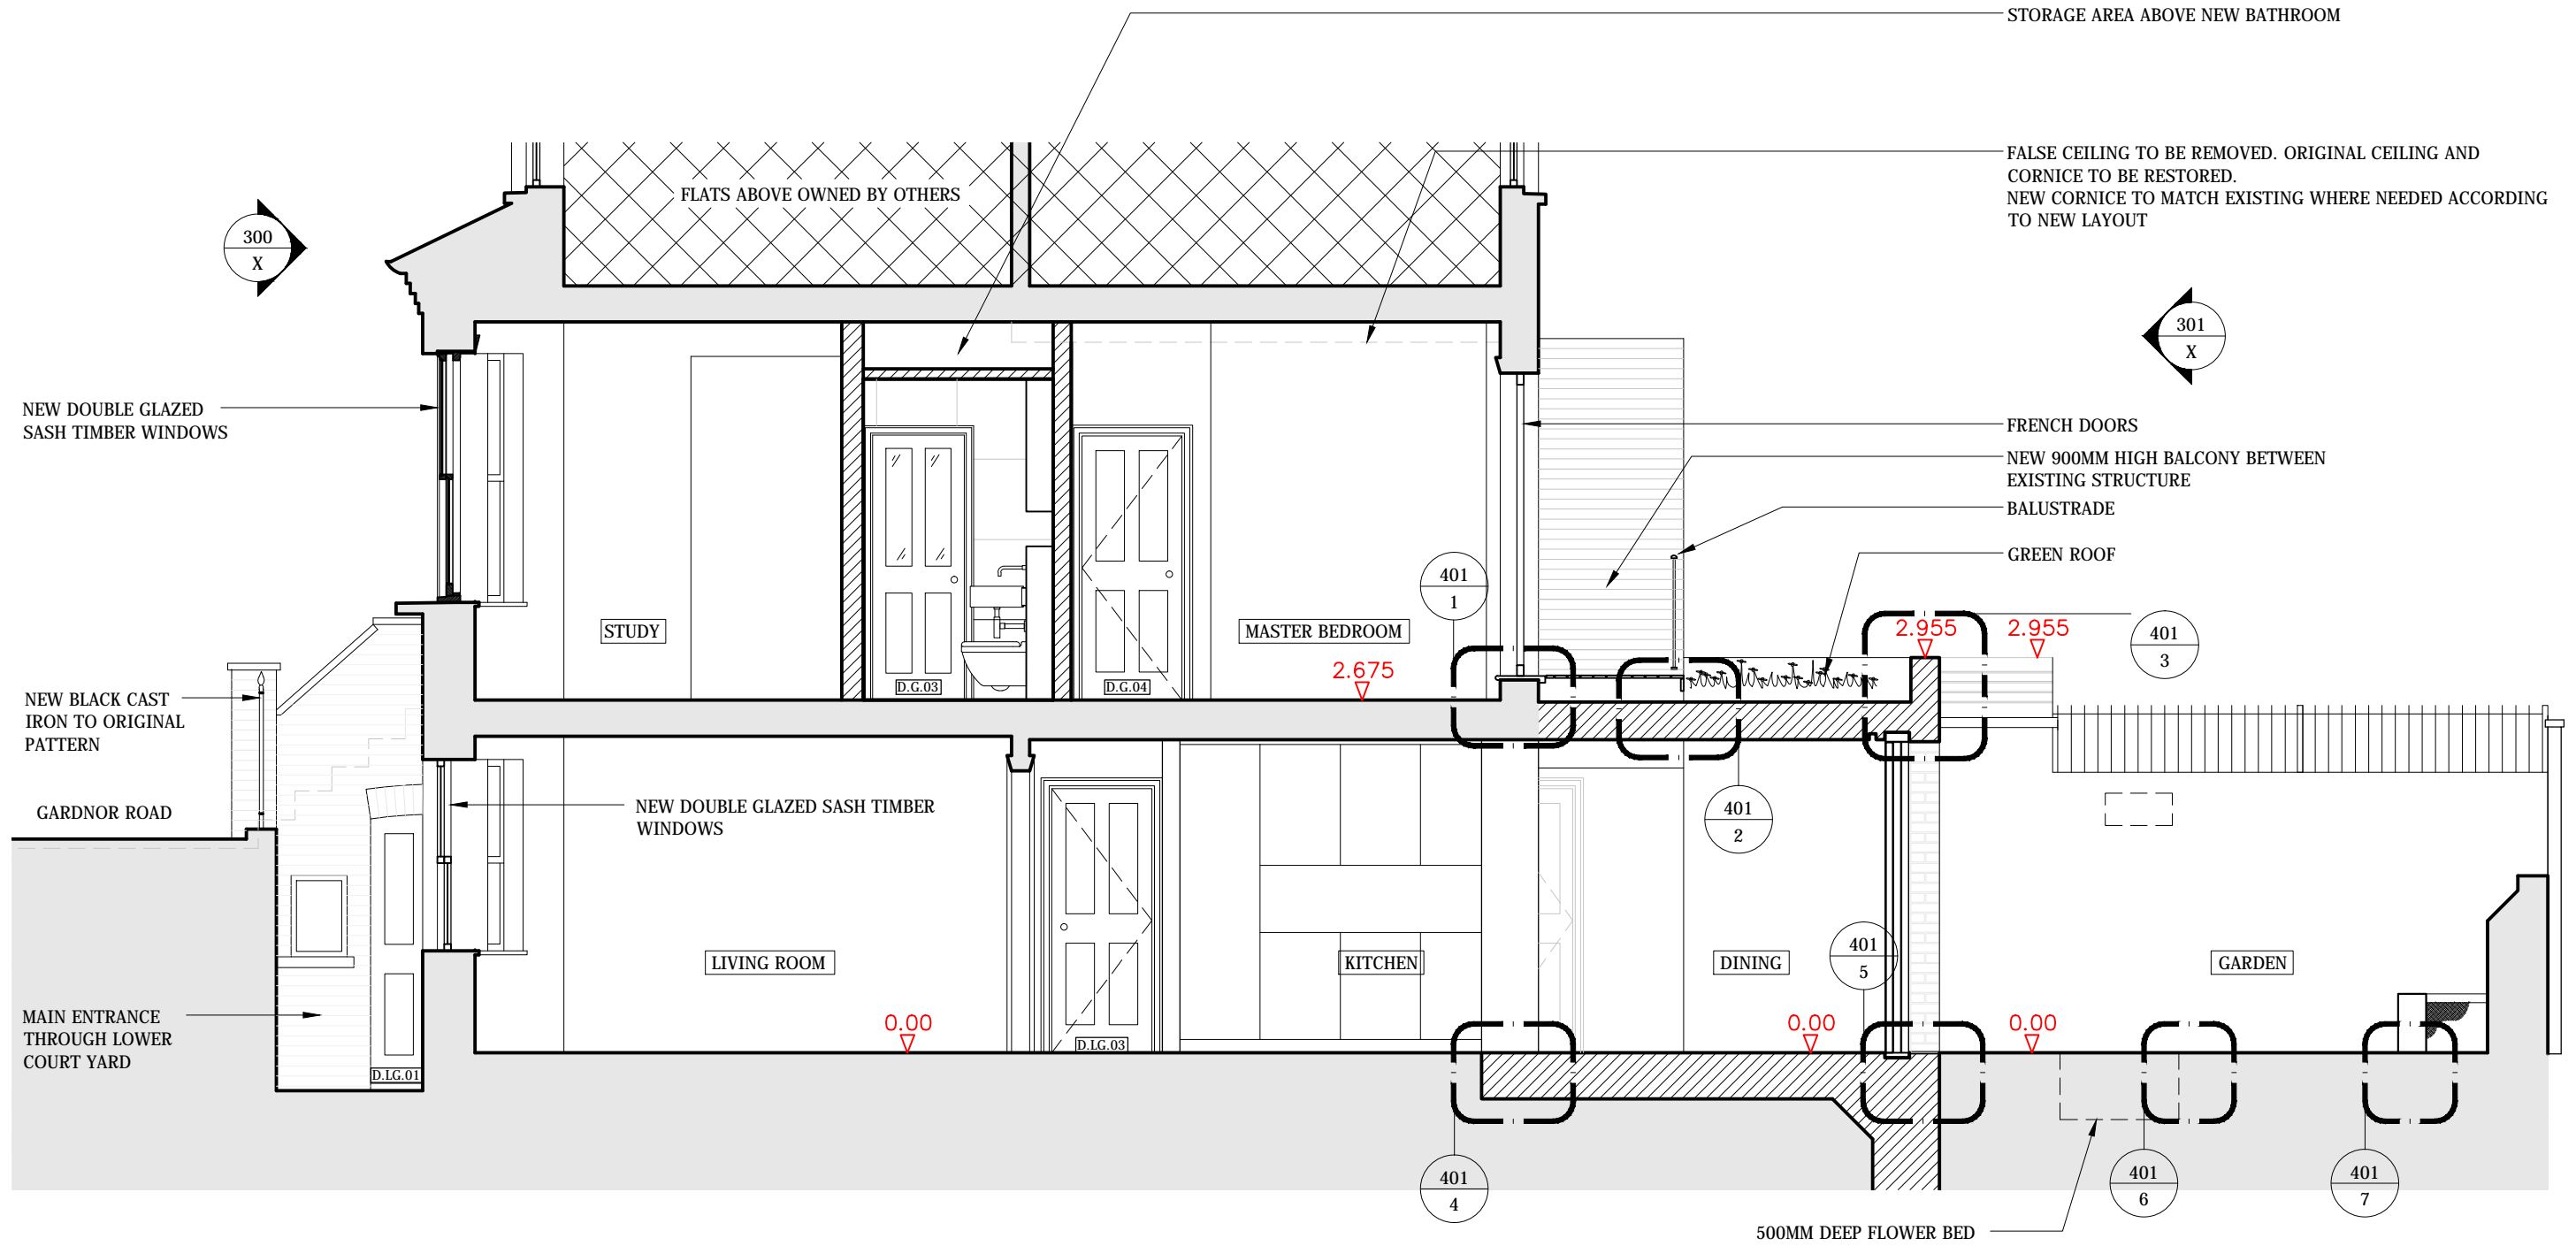

**Brosh Architects**

31 Burghley Ave  
 Borehamwood  
 WD6 2JL

T 0208 386 0555  
 E info@brosharchitects.com  
 W www.brosharchitects.com

PROJECT  
 FLAT 1  
 2 GARDNOR ROAD  
 LONDON  
 NW3 1HA



DRAWING  
 AS PROPOSED - SECTION A

DATE  
 03/08/2015

SCALE  
 1:50@A3

DRAWING NO  
 2GAR-200

REVISION  
 C2