


SECTION B-B

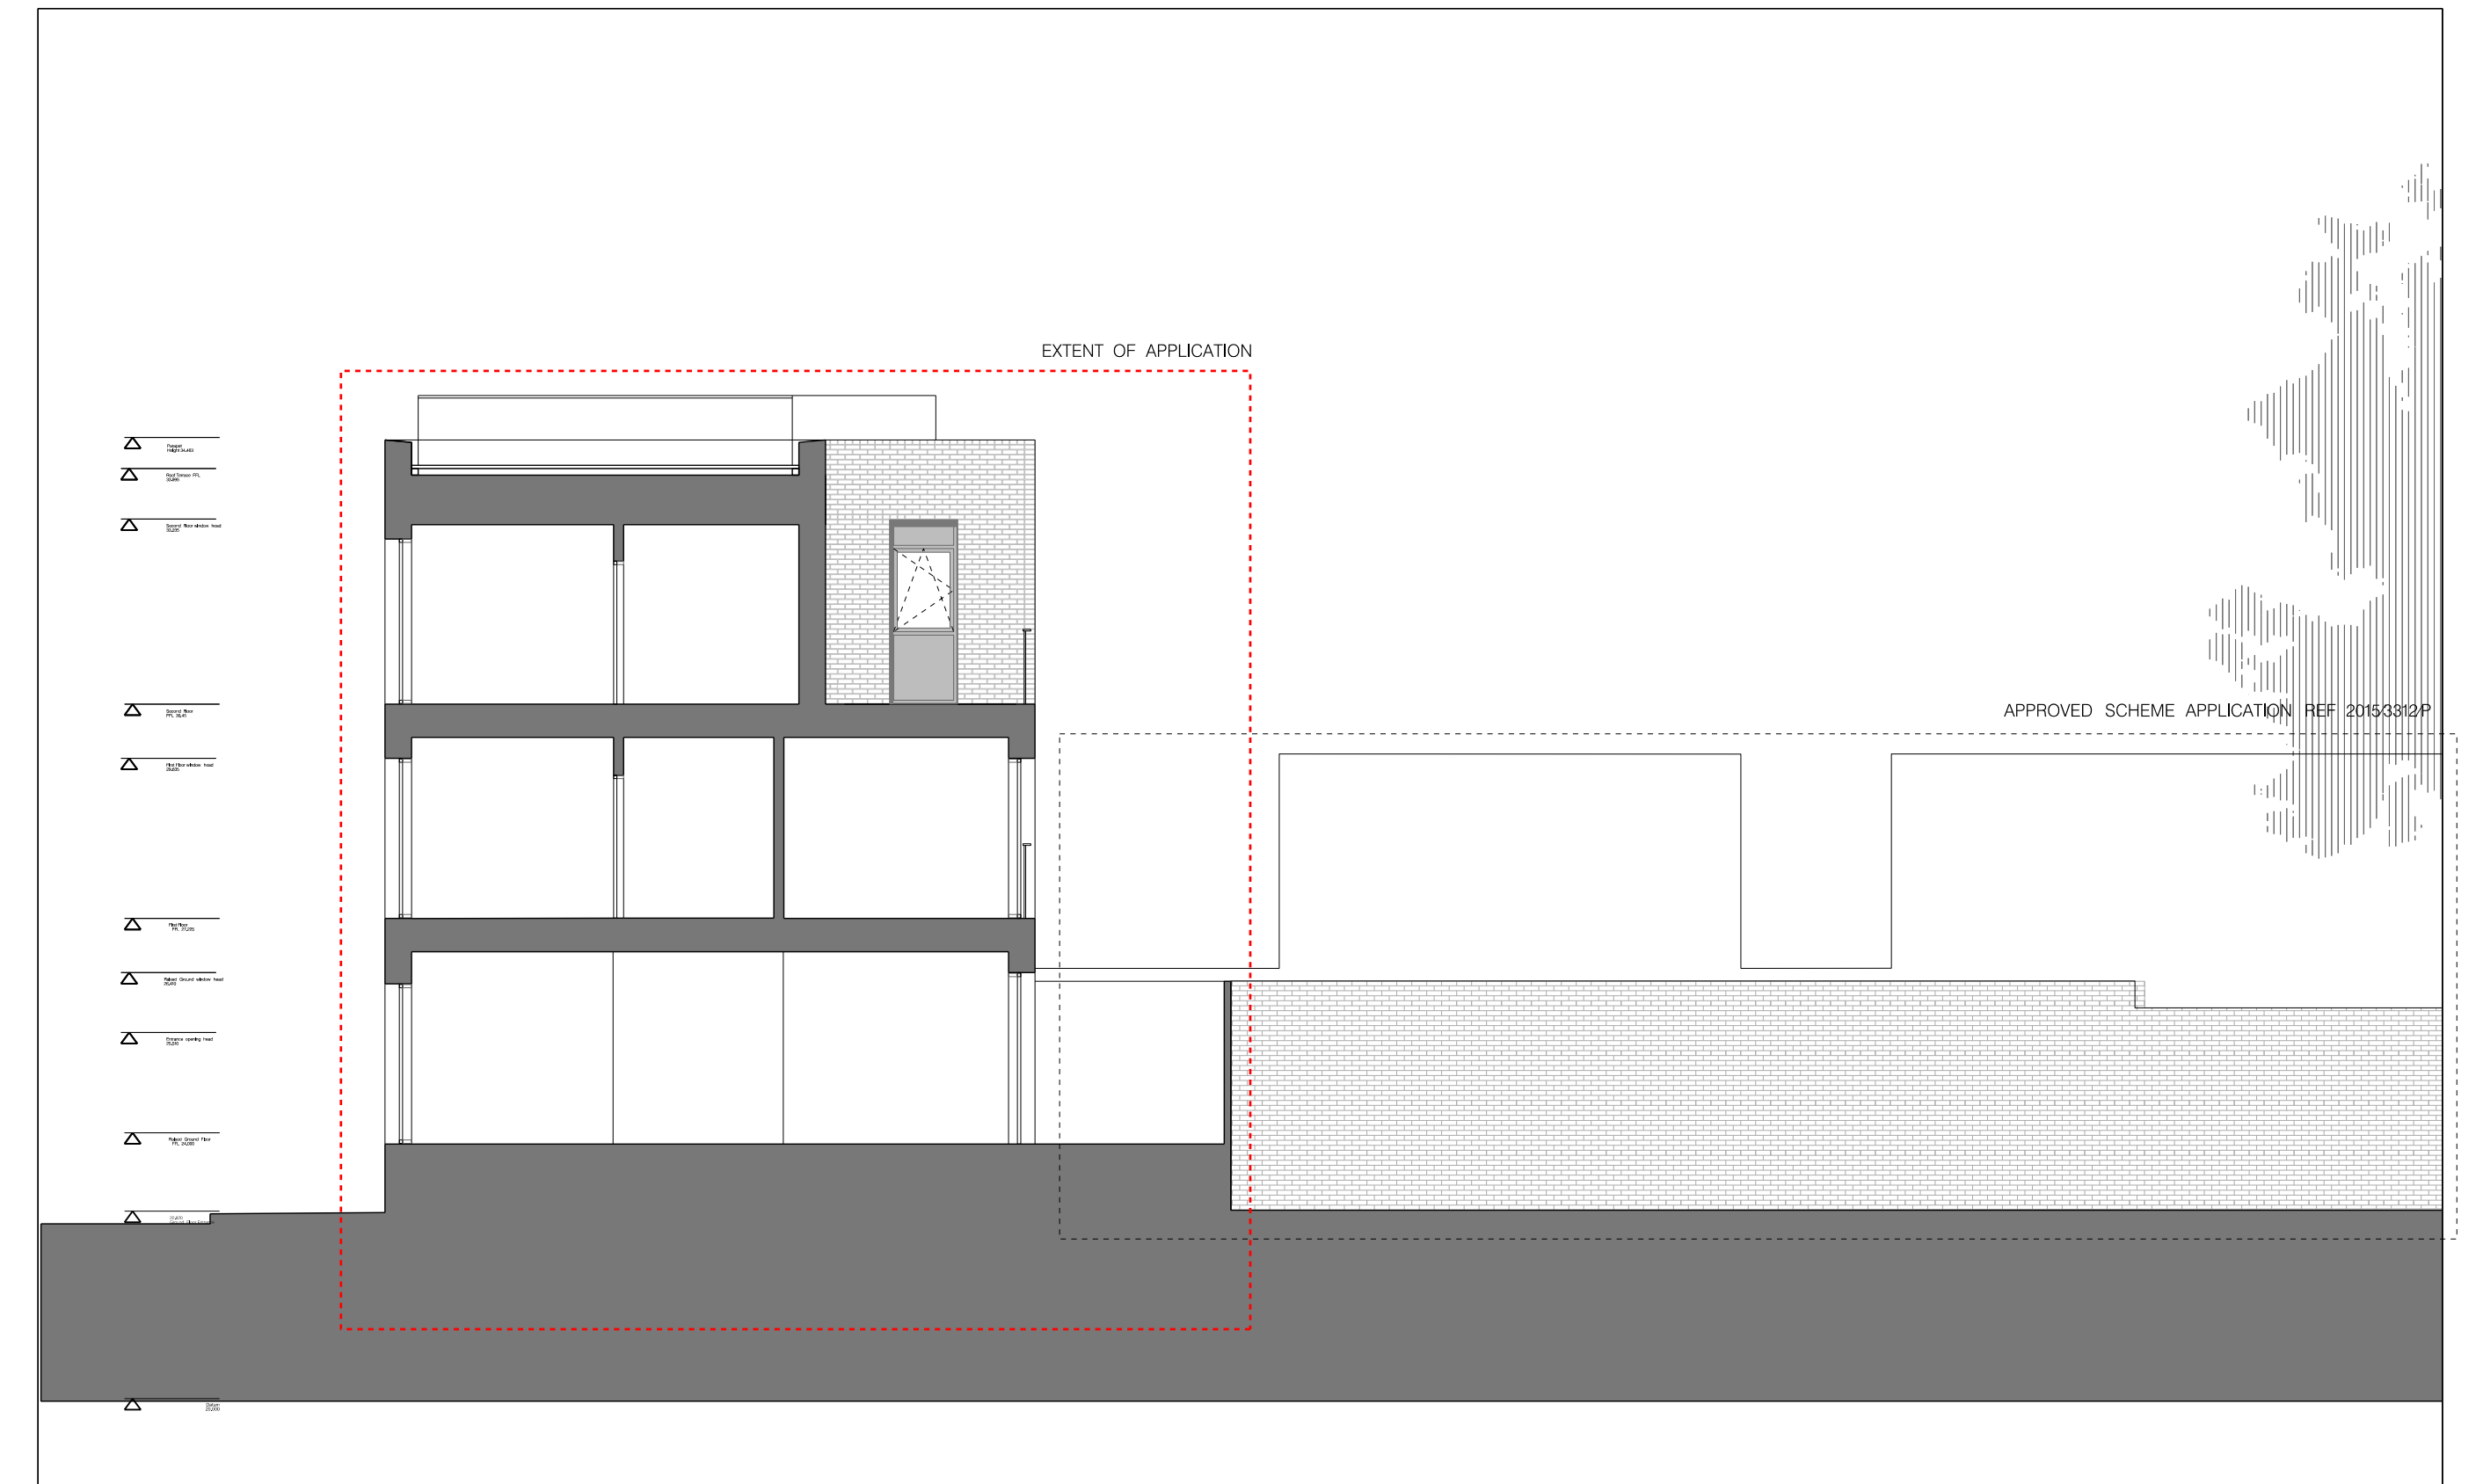

SECTION E-E



REVISION	DATE	AMENDMENT

-DO NOT SCALE FROM THIS DRAWING
 -ALL DIMENSIONS TO BE CHECKED ON SITE BY THE CONTRACTOR
 -AND SUCH DIMENSIONS TO BE HIS RESPONSIBILITY
 -REPORT ALL DRAWING ERRORS AND OMISSIONS TO THE ARCHITECT
 -ALL DIMENSIONS IN MILLIMETERS UNLESS NOTED OTHERWISE
 -IF IN DOUBT ASK CONTRACT ADMINISTRATOR

DUGGAN MORRIS ARCHITECTS
 Duggan Morris Architects Ltd
 Unit 7, 16-24 Underwood street, London, N1 7JQ
 Telephone 020 7566 7440
 www.dugganmorrisarchitects.com

job title
 TYBALDS ESTATE REGENERATION

drawing title
 MEWS BOOKEND SECTION B AND E

status
 PLANNING

scale
 1:100 @ A1

job no	source	zone	element	drawing no.	revision
A186	A	Z1	(01)	170	