


:					1	
						
b6p House	3b5p House (DDA comp li ant)	3b5p House	9	3b5p House	3b5p Hou	 3b5p House

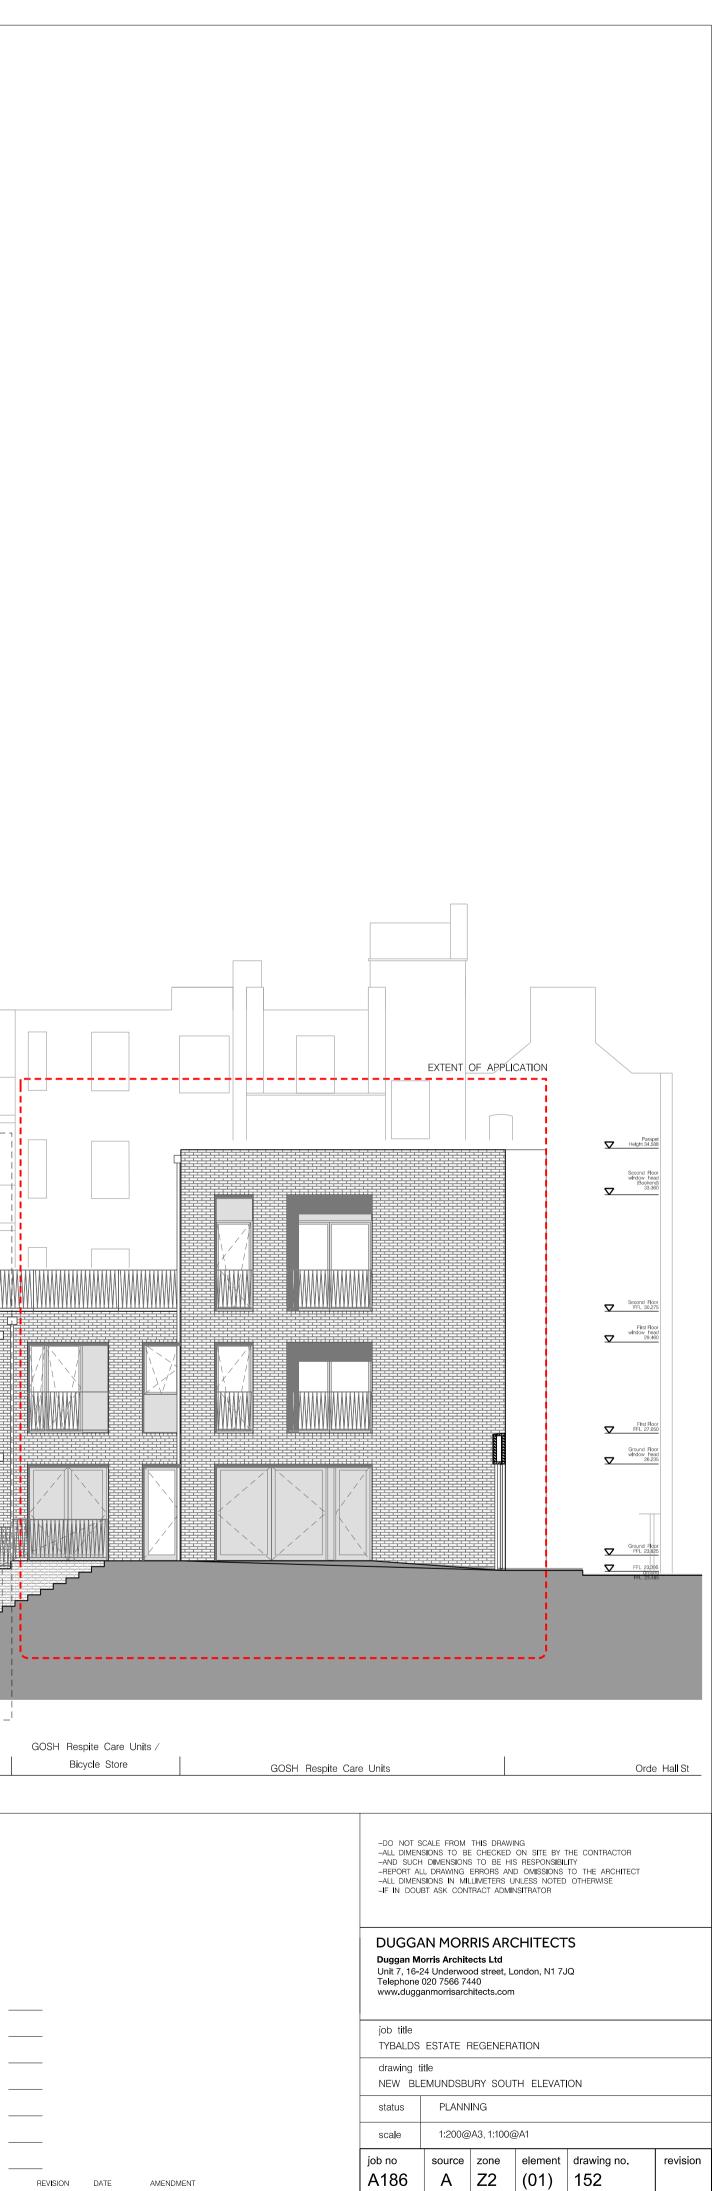

REVISION DATE AMENDMENT