


PROPOSED KEY PLAN
SCALE 1:200@A3
PA-04



PROPOSED
SECTION A-A
SCALE 1:50@A3
PA-04

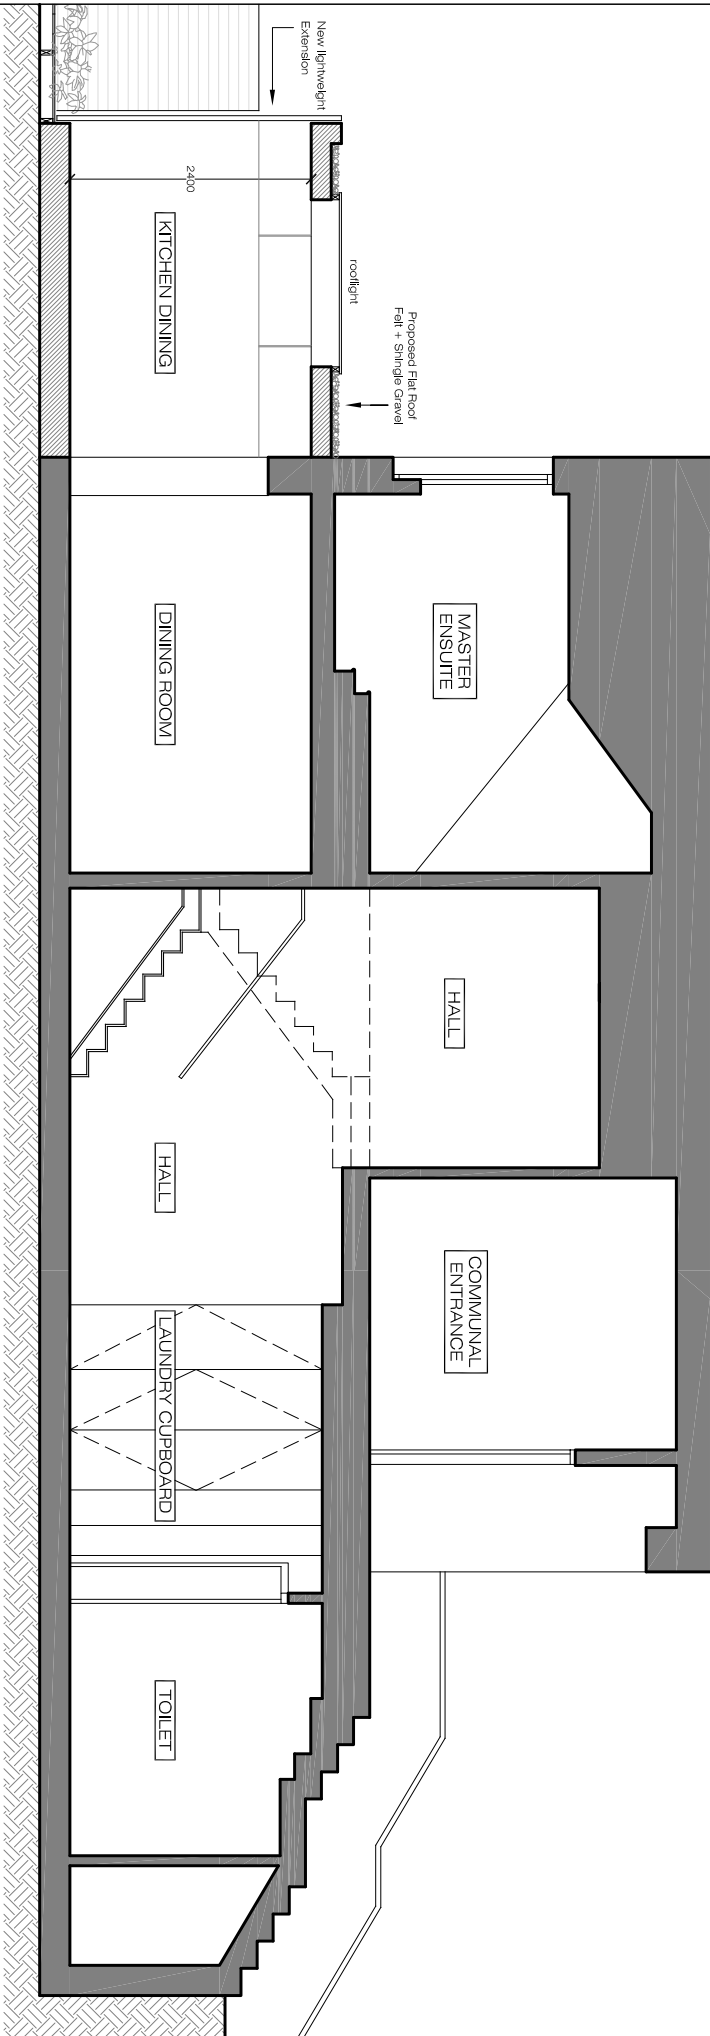

Ground Floor Office
102 Belsize Lane
London NW3 5BB

Office: +44 (0) 207 431 9014
s.sandler@xularchitecture.co.uk
www.xularchitecture.co.uk

PLEASE NOTE:

1. ALL DIMENSIONS TO BE CHECKED ON SITE BEFORE FABRICATION.
2. ALL DIMENSIONS TO REFER TO ENGINEERS DRAWINGS BEFORE PROCEEDING WITH WORKS.
3. ALL DRAWINGS AND DESIGNS ARE COVERED BY DESIGN RIGHT INTELLECTUAL PROPERTY AND NOT BE REPRODUCED, COPIED OR ISSUED WITHOUT WRITTEN PERMISSION BY THE ARCHITECT.
4. ALL DESIGN CONCERNS ARE THE SOLE PROPERTY OF THE ARCHITECT AND NO ADAPTATIONS, REPRODUCTIONS OR COPIES MAY BE MADE WITHOUT THE ARCHITECT'S WRITTEN PERMISSION.
5. THESE DRAWINGS ARE SUBJECT TO VARIATION REQUIRED OR RECOMMENDATION BY ANY STATUTORY AUTHORITY, OR FOR THE BETTER CARRYING OUT OF THE WORKS.
6. ALL FINISHES TO ARCHITECT SATISFACTION.
7. ALL DRAWINGS TO BE APPROVED BY THE ARCHITECT BEFORE CONSTRUCTION.
8. ALL DRAWINGS TO BE APPROVED BY THE ARCHITECT BEFORE CONSTRUCTION.

ADDITIONAL NOTES:

REVISIONS

No	Date	Description	Issue For	By
00	14/05/12	PRE-PLANNING	Issue For	CC
01	27/06/12	PLANNING	Issue For	CC

Client
PRIVATE CLIENT

Project:
191a Gaddhurst Terrace
London NW6 3ER

Title:
PROPOSED
Section A-A

Scale	1/50@A3	Dwg. No.	PA-04	Rev.	01
Date	27/06/12	Project Number	12_05		
Drawn	CC				
Checked	SS				