


1 Proposed Plan
Scale: 1:50

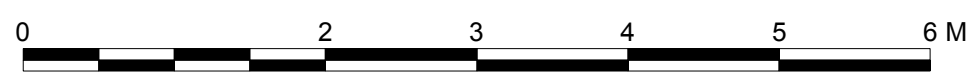

SETTING OUT

- DO NOT SCALE OFF THIS DRAWING, ALL SETTING OUT AND DIMENSIONS TO BE CHECKED ON SITE.
- ALL DRAWINGS SHOULD BE READ IN CONJUNCTION WITH ANY STANDARD DETAIL DRAWINGS AND SPECIFICATIONS OF WORKS.
- IT IS THE CONTRACTOR'S SOLE RESPONSIBILITY TO CARRY OUT SITE DIMENSION CHECKS AND PRODUCE RODS AT A MINIMUM SCALE OF 1:20 FOR SIGN OFF BY CWI.

FINISHES SCHEDULES

-REFER TO CURRENT FINISHES SCHEDULE FOR SPECIFICATIONS

INTELLECTUAL PROPERTY RIGHTS ("IPR")

-ANY IPR WHICH EXIST IN THIS DRAWING AND/OR ASSOCIATED DOCUMENTATION BELONG TO CATHERINE WHITE INTERIORS AND ARE HEREBY ASSERTED.
-CATHERINE WHITE INTERIORS WILL NOT BE RESPONSIBLE FOR ANY ALTERATIONS MADE TO THIS DRAWING.
-ANY ALTERATIONS MUST BE NOTIFIED TO CATHERINE WHITE INTERIORS AND A RECORD MUST BE KEPT.

REVISIONS:

A	Door to Bedroom 2 returned to original position, Door Added between Kitchen and Hall. Jib door notation between Bed 2 and Bathroom	04/02/16
B	Kitchen waste shown, Jib door notes ammended. Note added showing extract.	08/02/16

CLIENT NAME:

Thomas Allason

PROJECT TITLE:

Brittania

SITE ADDRESS:

Flat 23 Derby Lodge
Brittania Street
London WC1X


DRAWING TITLE:

Proposed Plan

DRAWING No: CWI_16_05	REVISION: B	SCALE @ A3: 1:50
DATE: 04/01/2016	DRAWN BY: CW	CHECKED BY: CW

STATUS:

FOR PLANNING

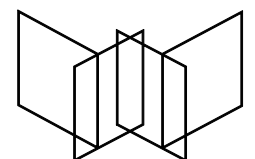

CATHERINE WHITE INTERIORS

Studio C109, 89a Shacklewell Lane, London E8 2EB UK
T: +44 (0) 7891 786 167 W: catherinewhiteinteriors.com

Copyright © 2016 Catherine White Design Limited.
All rights reserved