



**KEY**

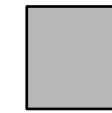

EXISTING WALLS

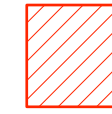


PROPOSED DEMOLITIONS



PROPOSED DEMOLITION DOORS/WINDOWS

1 Demolitions Plan  
Scale: 1:50

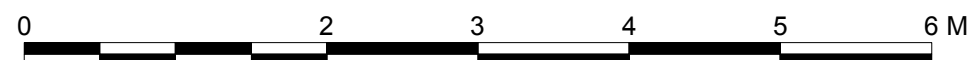

**SETTING OUT**  
 - DO NOT SCALE OFF THIS DRAWING, ALL SETTING OUT AND DIMENSIONS TO BE CHECKED ON SITE.  
 - ALL DRAWINGS SHOULD BE READ IN CONJUNCTION WITH ANY STANDARD DETAIL DRAWINGS AND SPECIFICATIONS OF WORKS.  
 - IT IS THE CONTRACTOR'S SOLE RESPONSIBILITY TO CARRY OUT SITE DIMENSION CHECKS AND PRODUCE RODS AT A MINIMUM SCALE OF 1:20 FOR SIGN OFF BY CWI.

**FINISHES SCHEDULES**  
 -REFER TO CURRENT FINISHES SCHEDULE FOR SPECIFICATIONS

**INTELLECTUAL PROPERTY RIGHTS ("IPR")**  
 -ANY IPR WHICH EXIST IN THIS DRAWING AND/OR ASSOCIATED DOCUMENTATION BELONG TO CATHERINE WHITE INTERIORS AND ARE HEREBY ASSERTED.  
 -CATHERINE WHITE INTERIORS WILL NOT BE RESPONSIBLE FOR ANY ALTERATIONS MADE TO THIS DRAWING.  
 -ANY ALTERATIONS MUST BE NOTIFIED TO CATHERINE WHITE INTERIORS AND A RECORD MUST BE KEPT.

REVISIONS:

A	Door to Bedroom 2 to remain in original position.	04/02/16
---	---	----------

CLIENT NAME:  
Thomas Allason


PROJECT TITLE:  
Brittania

SITE ADDRESS:  
Flat 23 Derby Lodge  
Brittania Street  
London WC1X

DRAWING TITLE:  
Proposed Demolition - Plan

DRAWING No: CWI_16_03	REVISION: A	SCALE @ A3: 1:50
DATE: 04/01/2016	DRAWN BY: CW	CHECKED BY: CW

STATUS:  
FOR PLANNING

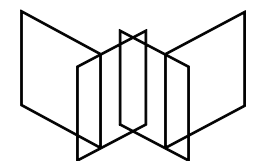

**CATHERINE WHITE INTERIORS**

Studio C109, 89a Shacklewell Lane, London E8 2EB UK  
 T: +44 [0] 7891 786 167 W: catherinewhiteinteriors.com  
 Copyright © 2016 Catherine White Design Limited.  
 All rights reserved