



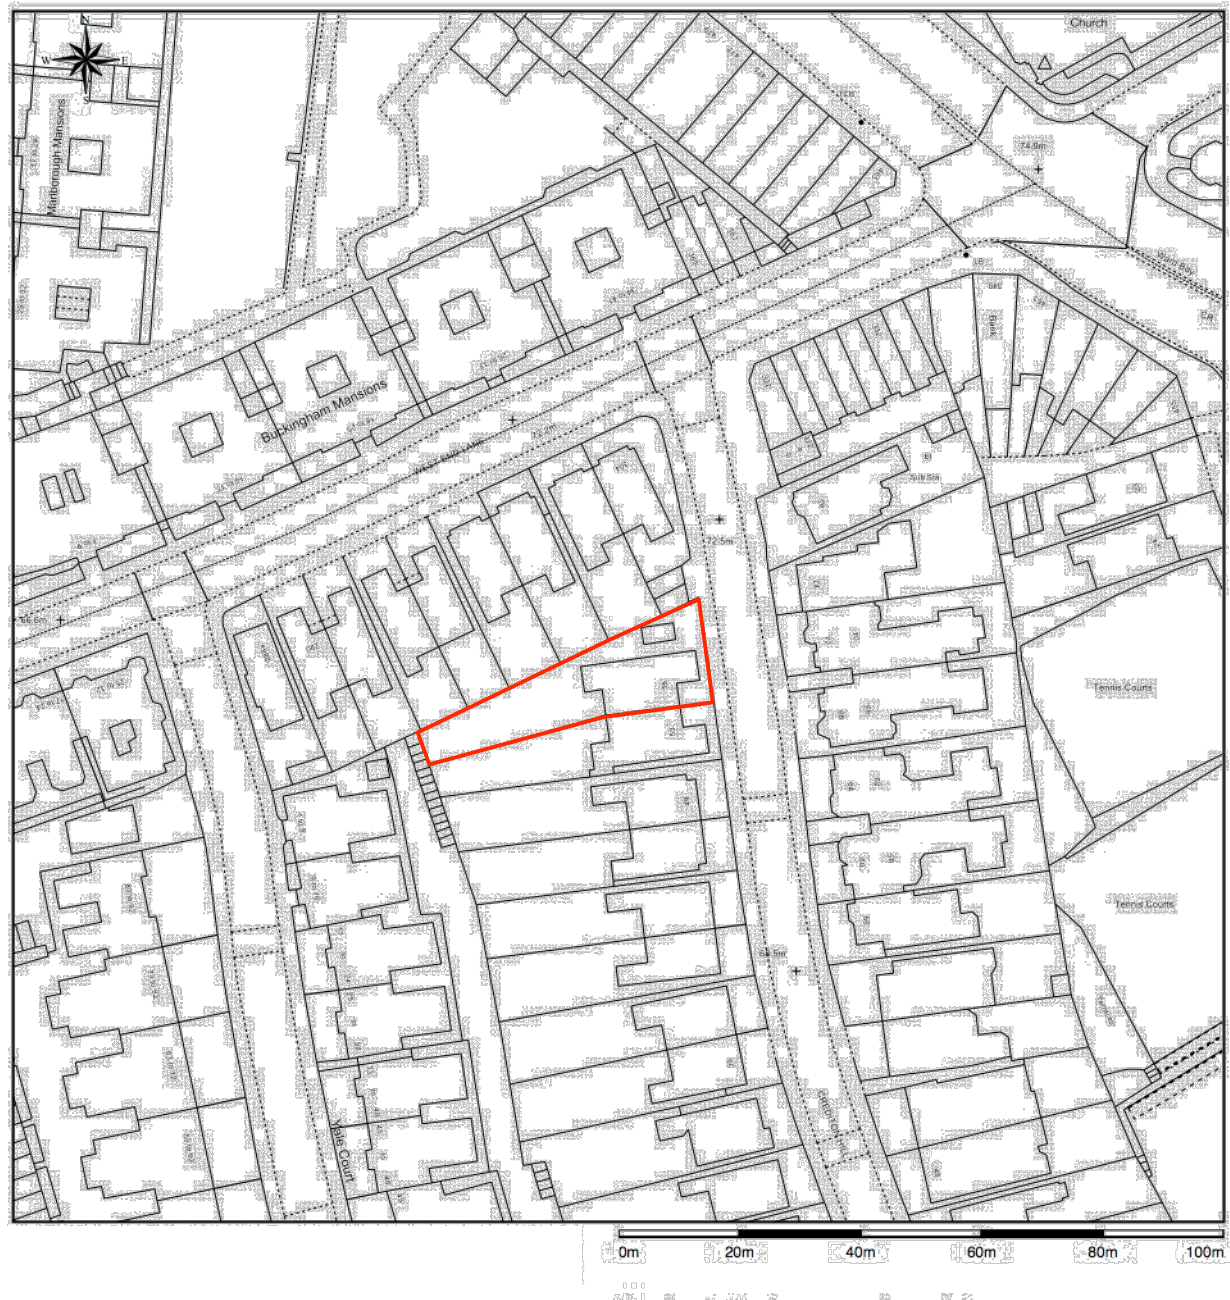

1 Location Plan
Scale 1:1250

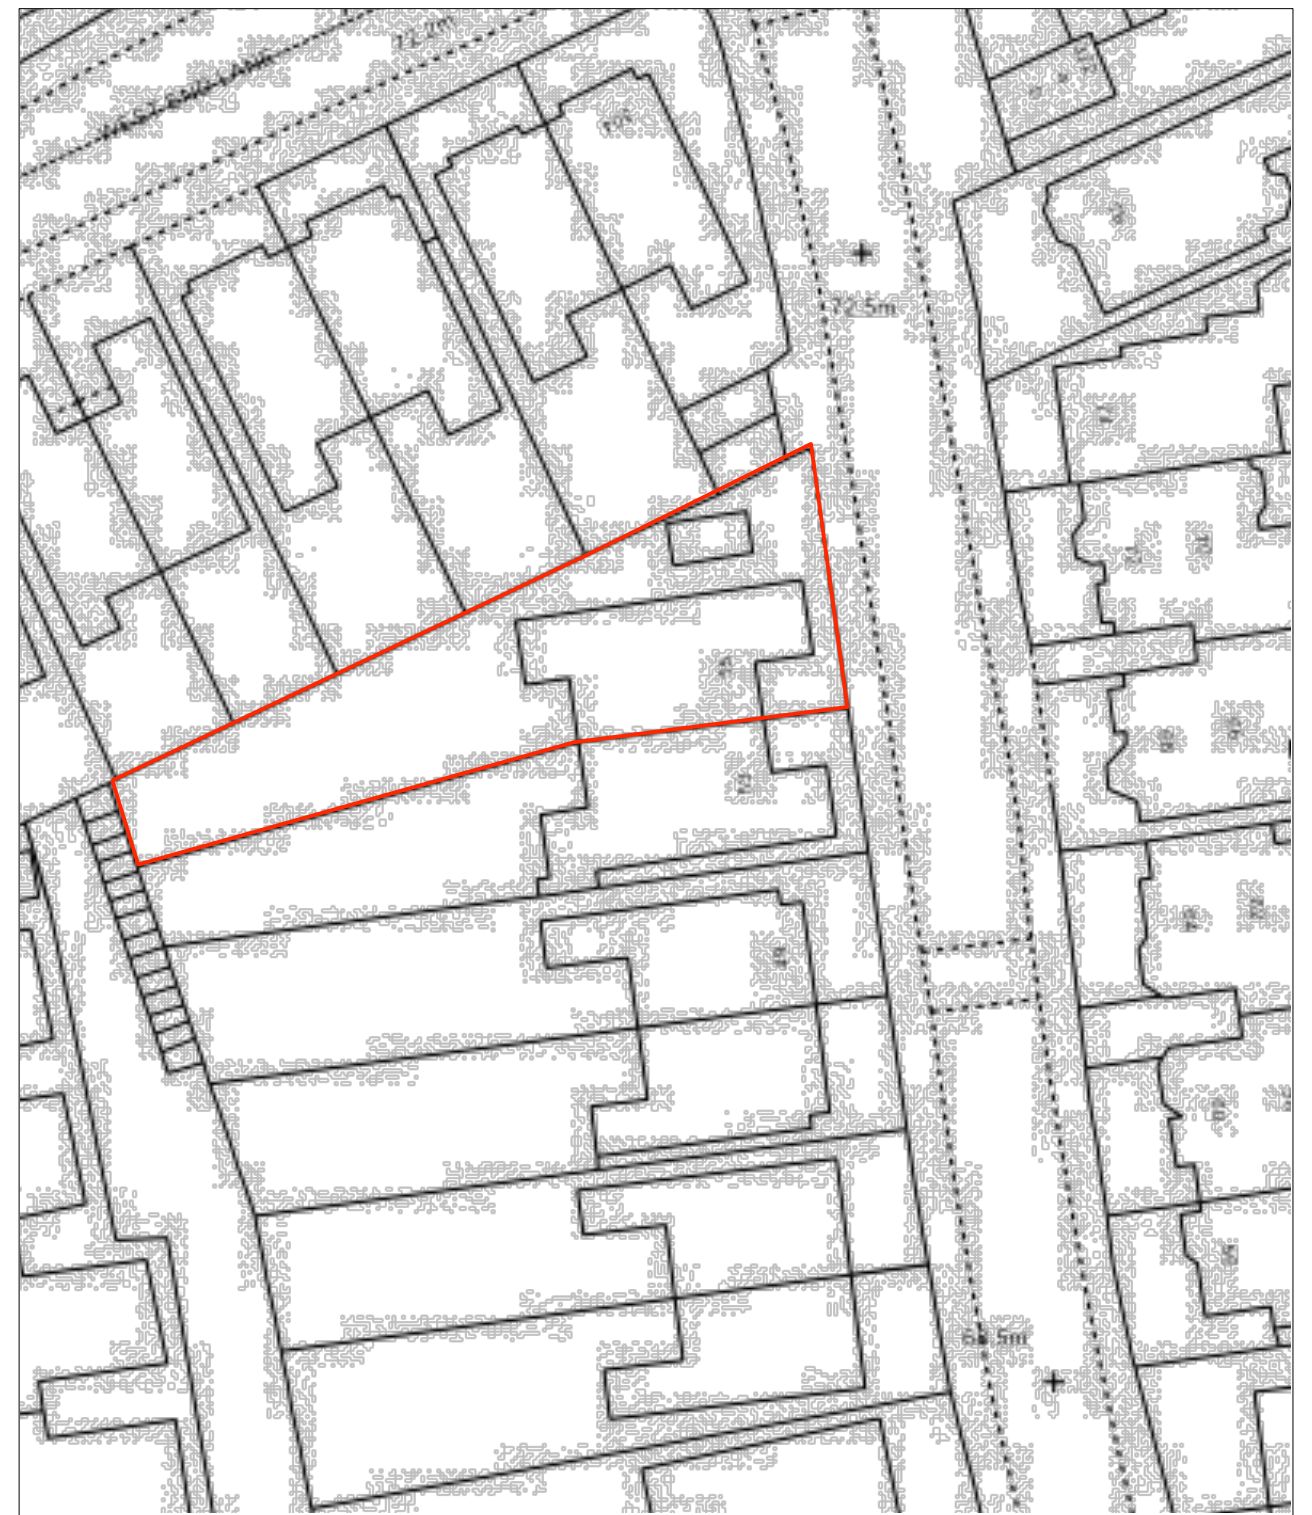

2 Block Plan
Scale 1:500

Revisions
A 11.02.16

Issued for planning

PROJECT
DRAWING TITLE
DRAWING NUMBER
SCALE
DATE

55 Crediton Hill
Location & Block Plan
PL(00)03
Varies @ A3
23.01.16