




- NOTES
1. Do NOT scale from this drawing.
 2. This drawing is to be read in conjunction with all relevant Architects drawings and specifications for the works.
 3. All dimensions in millimetres and all levels in metres unless noted otherwise.
 4. Thicknesses shown for finishes are to be confirmed by the Architect before works start.
 5. All dimensions are to be checked and verified on site. Any discrepancy between this drawing and existing conditions on site shall be reported to the engineer.
 6. For all Setting-out information refer to Architects drawings.
 7. All openings are to be confirmed on site by contractor, size and locations.
 8. All concrete shall be FND2, C40 mix.
 9. Cover to all reinforcement shall be 50mm unless noted otherwise.
 10. All structural steelwork shall be Grade S355 and shall receive two coats of Hi-build zinc-rich primer after fabrication and prior to delivery on site. Fire protection to details by others.
 11. All bolts to be Grade 8.8.
 12. All welds shall be 6mm F.W., unless noted otherwise.
 13. Brickwork above DPC shall be in 20N units and category (ii) mortar.
 14. Timber shall be Grade C24 unless noted otherwise. See Architects specification for any timber preservation treatment required.
 15. Refer to details by others for drainage, water and damp proofing.
 16. BOUNDARY & LEVELS BASED ON DRAWINGS BY SQUARE FEET ARCHITECTS, ALL SETTING OUT TBC BY ARCHITECT PRIOR TO CONSTRUCTION.

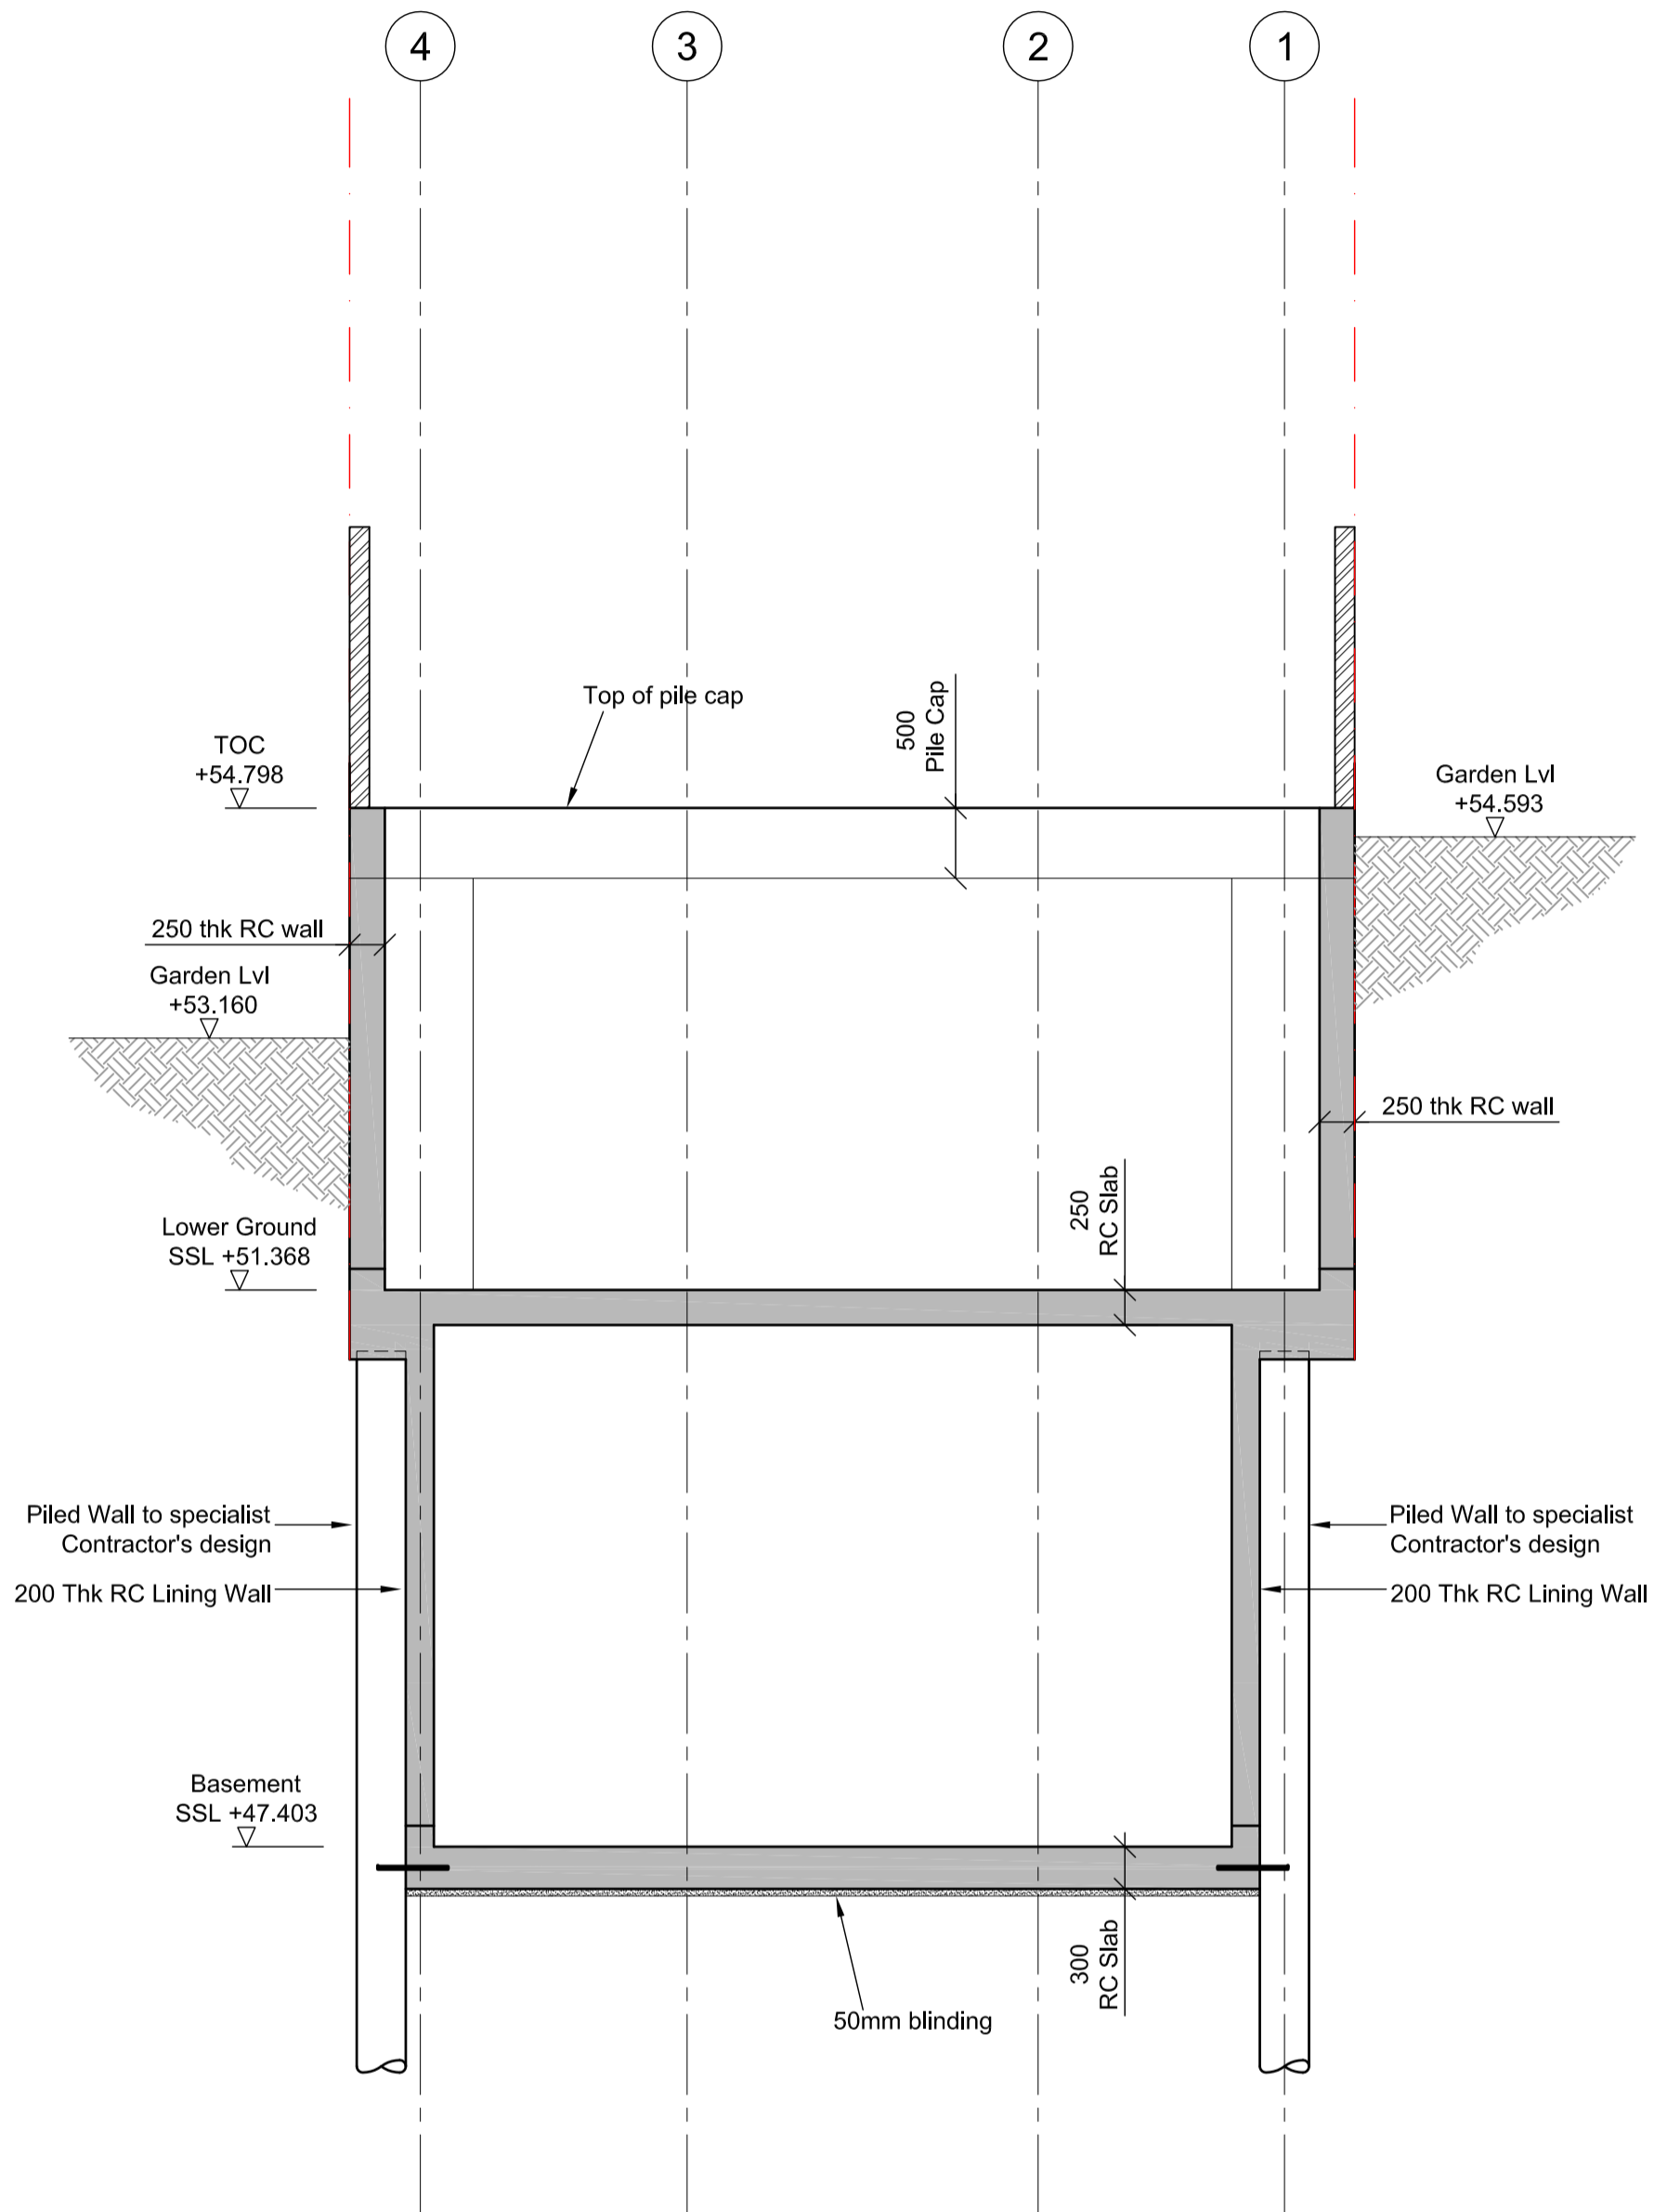

Section B-B
Scale 1:50

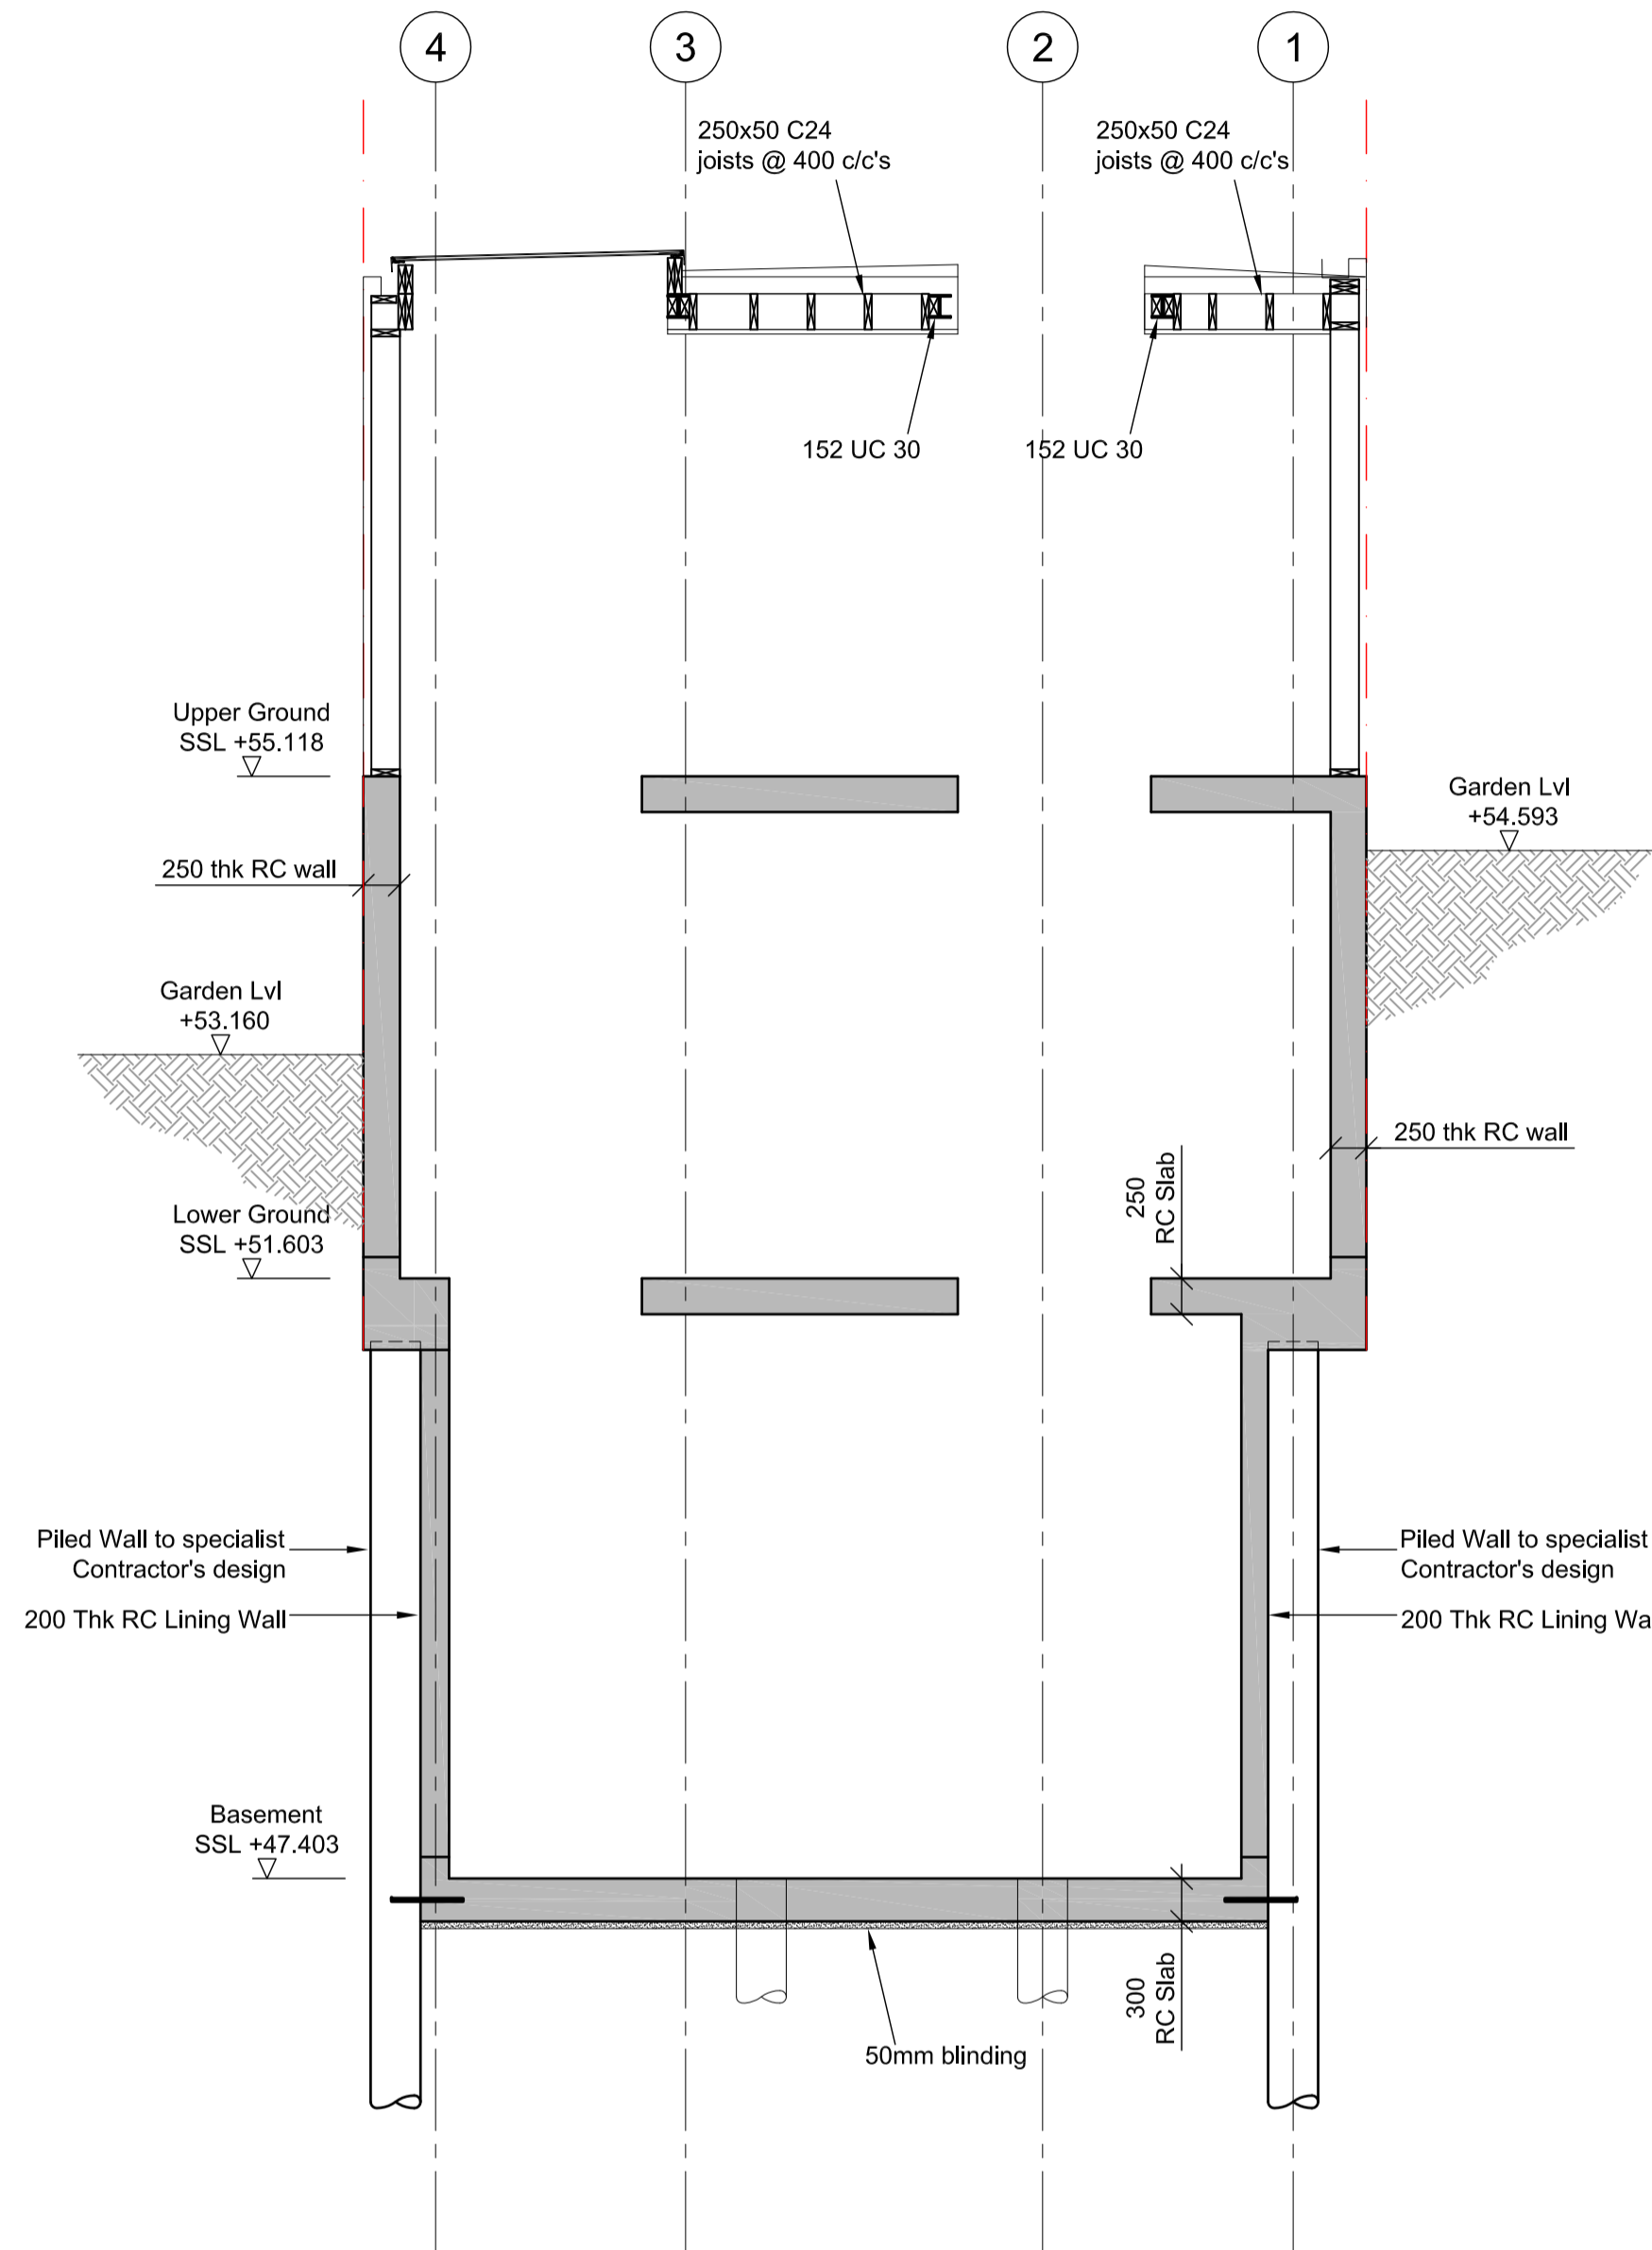

Section C-C
Scale 1:50

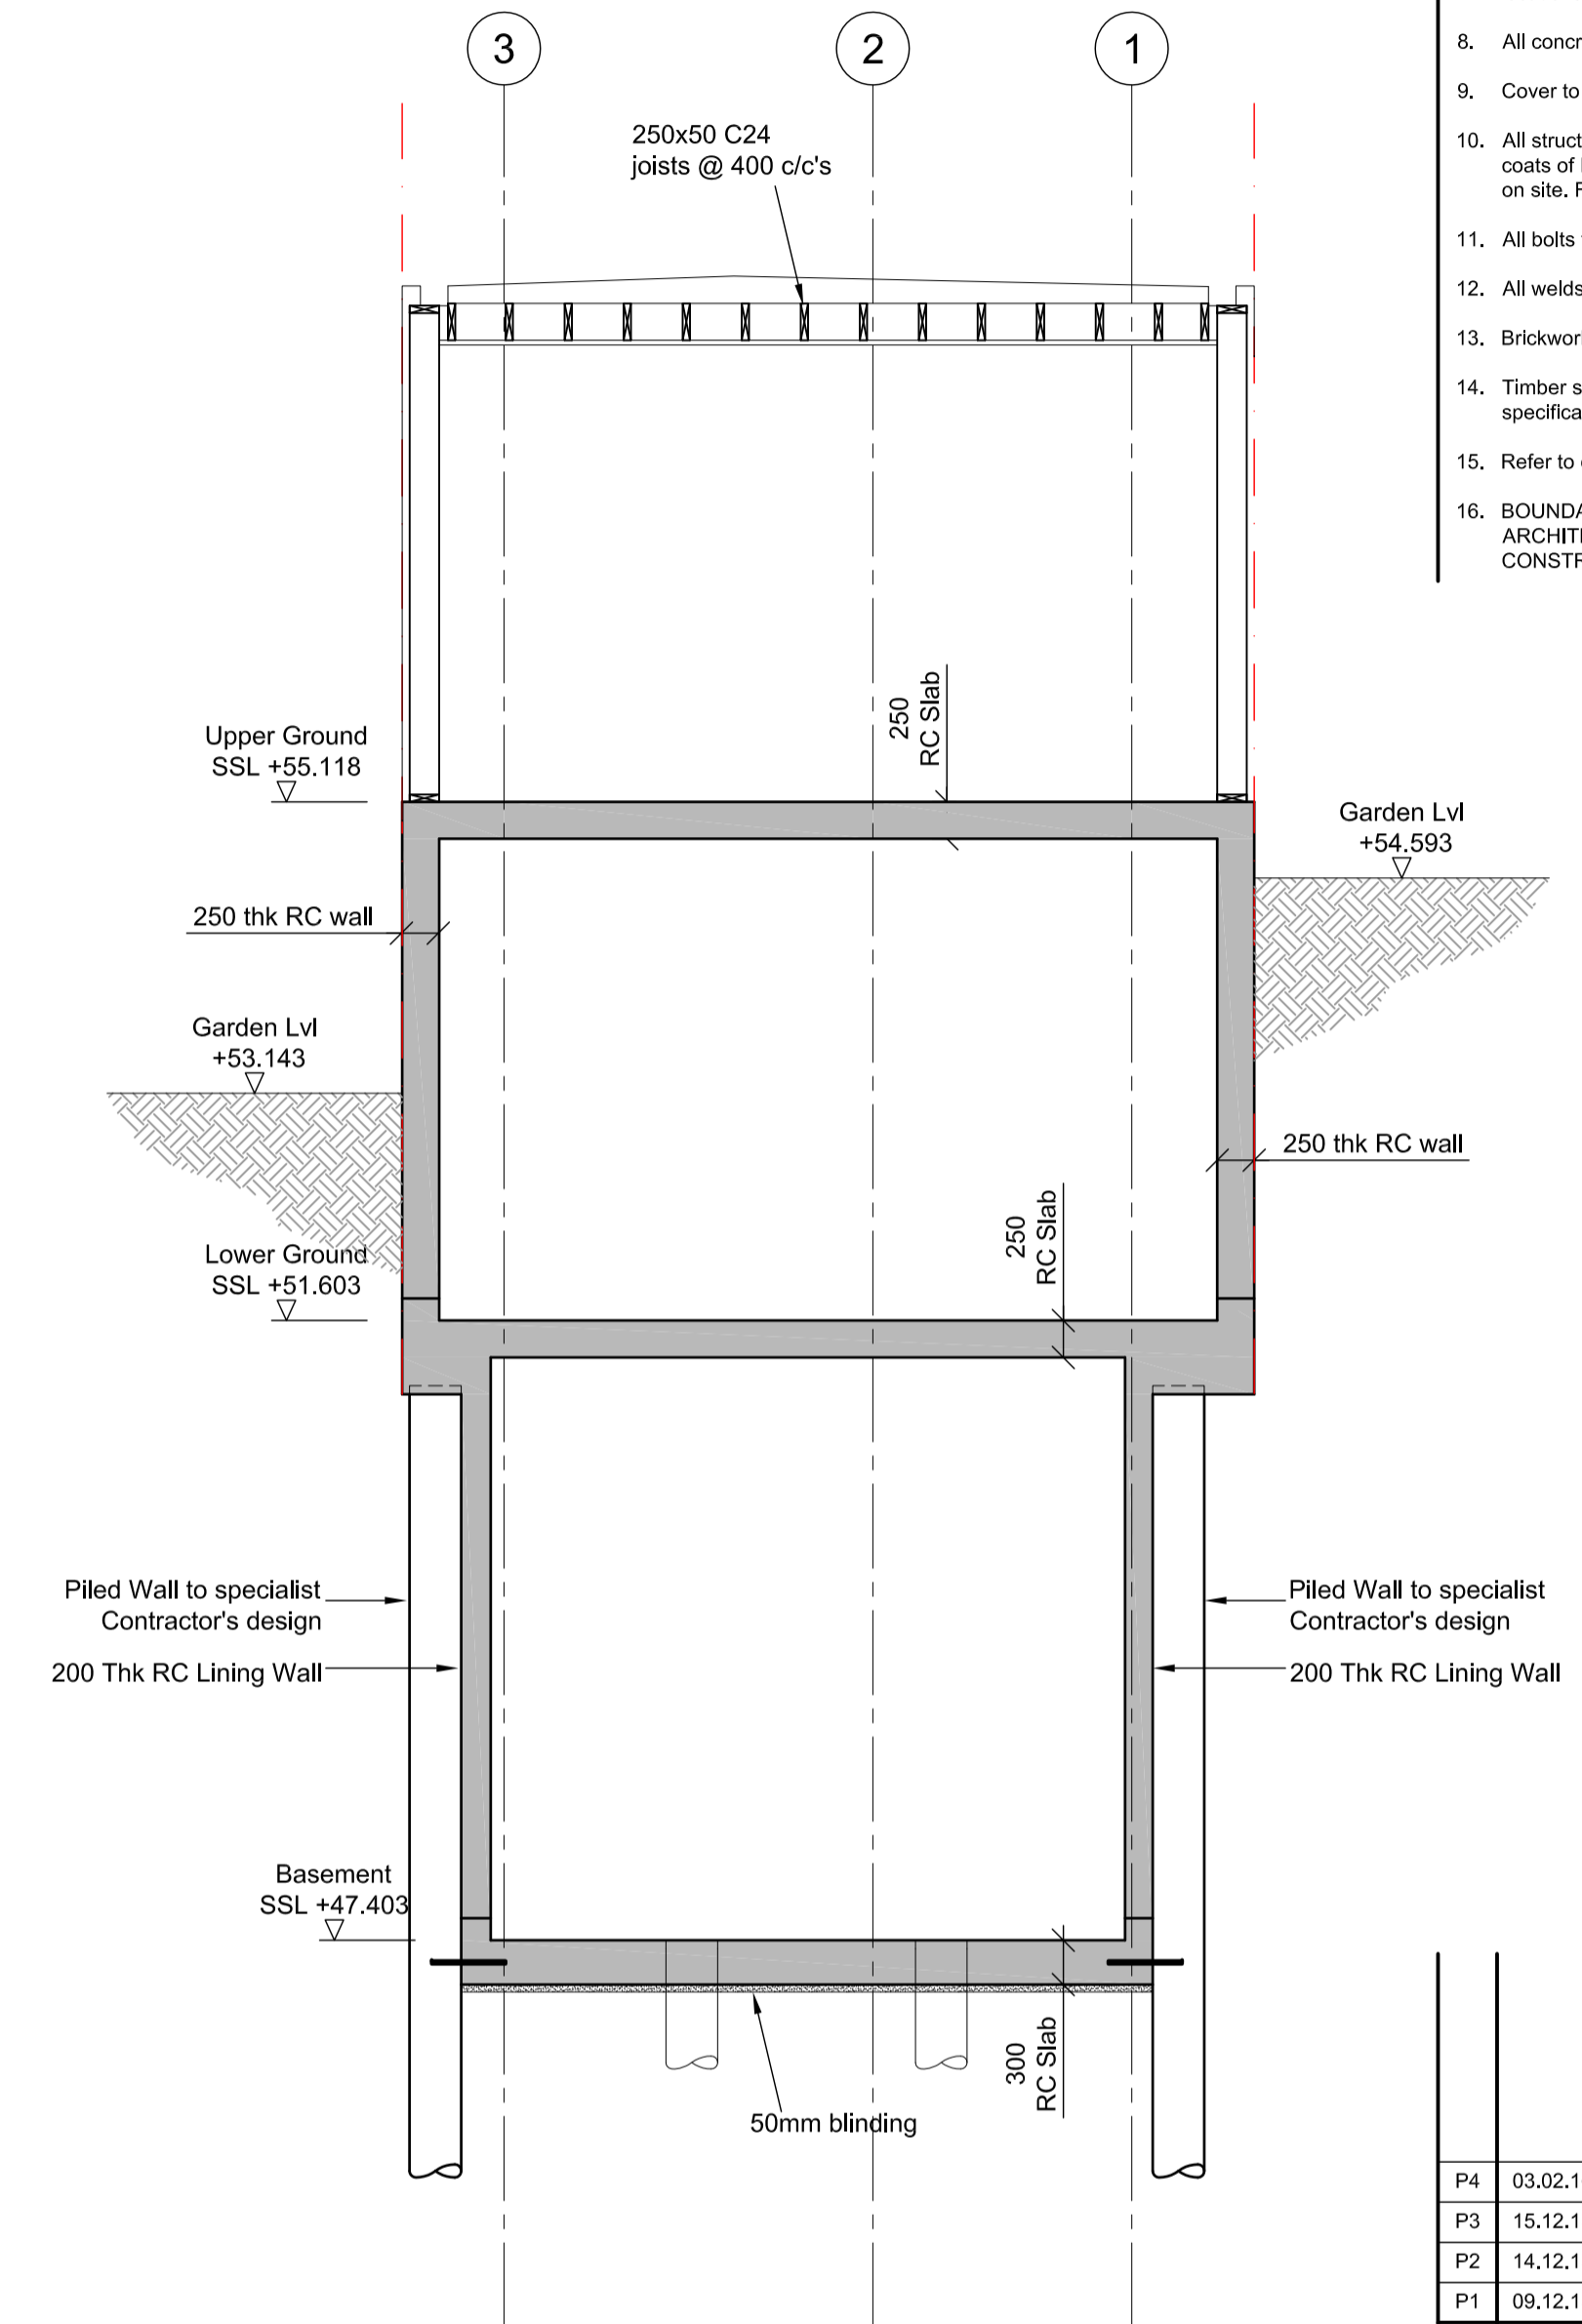

Section D-D
Scale 1:50

Rev.	Date	Description	Issuer
P4	03.02.16	Levels Updated	SDP
P3	15.12.15	Levels To Be Confirmed	SDP
P2	14.12.15	Revised Where Clouded	SDP
P1	09.12.15	First Issue	SDP

PRELIMINARY

L + C
consulting structural engineers

Lucking & Clark LLP
31 Cowcross Street
London, EC1M 6DQ
Tel 020 7336 8986
info@LCengineers.co.uk
www.LCengineers.co.uk

Client
Mr J. Joyce

Project
Kings College Road

Title
Sections B-B, C-C & D-D

Drawn By	Date	Scale	Sheet Size
SDP	Dec '15	As Shown	A1
Checked By	Proj. No.	Doc. Type	Drg. No.
JM	26815	D	011
Rev.	P4		