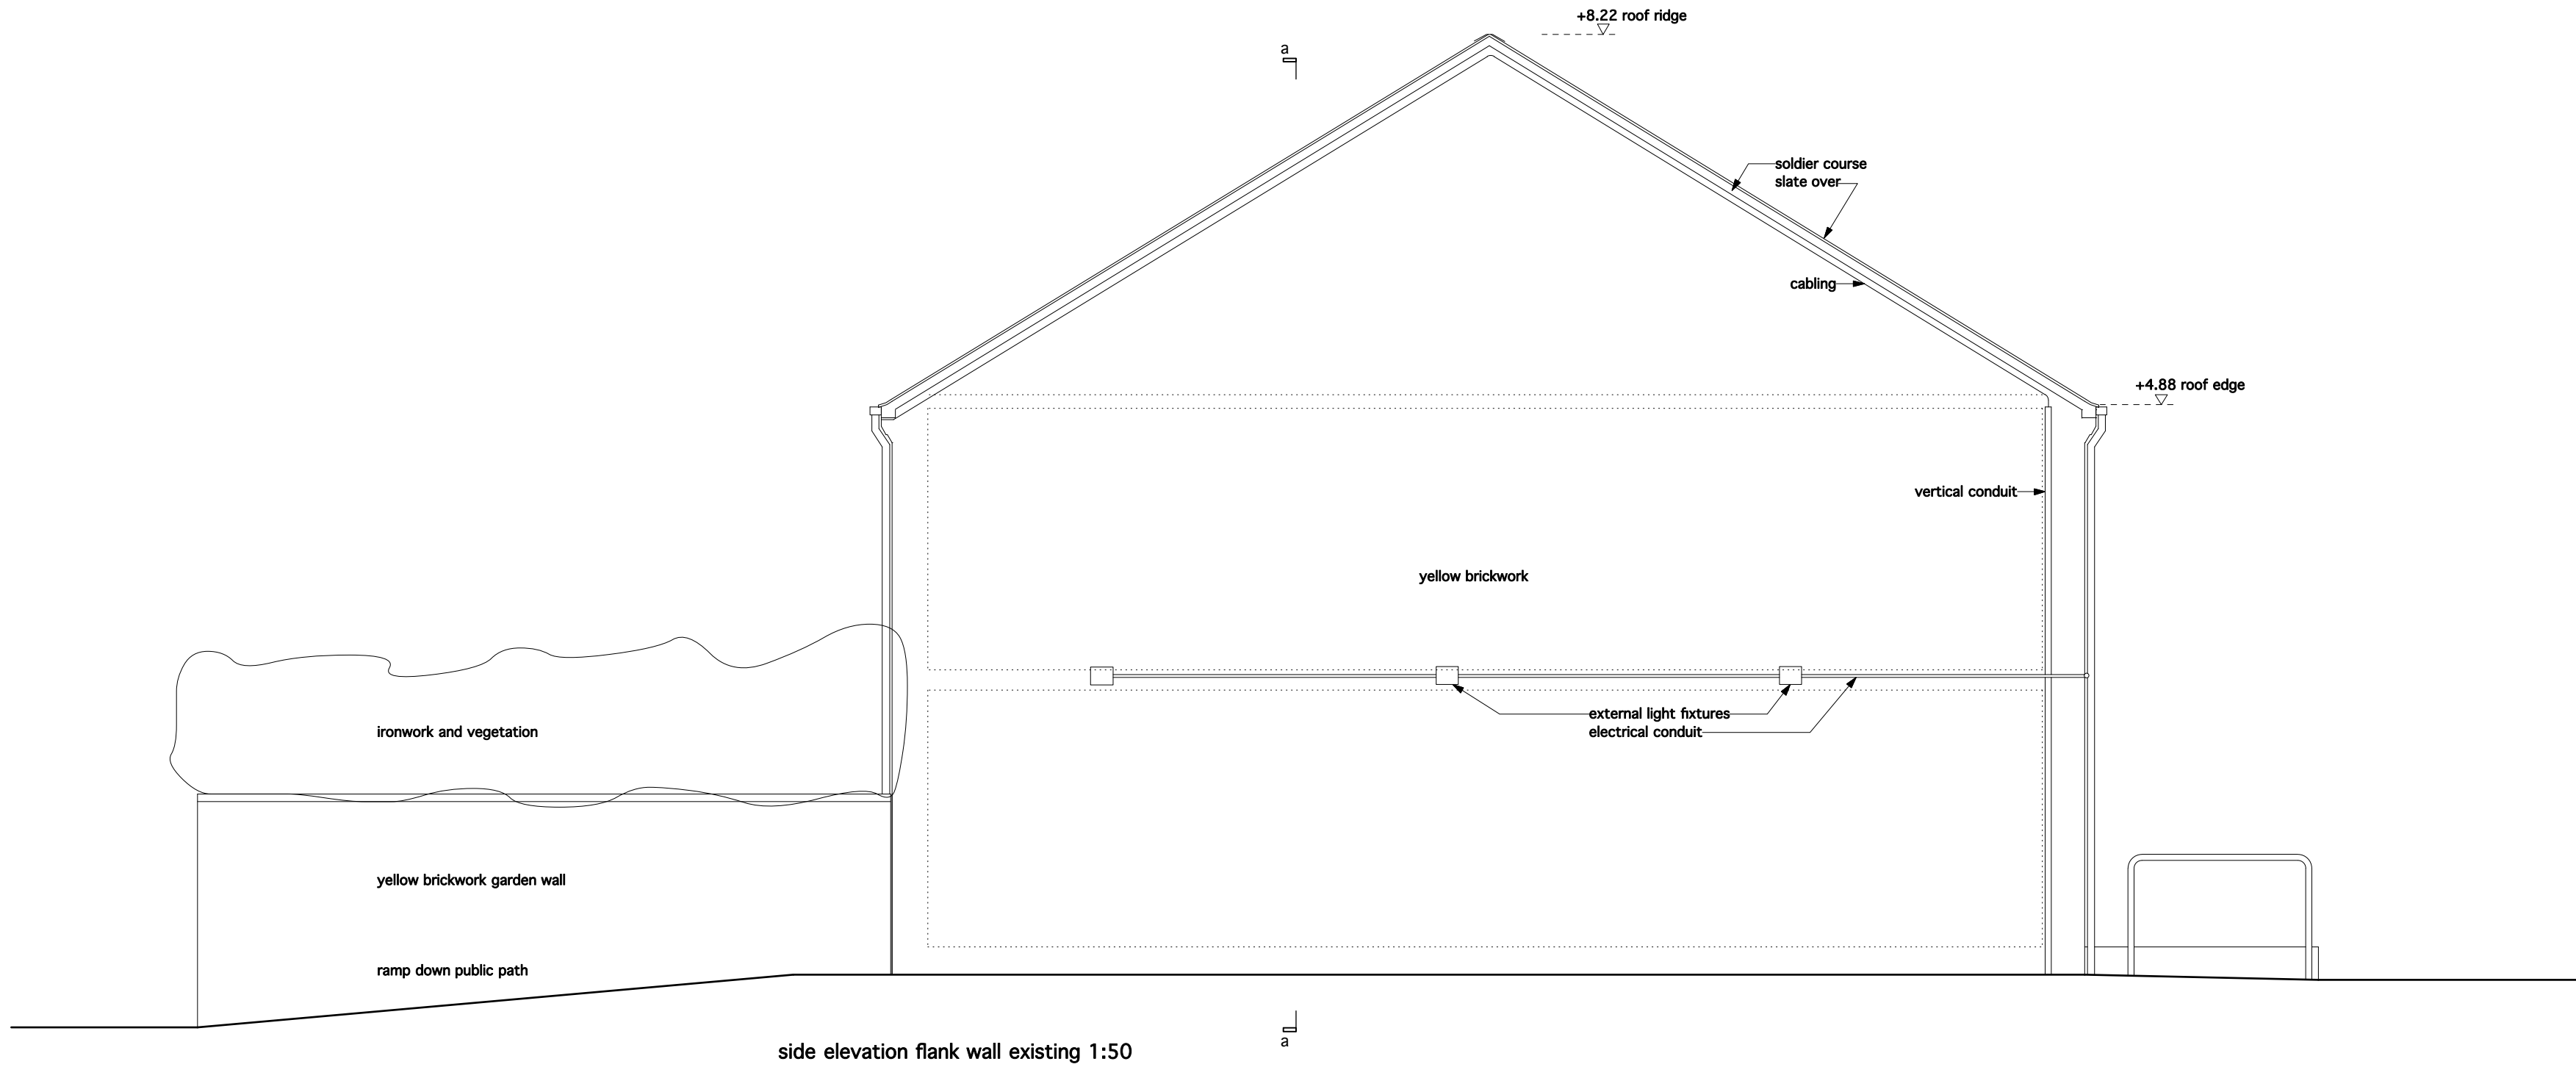
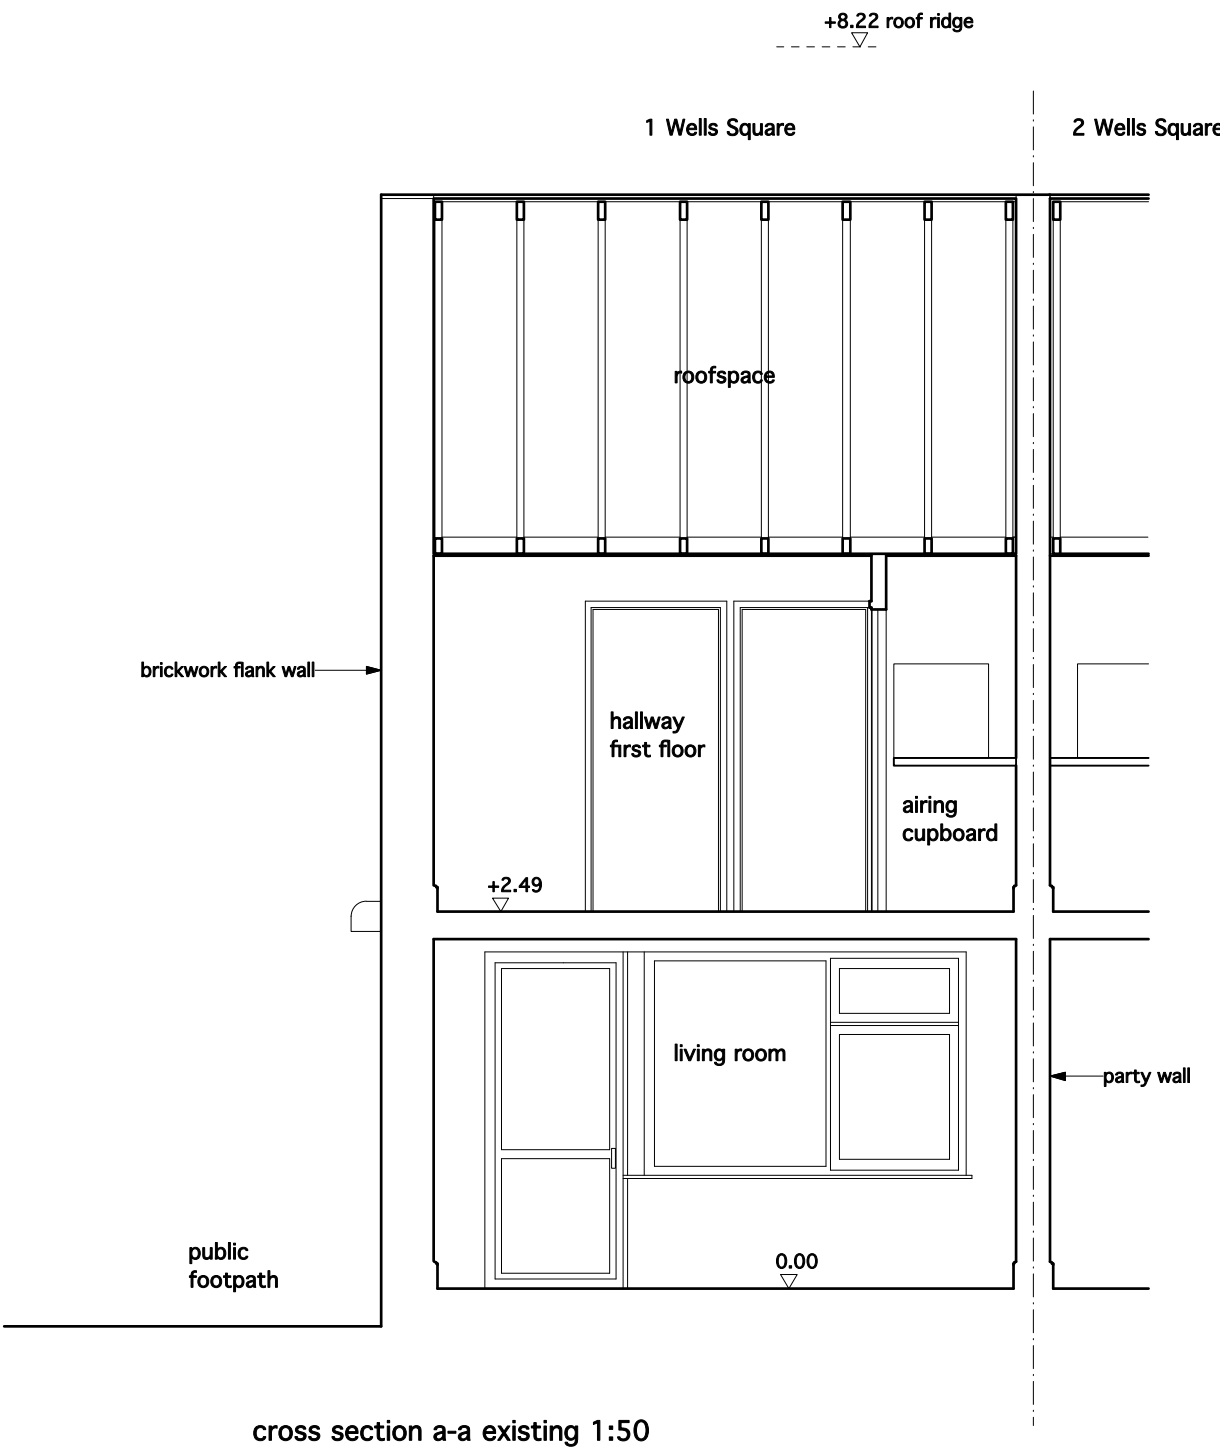


Elden Croy Architect 28 Wilmington Square, London WC1X OEG

job no. : 129
job name : 1 Wells Square
date : 26.05.15

dwg. no. : 02/50/129A12.08.15
dwg. name :existing side elevation and cross section
scale : 1:50 @ A1