




front elevation existing in context 1:50

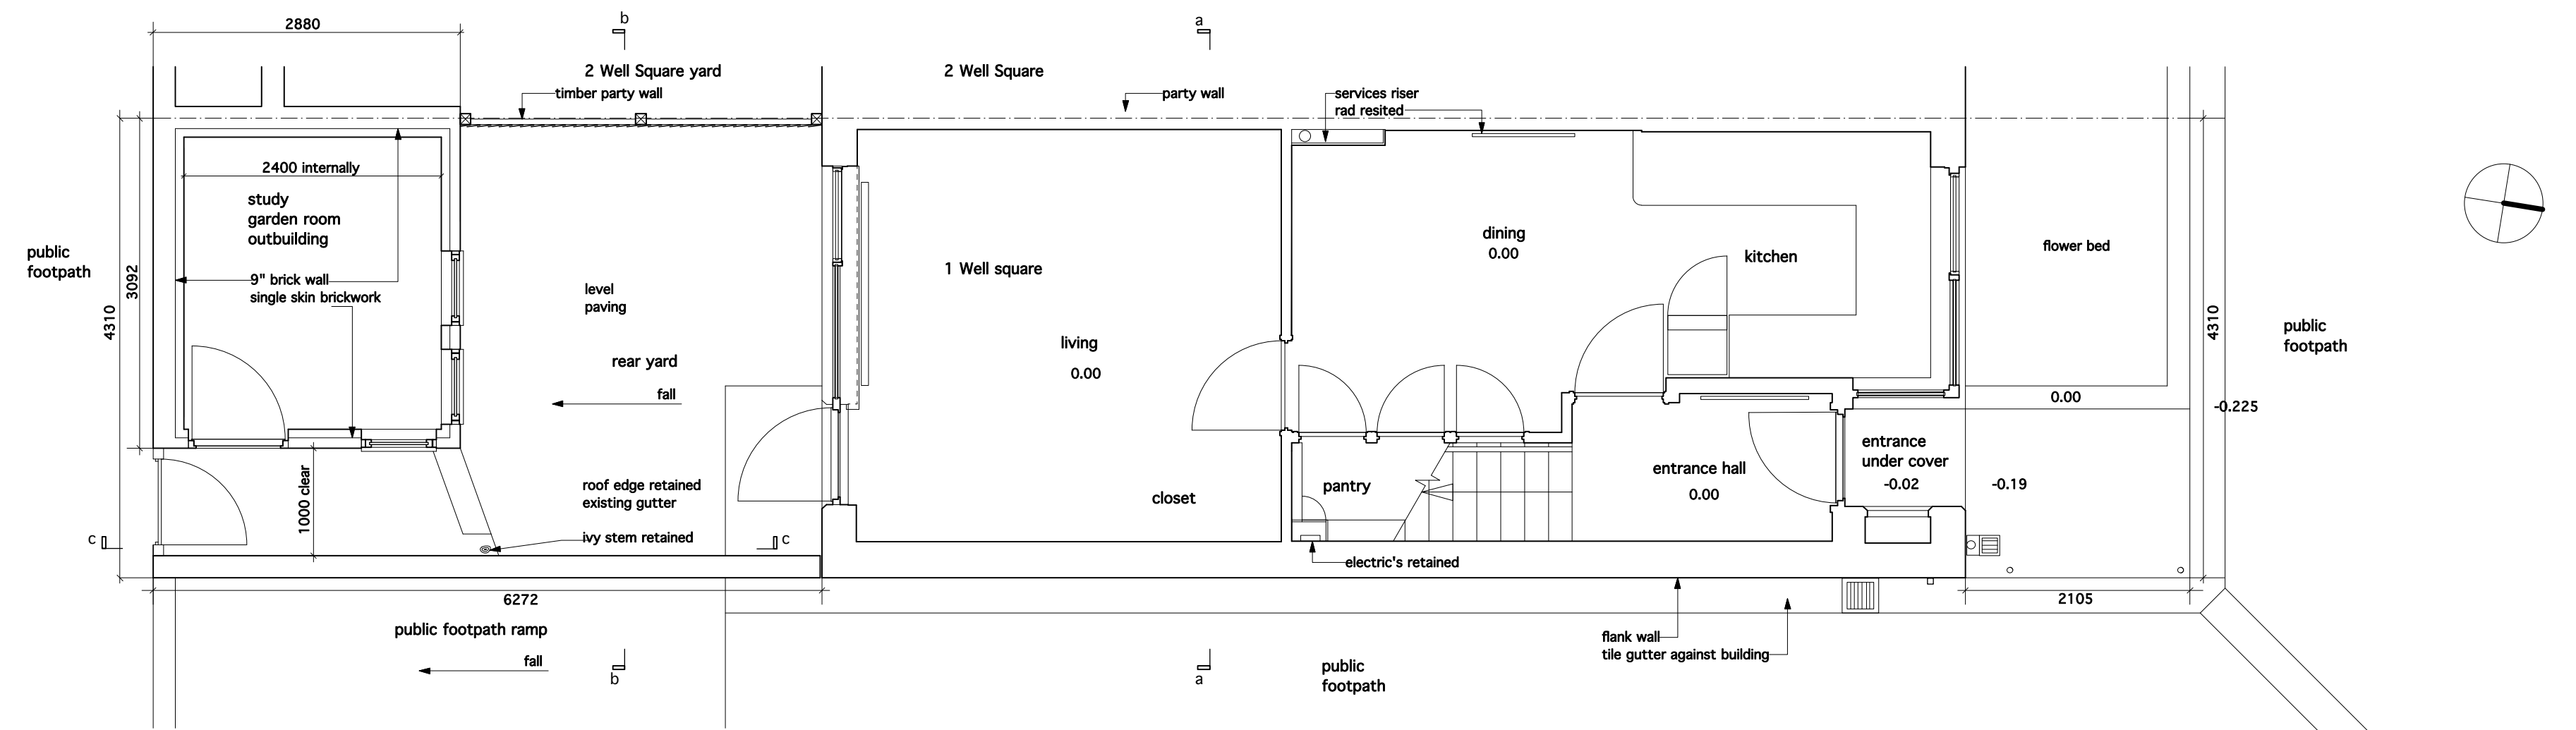


ground level plan proposed 1:50

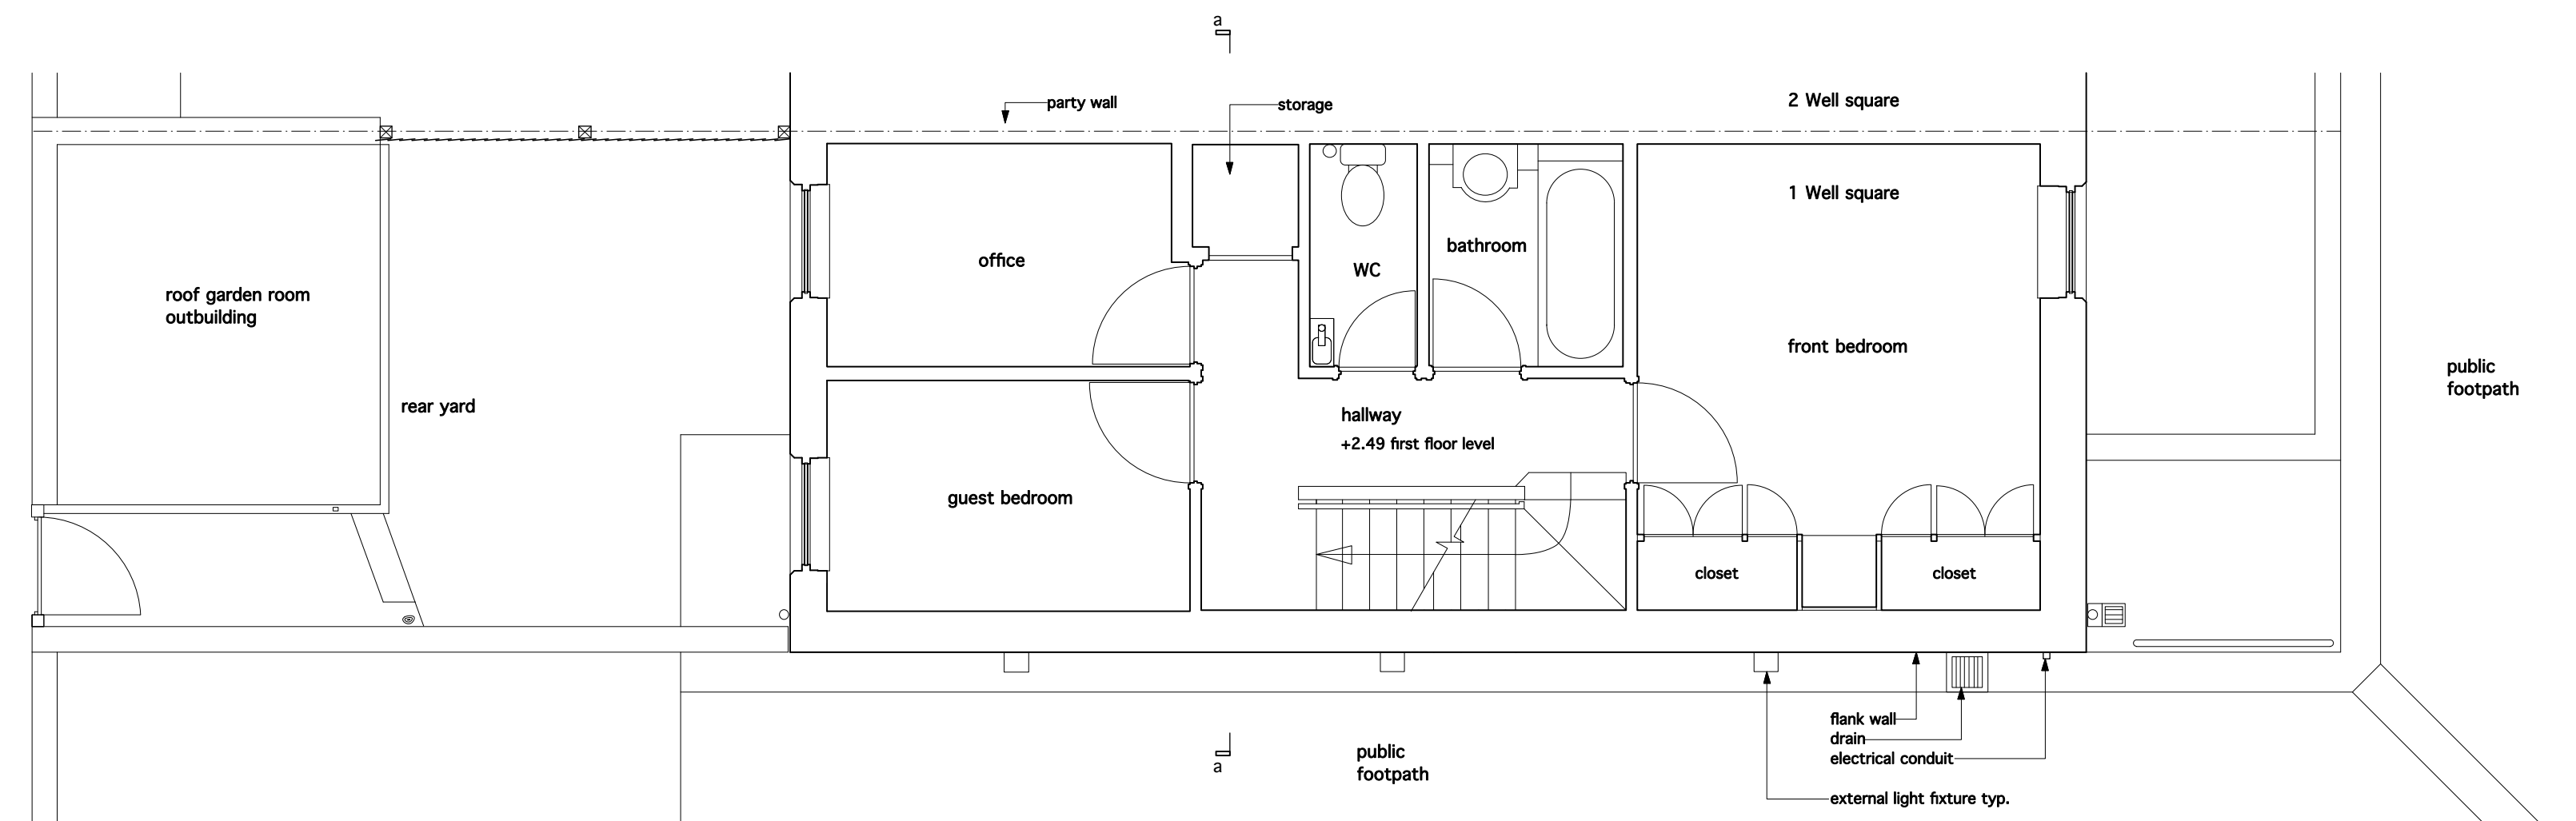

first floor level plan proposed 1:50

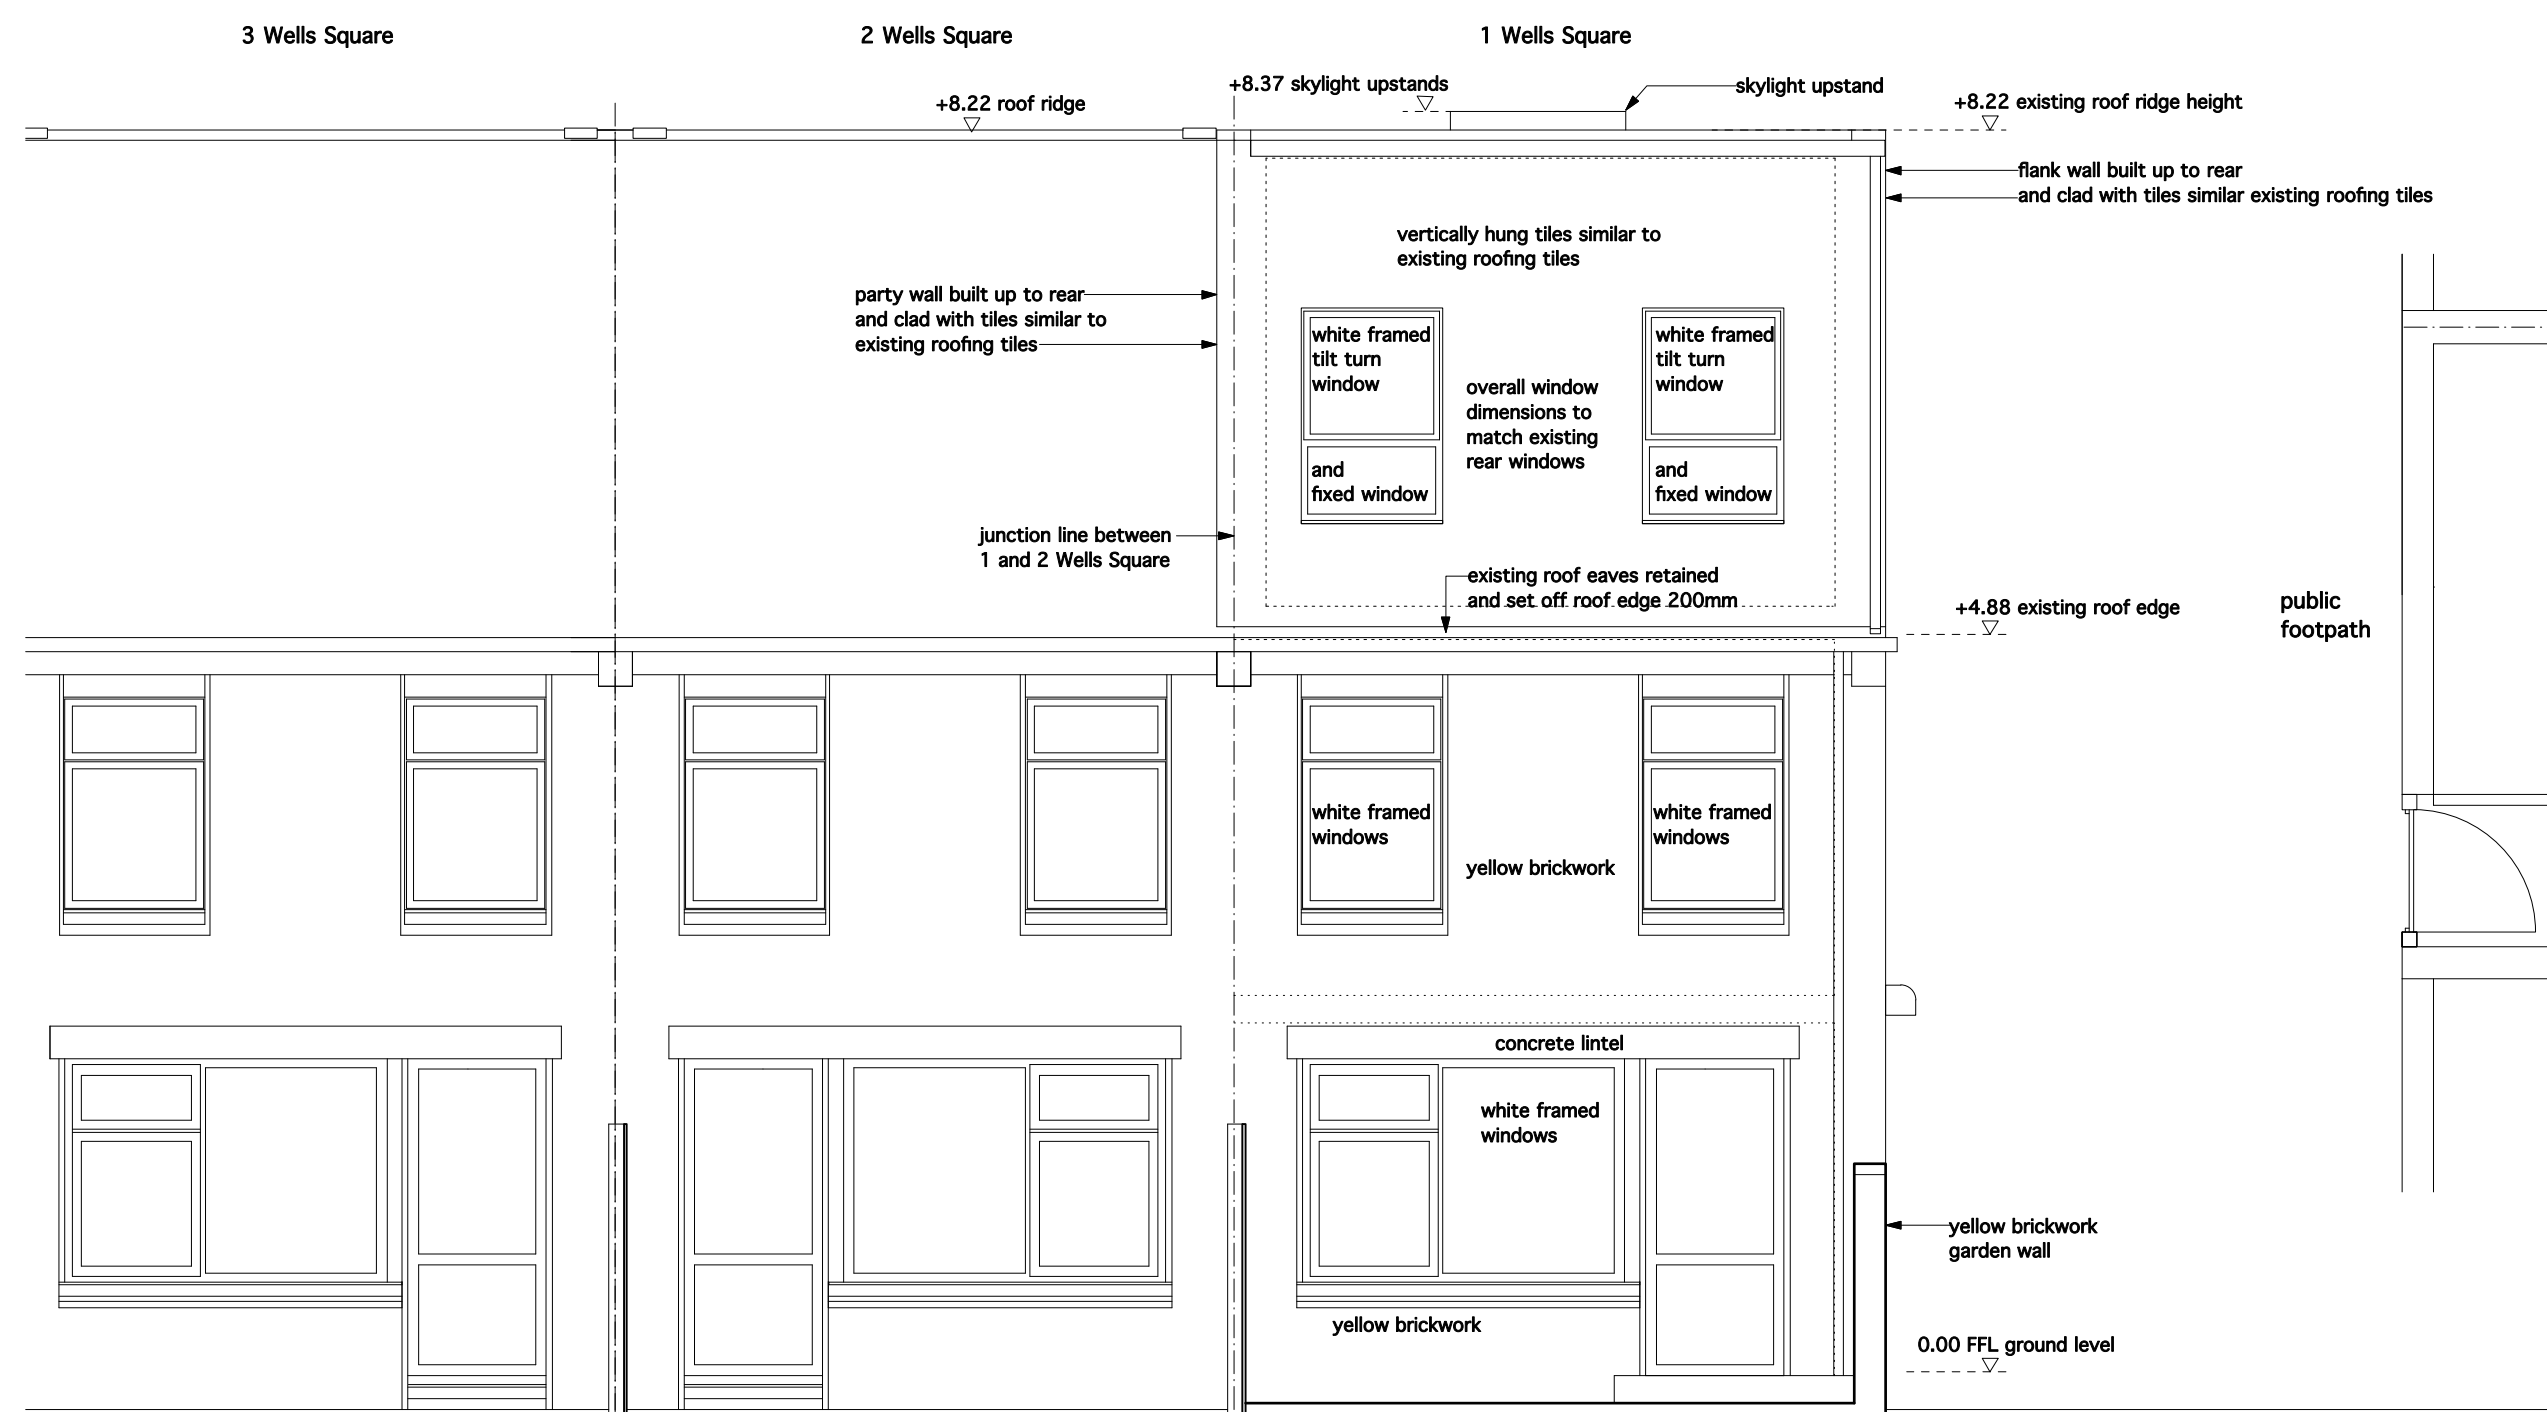

rear elevation proposed in context 1:50

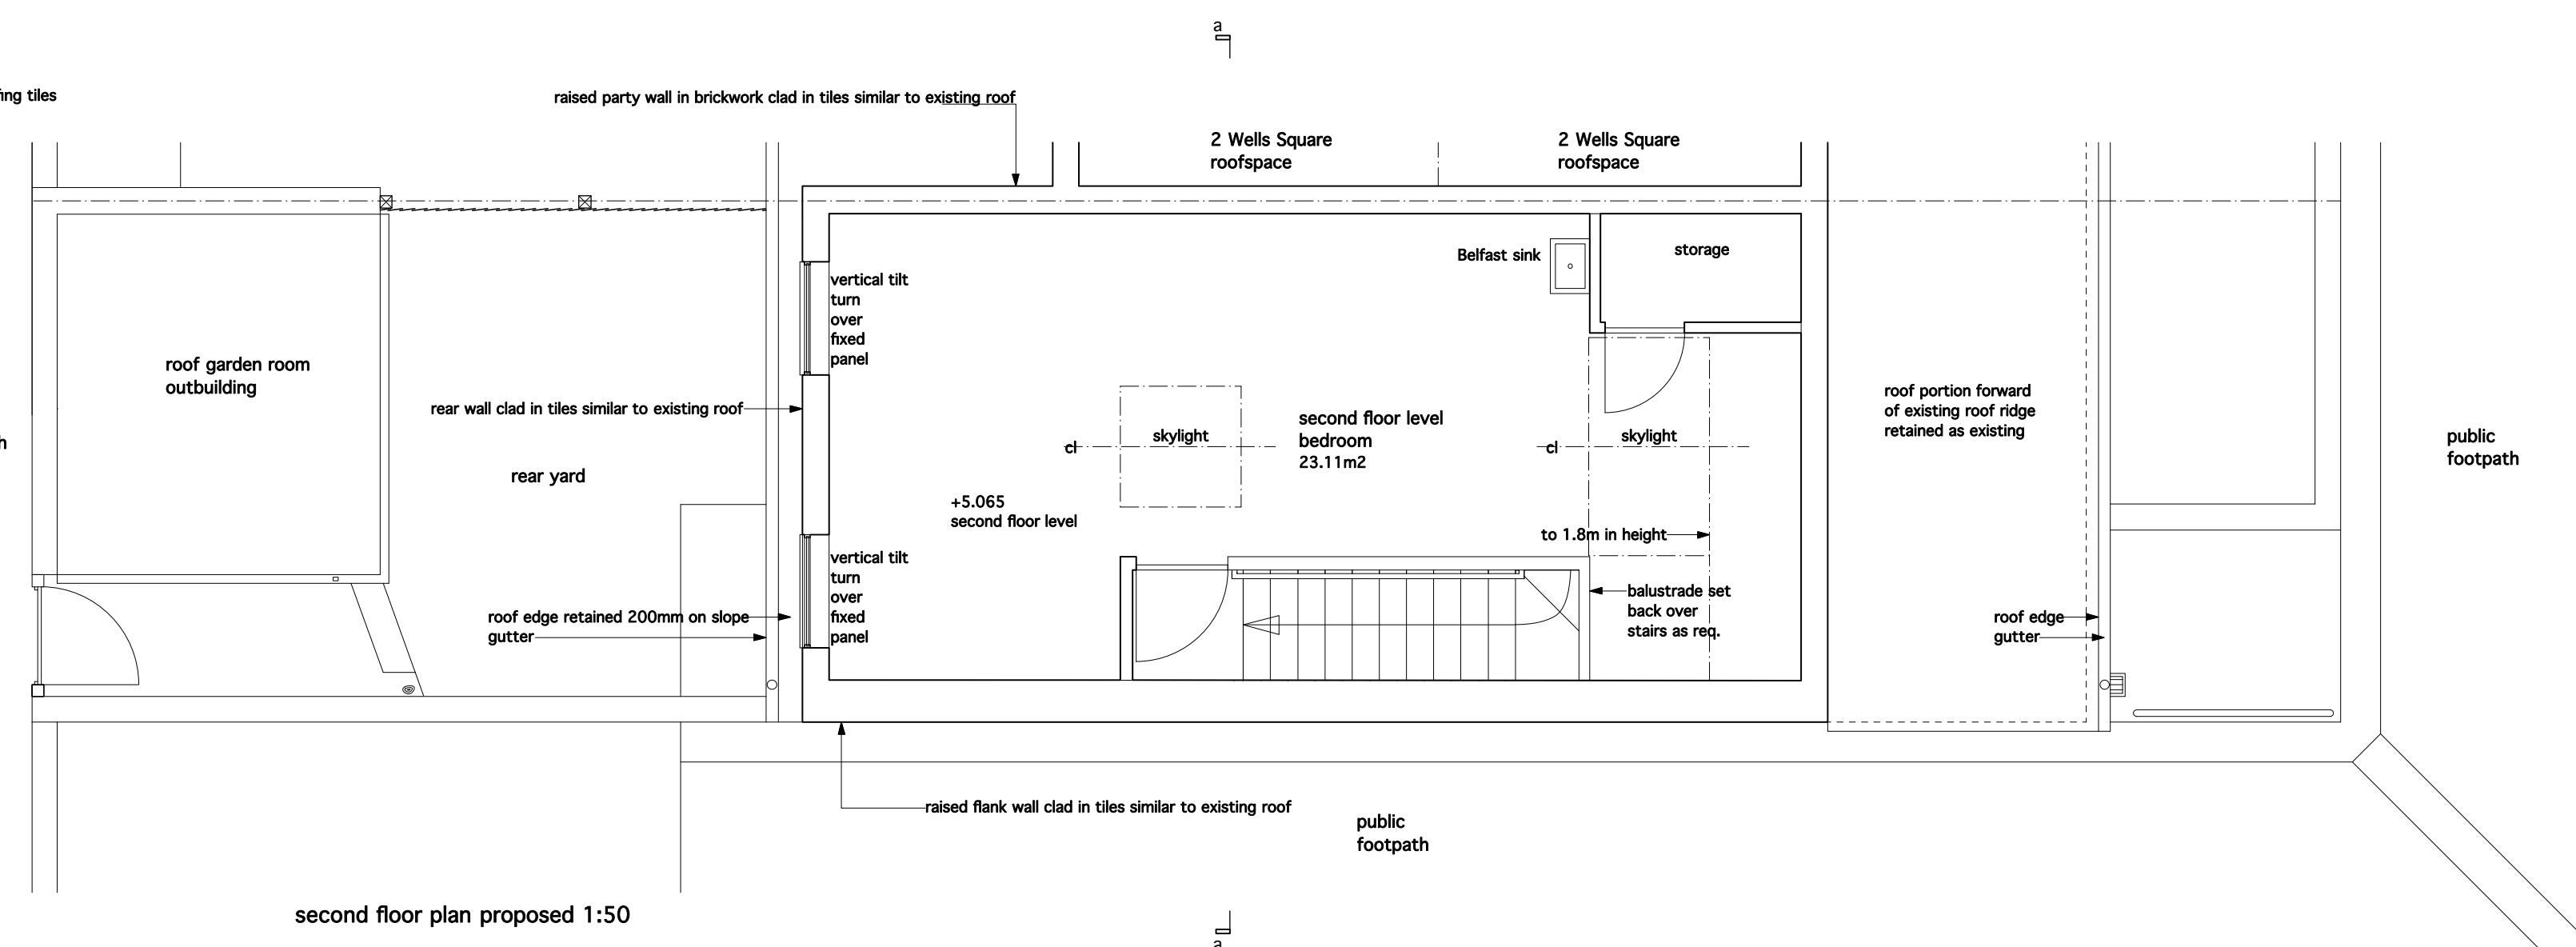

second floor plan proposed 1:50

