


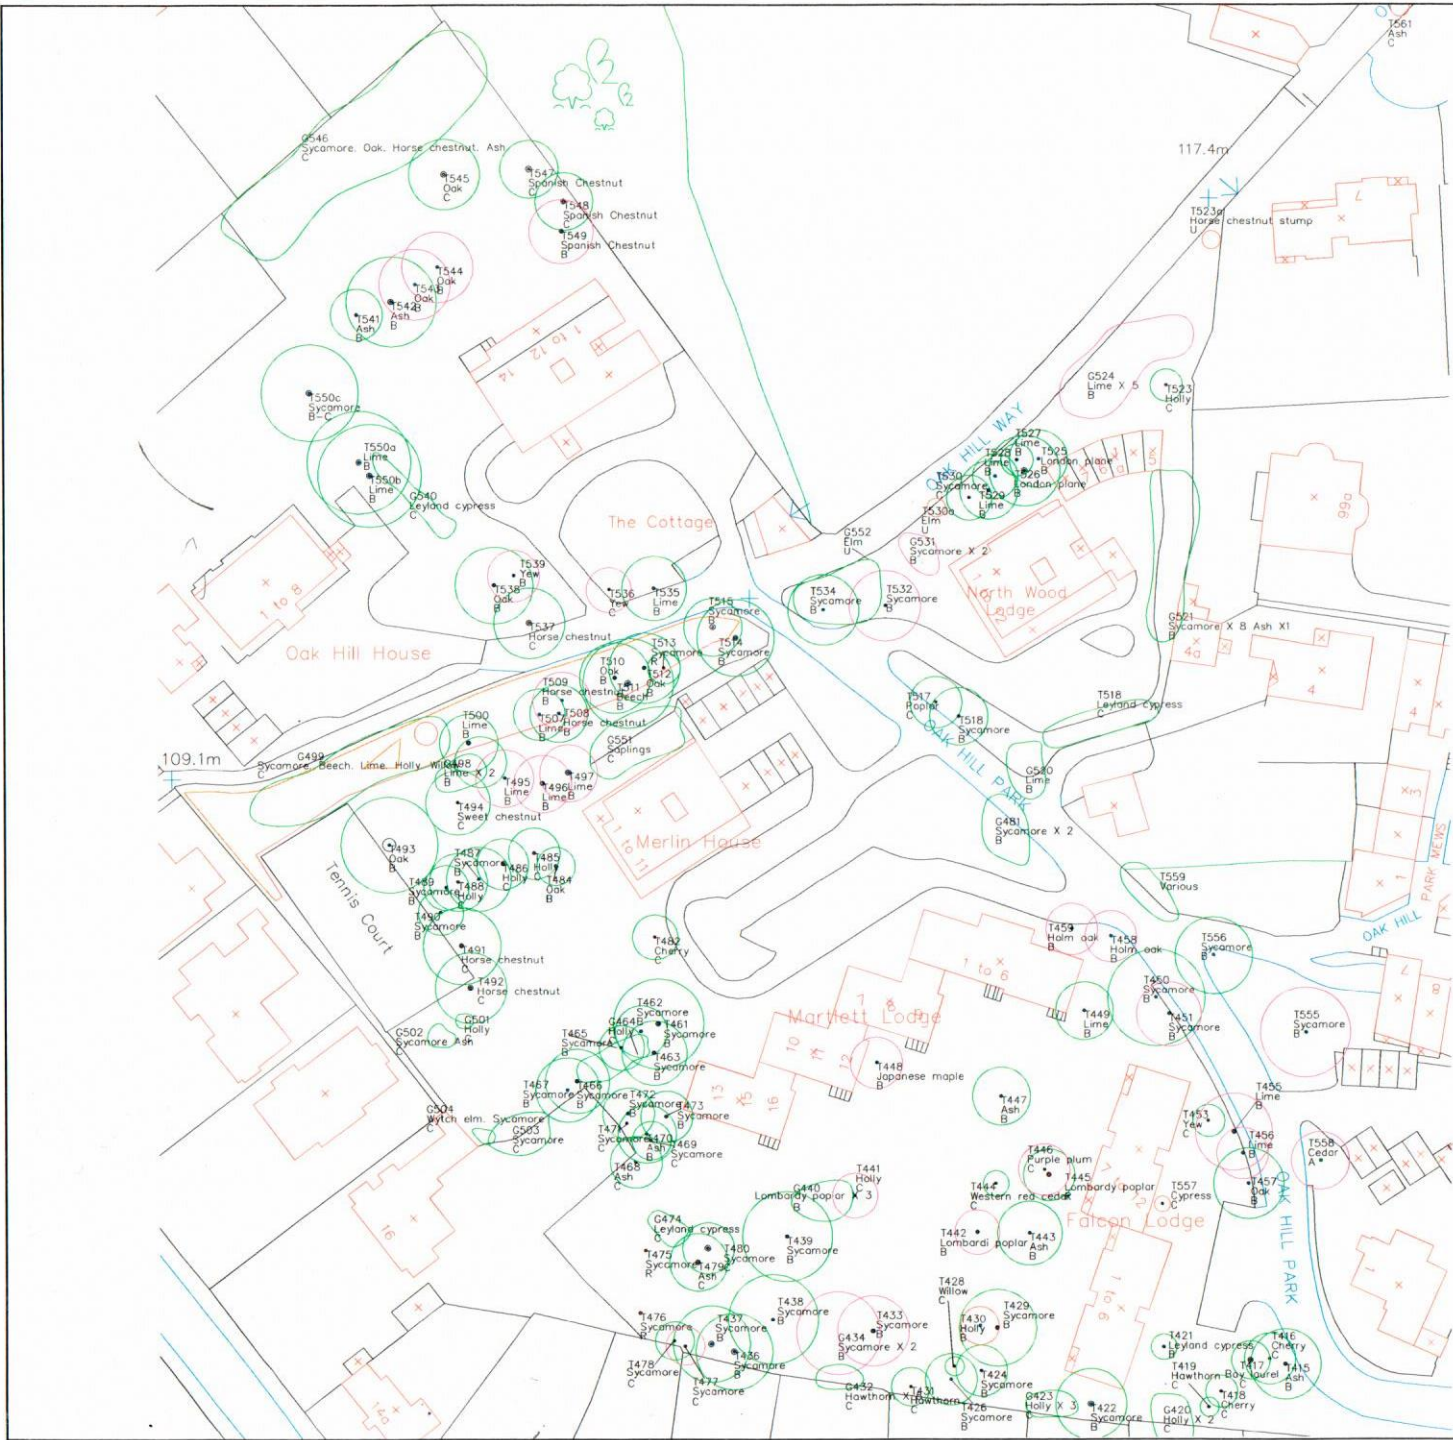

Key

- Category R
- Category A
- Category B
- Category C
- Crown spread: retained trees
- Trees For Removal
- Trees For Surgery



SJ Stephens Associates
 Savernake Barn, Stokke Common
 Great Bedwyn
 Marlborough
 Wiltshire SN8 3LL
 01672 871862
 www.sjstephens.co.uk

JOB TITLE
 OAKHILL PARK, HAMPTSTEAD

DRAWING TITLE
 TREE HAZARD ASSESSMENT

DRAWING NUMBER	REV
295-01	C
REVISIONS	
SCALE	DATE
1:400 at A1	OCT 15
DRAWN BY	
sjs	