


- NOTES
1. This drawing must not be scaled
 2. The contractor is to check all dimensions on site

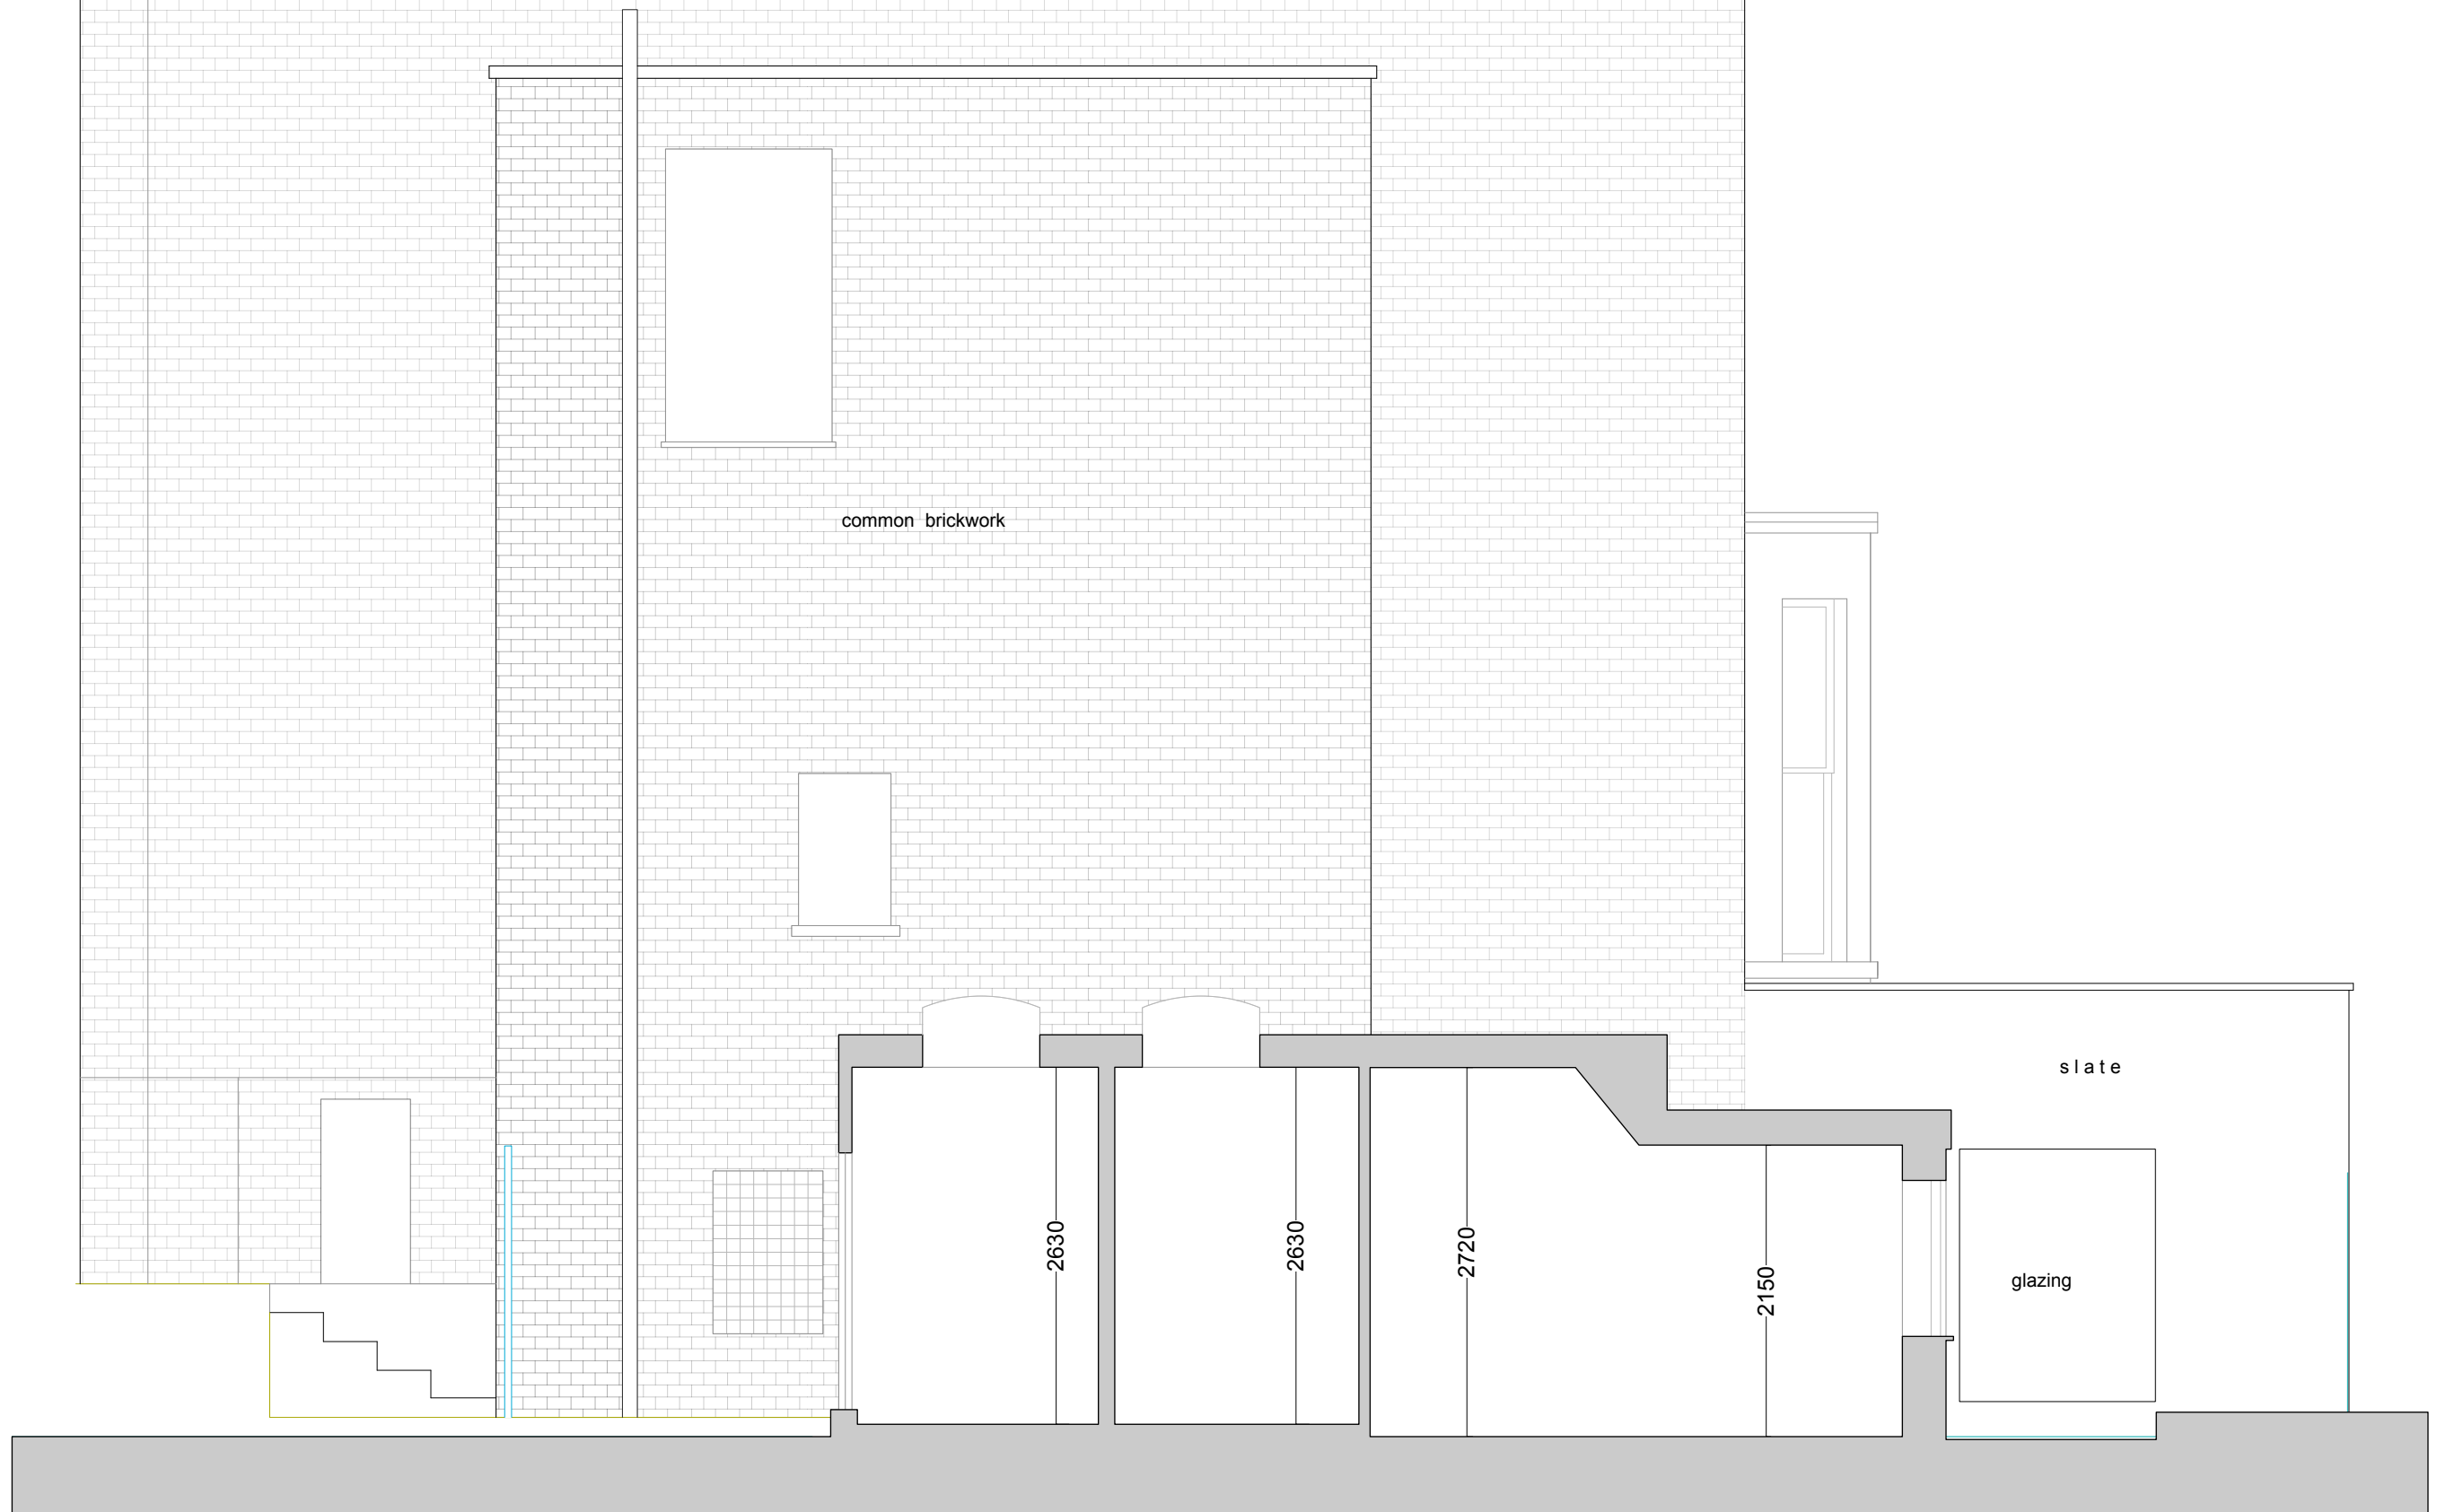

SIDE ELEVATION



no.	revision	date
dwg type	EXISTING	
dwg status	PLANNING	
Sacks Maguire Architects 155a Regents Park Road London NW1 8BB Telephone 020 7722 9298 Fax 020 7586 9059		
Project Garden Apartment, 155 King Henry Road, NW3 3RD		
Title Existing Part Side Elevation		
Client Ms Ruth Hagan		
scale 1 : 25 @ A1	drawn AD	date Dec 2015
job number 641	drawing number 023	revision -