
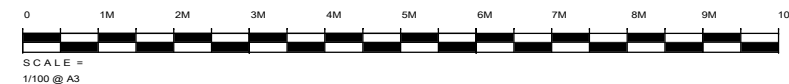


NOTES:

This drawing indicates basic structure Full structural details and calculations are required by Structural Engineer to satisfy Current Building Regulations . The design , specification, performance and structure of all elements of work are to be developed by the contractor strictly in accordance with current statutory regulations and certification requirements . Contractor to complete work to the required standard providing a completion certificate from the local authority ; Building Control Department .

No measurements to be scaled from this Drawing Site measurements should be taken when ever required . Discrepancies are to be reported prior to proceeding with works or shop drawings .

Copyright belongs to NICOLA HICKS DESIGNS

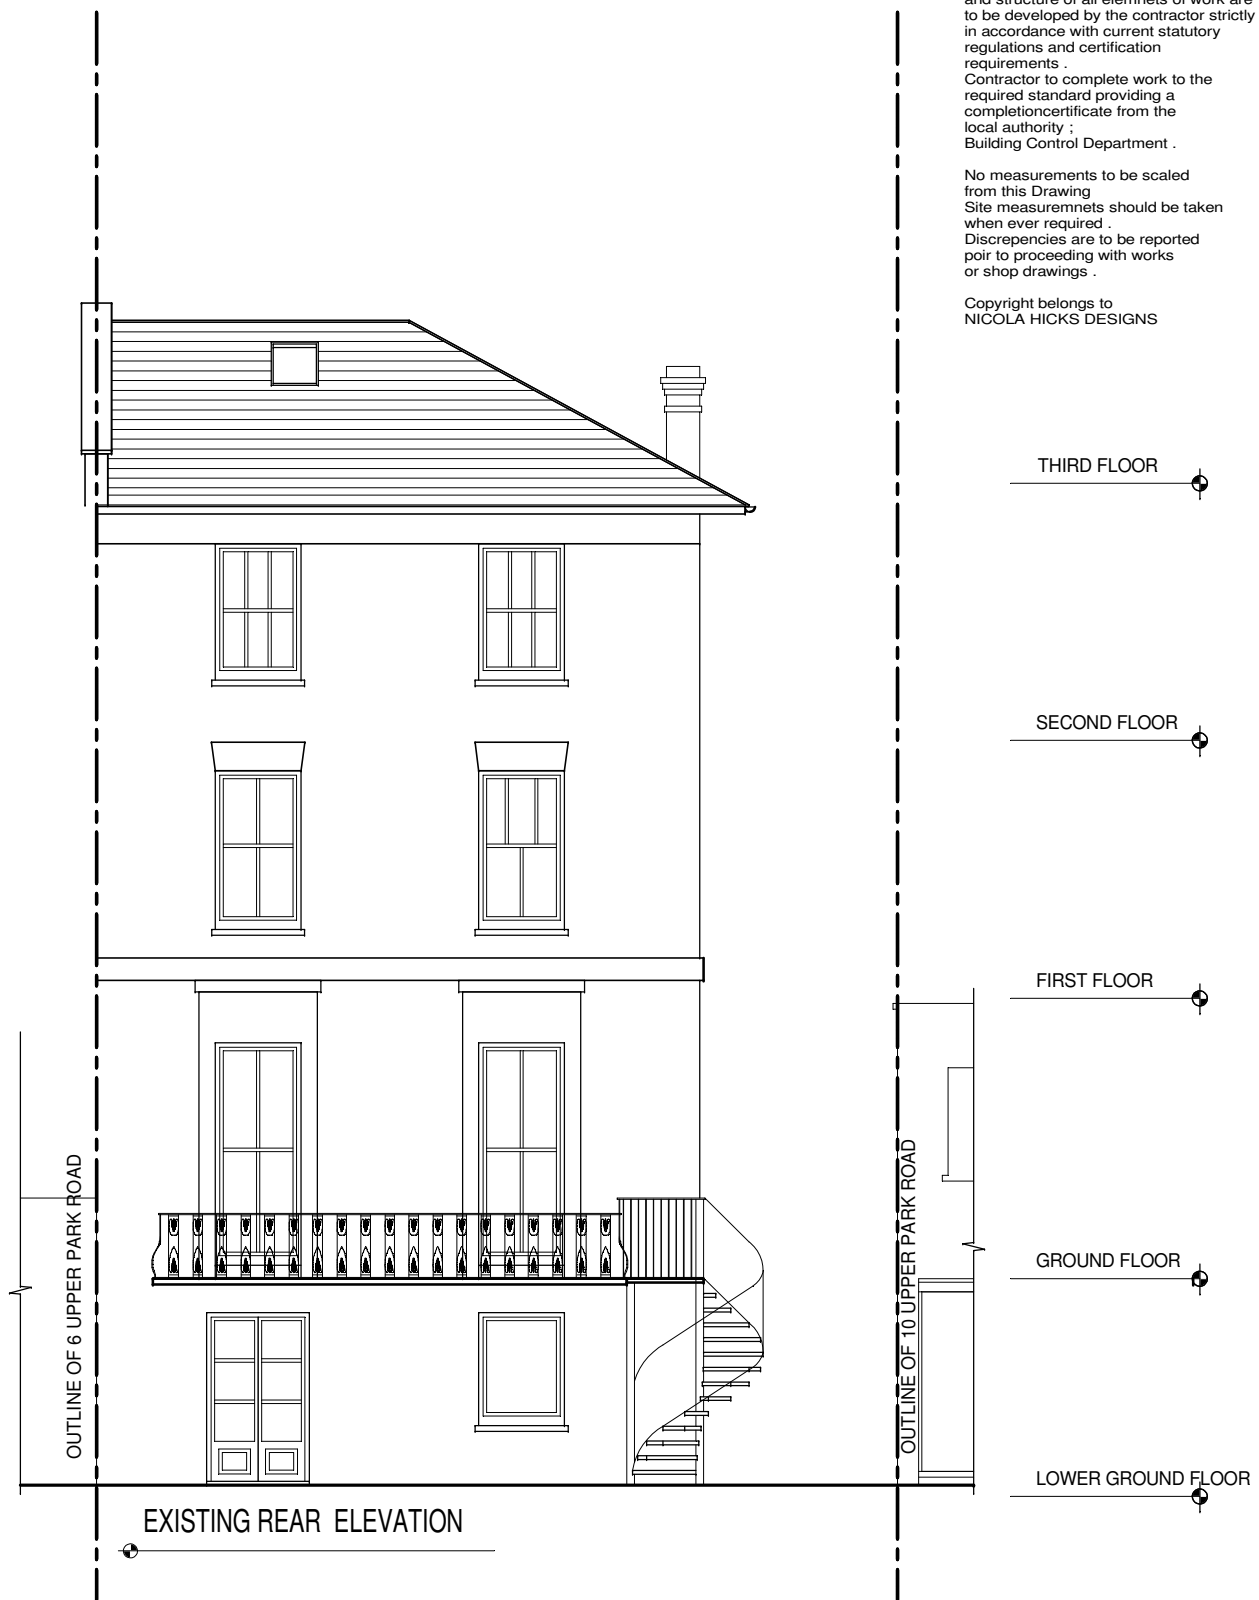

Site address
8 UPPER PARK ROAD
LONDON NW3

Drawing
EXISTING FIRST ,
FRONT & REAR
ELEVATIONS

Rev	Date	Description

NICOLA HICKS DESIGNS
28 WOODSIDE
WIMBLEDON PARK
LONDON SW19 7AW
TEL:07801700723
email:nicola@hicks5.co.uk

CLIENT Mrs J Lemarie-Pires
Drn By
Drg No. JLP/1522/X4

Scale 1:100 @ A3
Date 1/16
Rev.