


NOTES:


This drawing indicates basic structure
Full structural details and calculations
are required by Structural Engineer to
satisfy Current Building Regulations .
The design , specification, performance
and structure of all elements of work are
to be developed by the contractor strictly
in accordance with current statutory
regulations and certification
requirements.
Contractor to complete work to the
required standard providing a
completion certificate from the
local authority ;
Building Control Department .

No measurements to be scaled
from this Drawing
Site measurements should be taken
when ever required .
Discrepancies are to be reported
prior to proceeding with works
or shop drawings .

Copyright belongs to
NICOLA HICKS DESIGNS

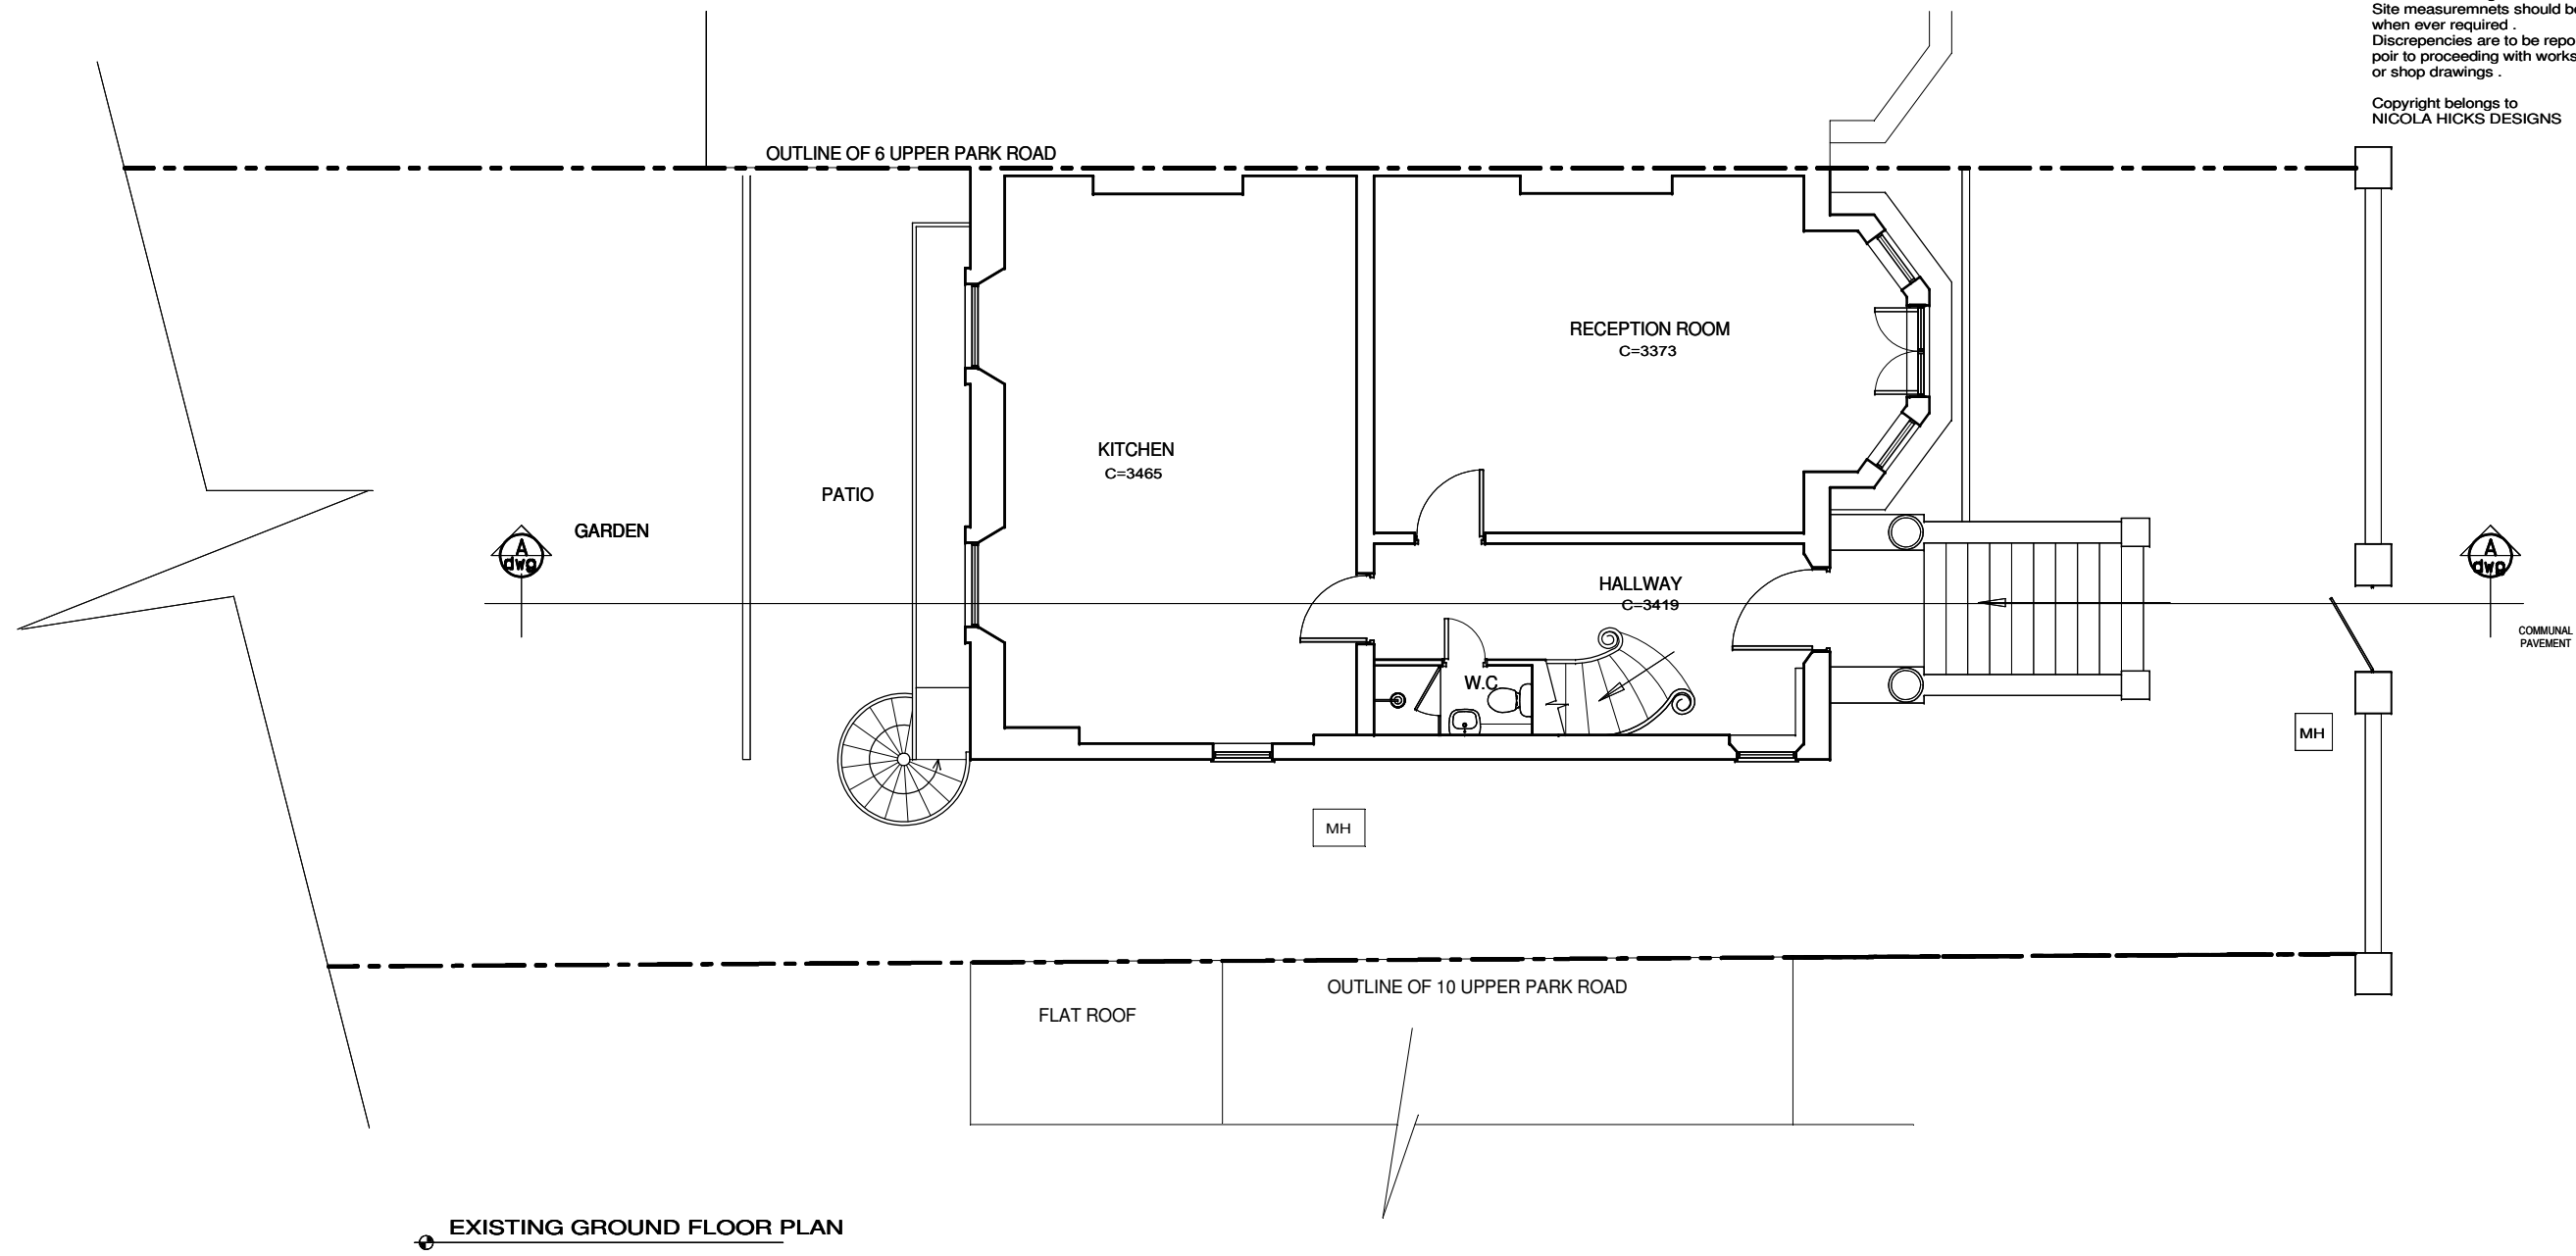

EXISTING GROUND FLOOR PLAN

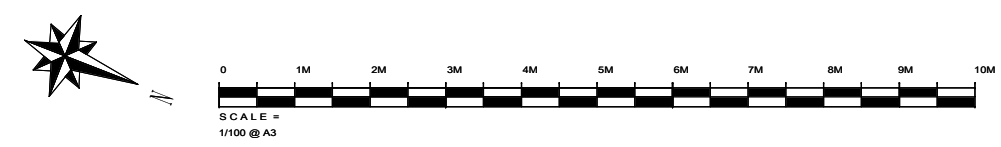

Site address 8 UPPER PARK ROAD LONDON NW3	Drawing EXISTING GROUND FLOOR PLAN	Rev	Date	Description	NICOLA HICKS DESIGNS 28 WOODSIDE WIMBLEDON PARK LONDON SW19 7AW TEL:07801700723 email:nicola@hicks5.co.uk	CLIENT	Mrs J Lemarie-Pires	Scale	1:100 @ A3
						Drn By		Date	1/16
						Drng No.	JLP/1522/X2	Rev.	