


NOTES:


This drawing indicates basic structure  
 Full structural details and calculations  
 are required by Structural Engineer to  
 satisfy Current Building Regulations .  
 The design , specification, performance  
 and structure of all elements of work are  
 to be developed by the contractor strictly  
 in accordance with current statutory  
 regulations and certification  
 requirements .  
 Contractor to complete work to the  
 required standard providing a  
 completion certificate from the  
 local authority ;  
 Building Control Department .

No measurements to be scaled  
 from this Drawing  
 Site measurements should be taken  
 when ever required .  
 Discrepancies are to be reported  
 prior to proceeding with works  
 or shop drawings .

Copyright belongs to  
 NICOLA HICKS DESIGNS

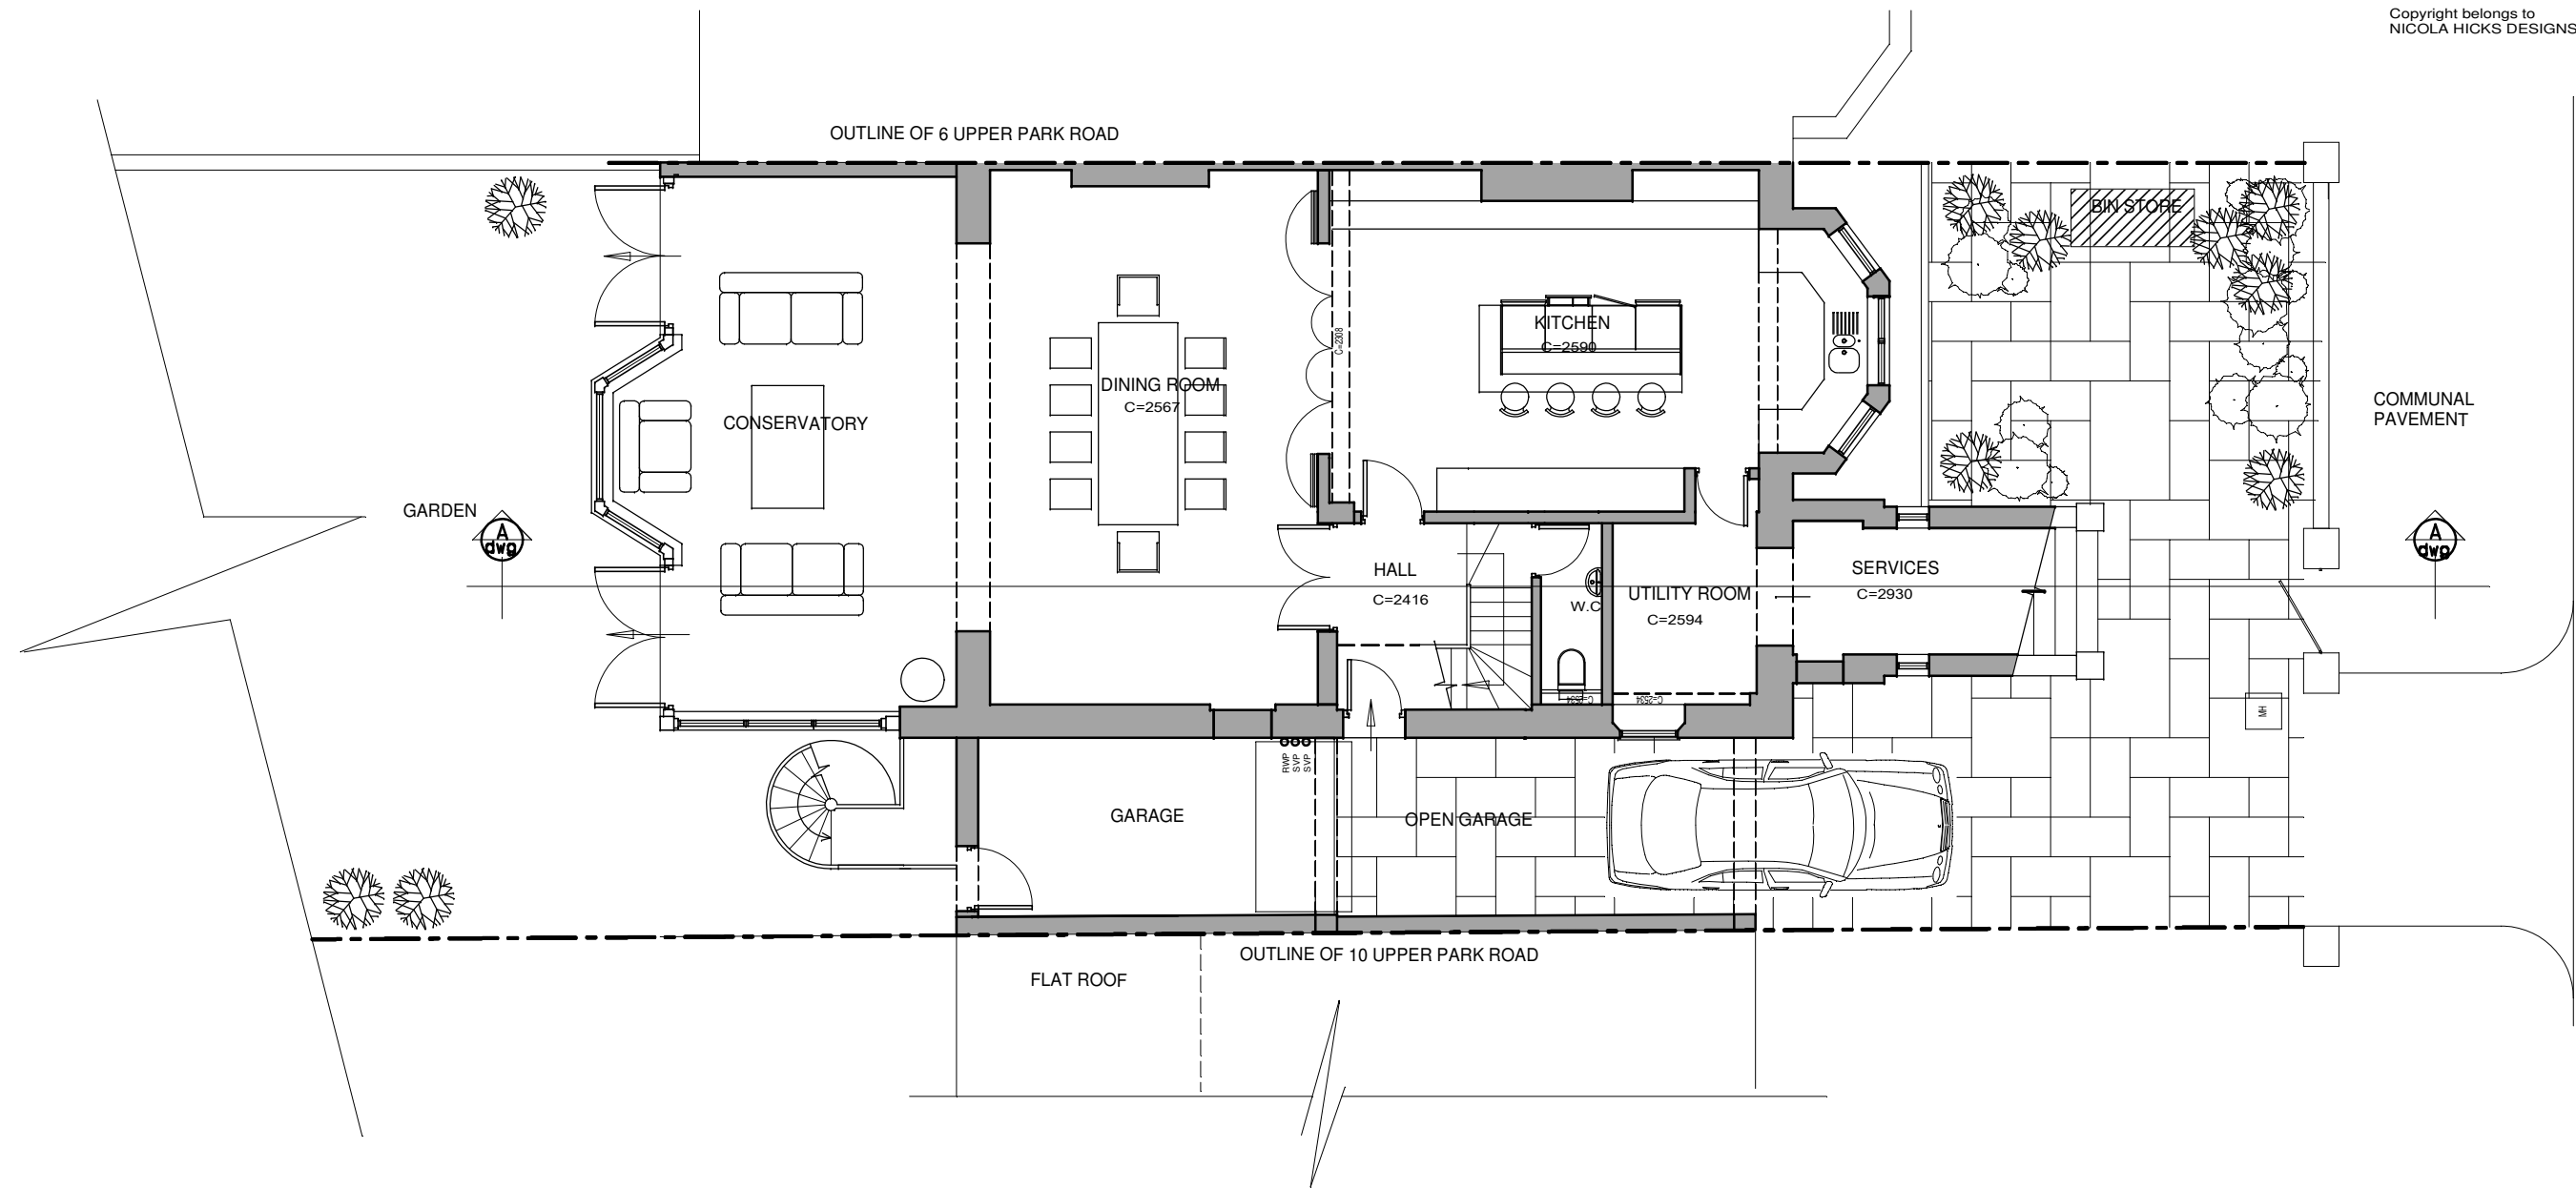

PROPOSED LOWER GROUND FLOOR PLAN

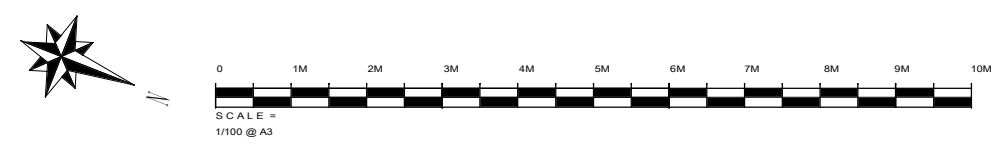

Site address  
 8 UPPER PARK ROAD  
 LONDON NW3

Drawing PROPOSED  
 LOWER GROUND  
 FLOOR PLAN

| Rev | Date     | Description                                   |
|-----|----------|---|
| A   | 08/02/16 | -CONSERVATORY AMNEDED AS PER CLIENTS COMMENTS |
| B   | 09/02/16 | - NEW OPENING FORMED TO CONSERVATORY          |

NICOLA HICKS DESIGNS  
 28 WOODSIDE  
 WIMBLEDON PARK  
 LONDON SW19 7AW  
 TEL: 07801700723  
 email: nicola@hicks5.co.uk

|          |                     |       |            |
|----------|---------------------|-------|------------|
| CLIENT   | Mrs J Lemarie-Pires | Scale | 1:100 @ A3 |
| Drn By   |                     | Date  | 1/16       |
| Drng No. | JLP/1522/OD1        | Rev.  | B          |