


The use of this data by the recipient acts as an agreement of the following statements. Do not use this data if you do not agree with any of the following statements:

All drawings are based upon site information supplied by third parties and as such their accuracy cannot be guaranteed. All features are approximate and subject to clarification by a detailed topographical survey, statutory service enquiries and confirmation of the legal boundaries.


Do not scale the drawing.
Use figured dimensions in all cases.
Check all dimensions on site.

Report any discrepancies in writing to the originator before proceeding.

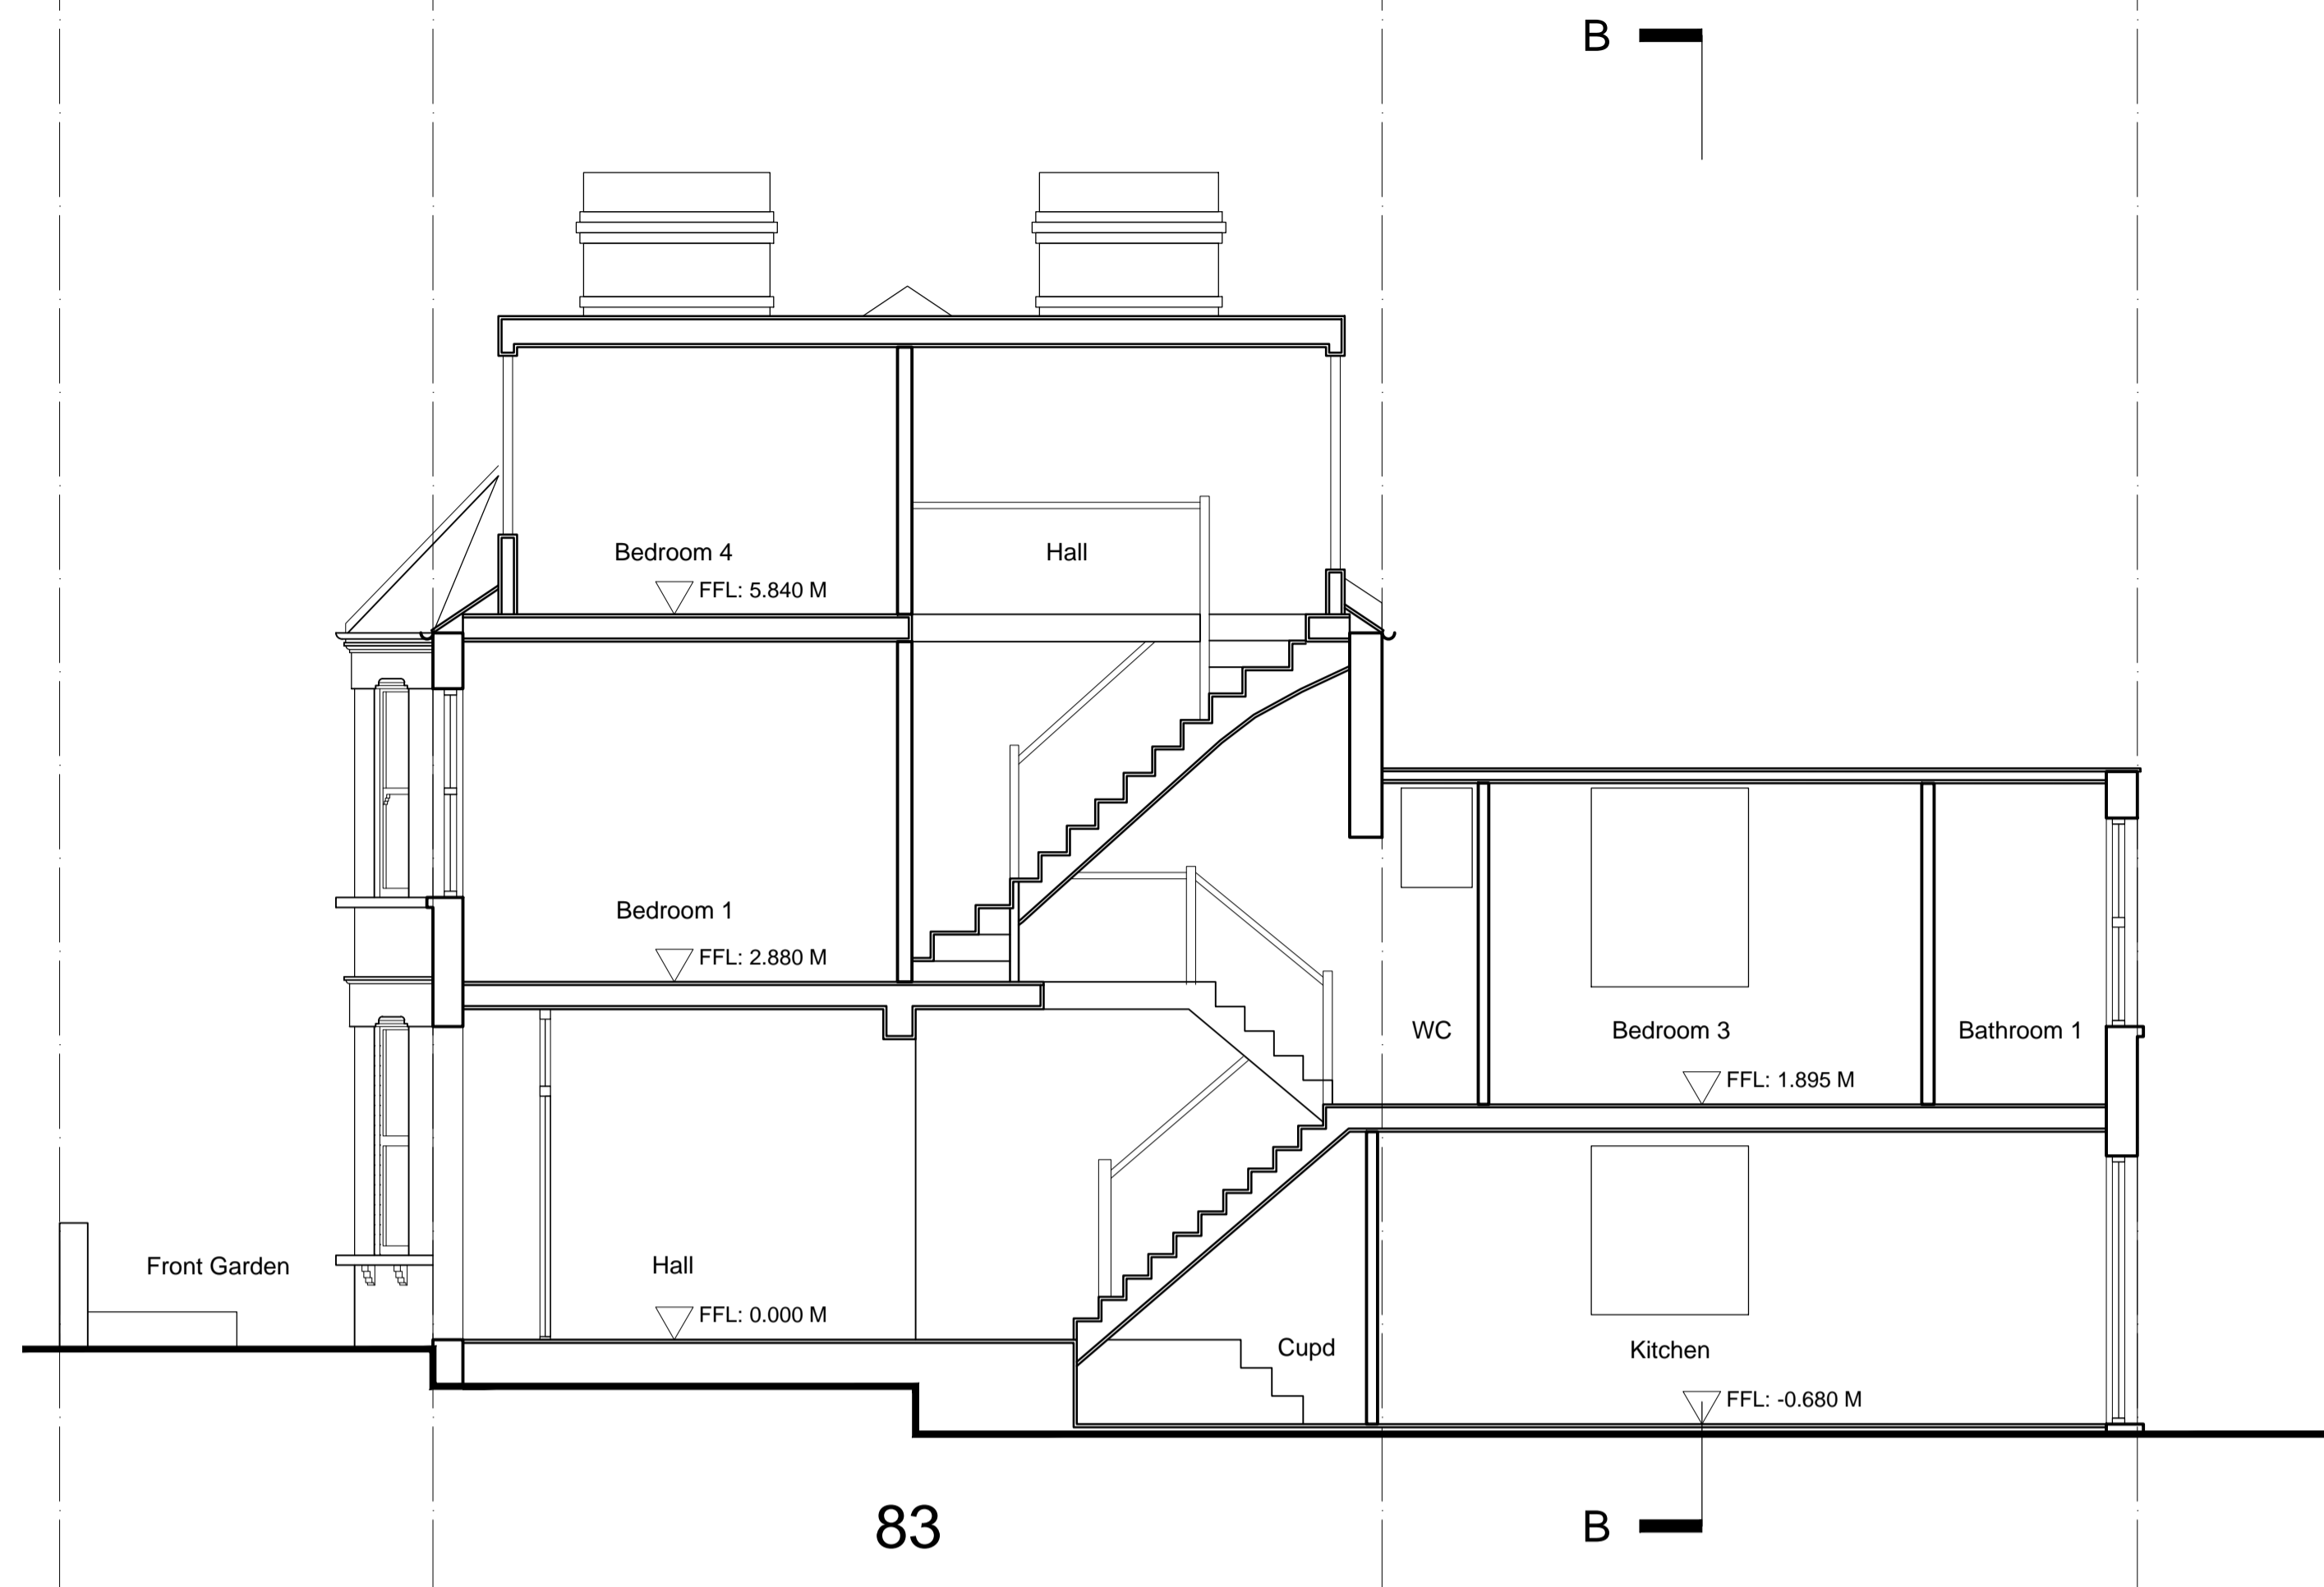

Section AA

Existing

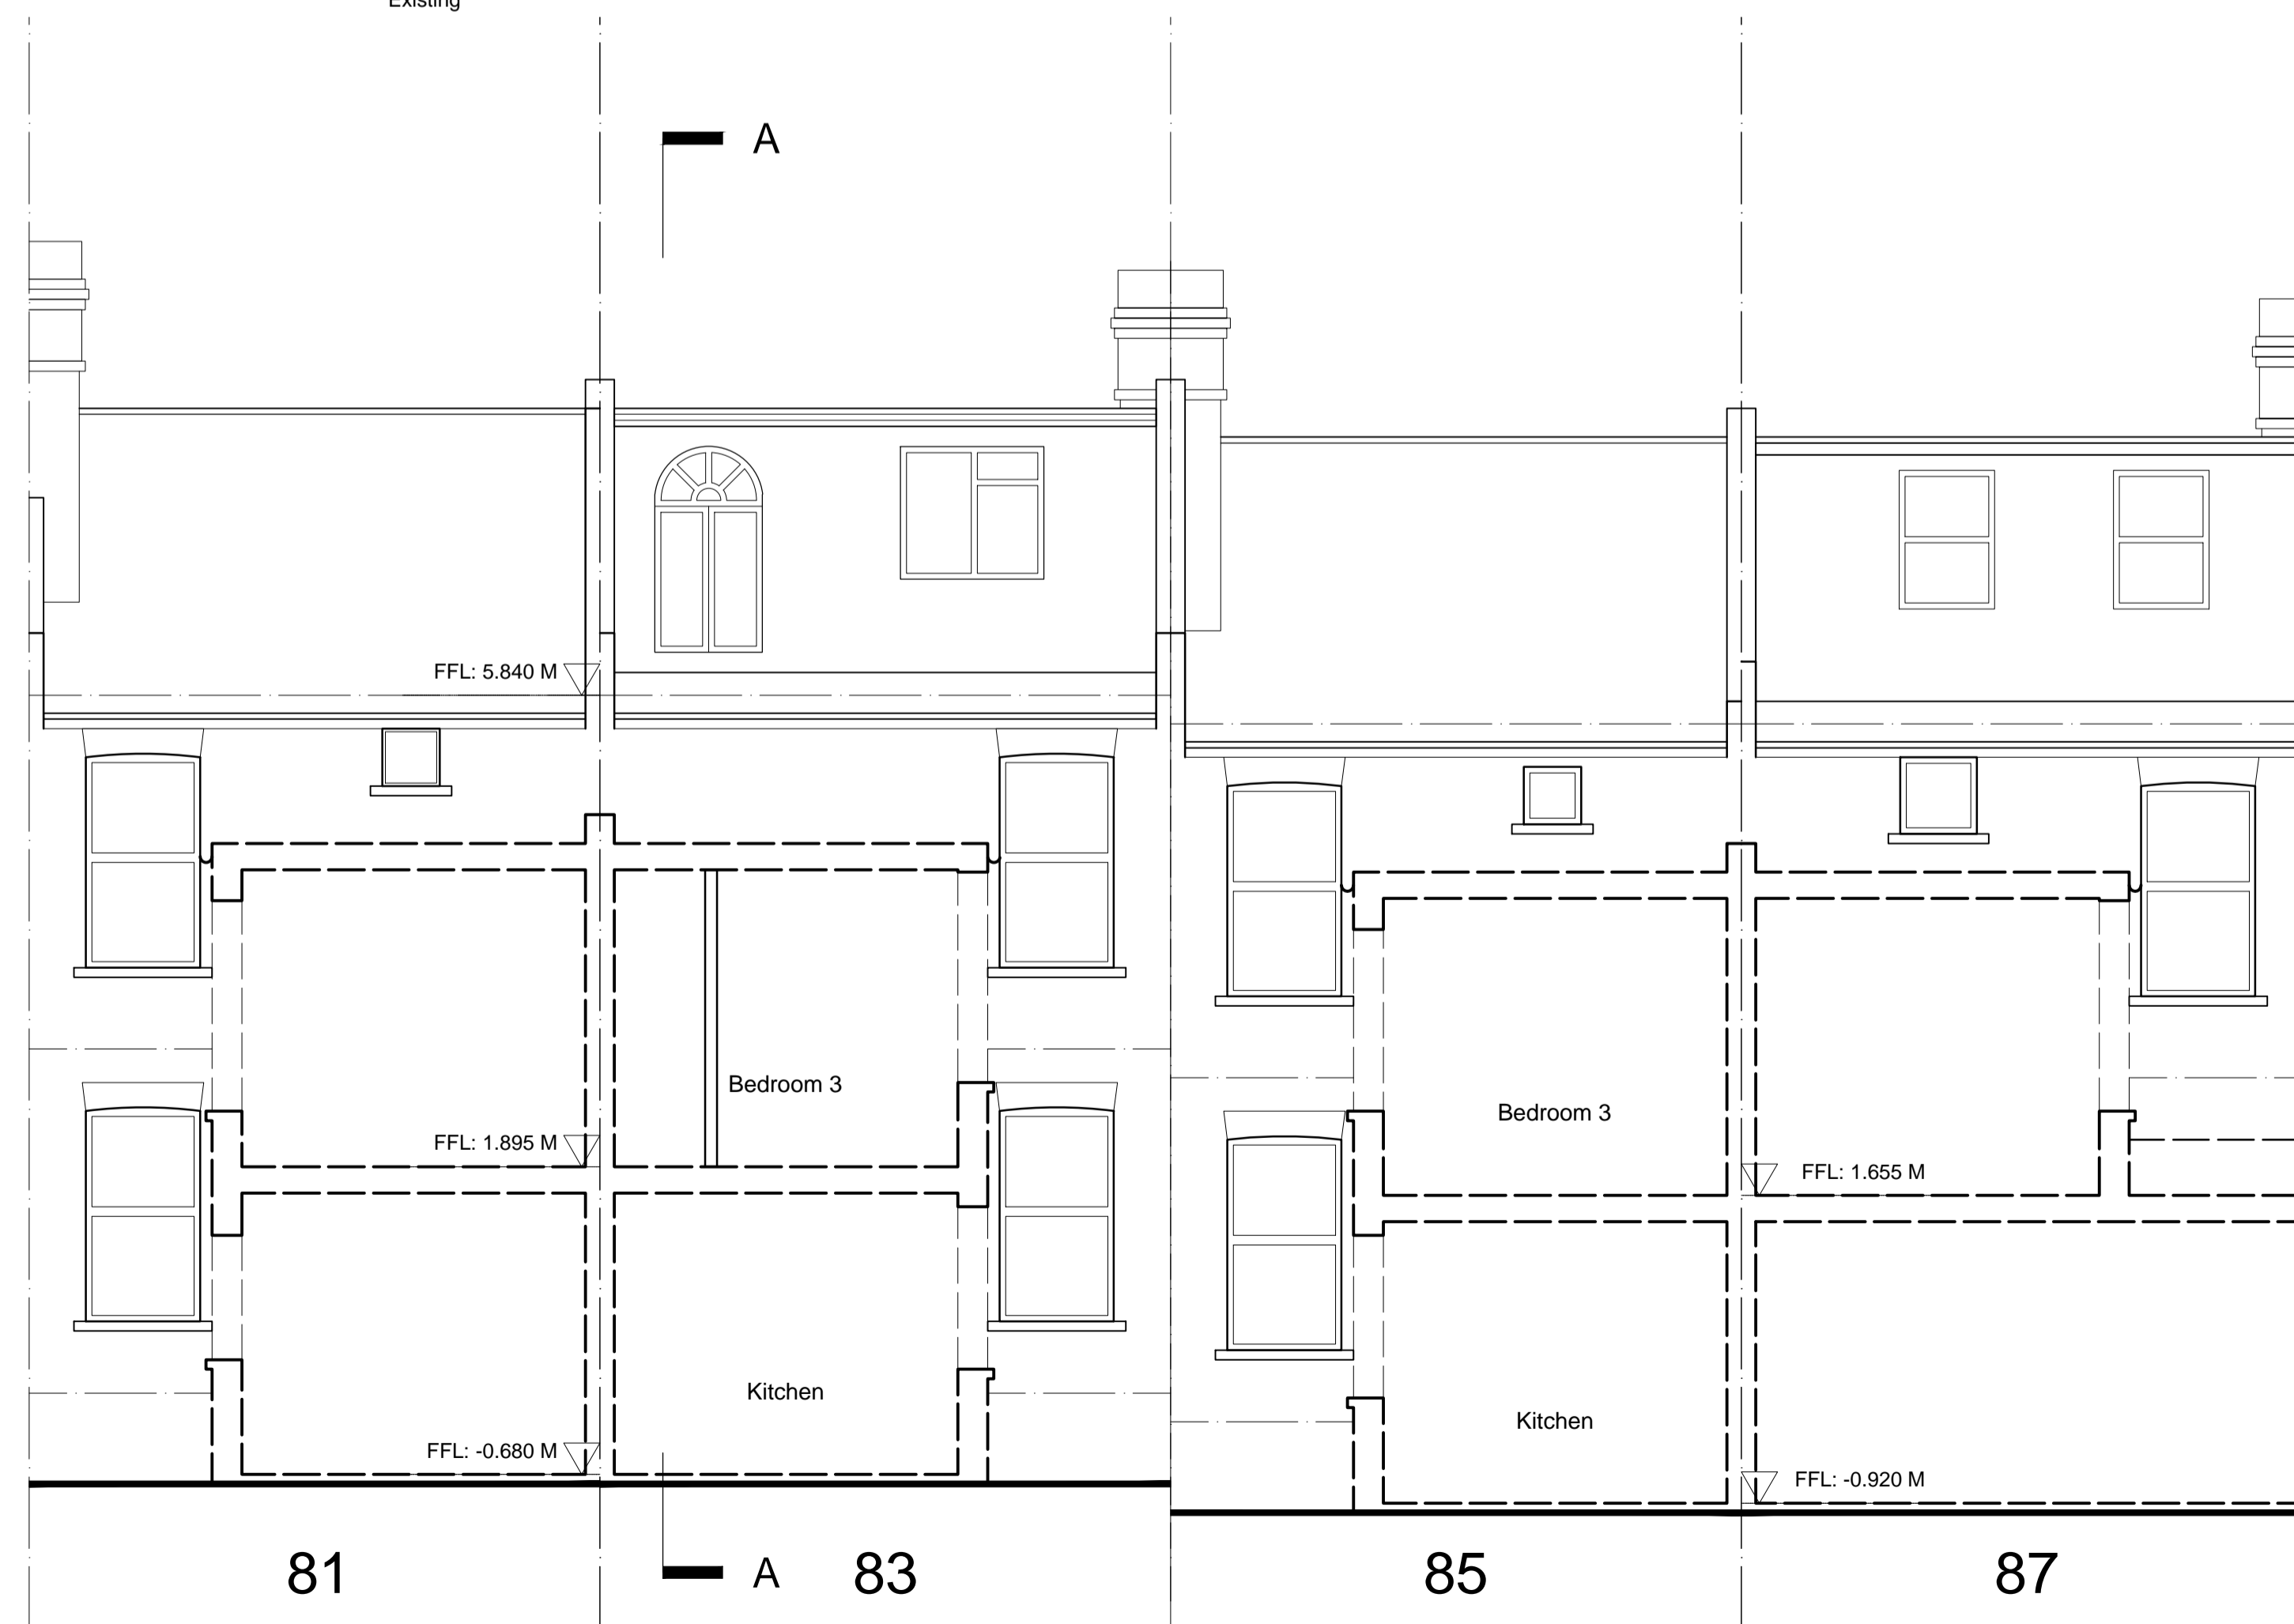

Section BB

Existing

Rev	Date	Drawn	Description
P4	18/01/16	JCG	Planning application Existing elements corrected
P3	24/03/15	JCG	Planning application
P2	08/01/15	JCG	Issued for pre-app advice
P1	22/06/14	JCG	First issue

PRELIMINARY

Client / Project
Lara Feigel & John Craig Gray
83 Ravenshaw Street

Drawing title
Existing Sections
(incorporating No. 85)

drawing number	revision
A-112	P4
scale @ A1 1:50	project number 83JG



JCG Architect, RIBA
83 Ravenshaw Street, London, NW6 1NP
e: john.craiggray@orange.net
m: 07812 211722