


The use of this data by the recipient acts as an agreement of the following statements. Do not use this data if you do not agree with any of the following statements:

All drawings are based upon site information supplied by third parties and as such their accuracy cannot be guaranteed. All features are approximate and subject to clarification by a detailed topographical survey, statutory service enquiries and confirmation of the legal boundaries.


Do not scale the drawing.
Use figured dimensions in all cases.
Check all dimensions on site.

Report any discrepancies in writing to the originator before proceeding.

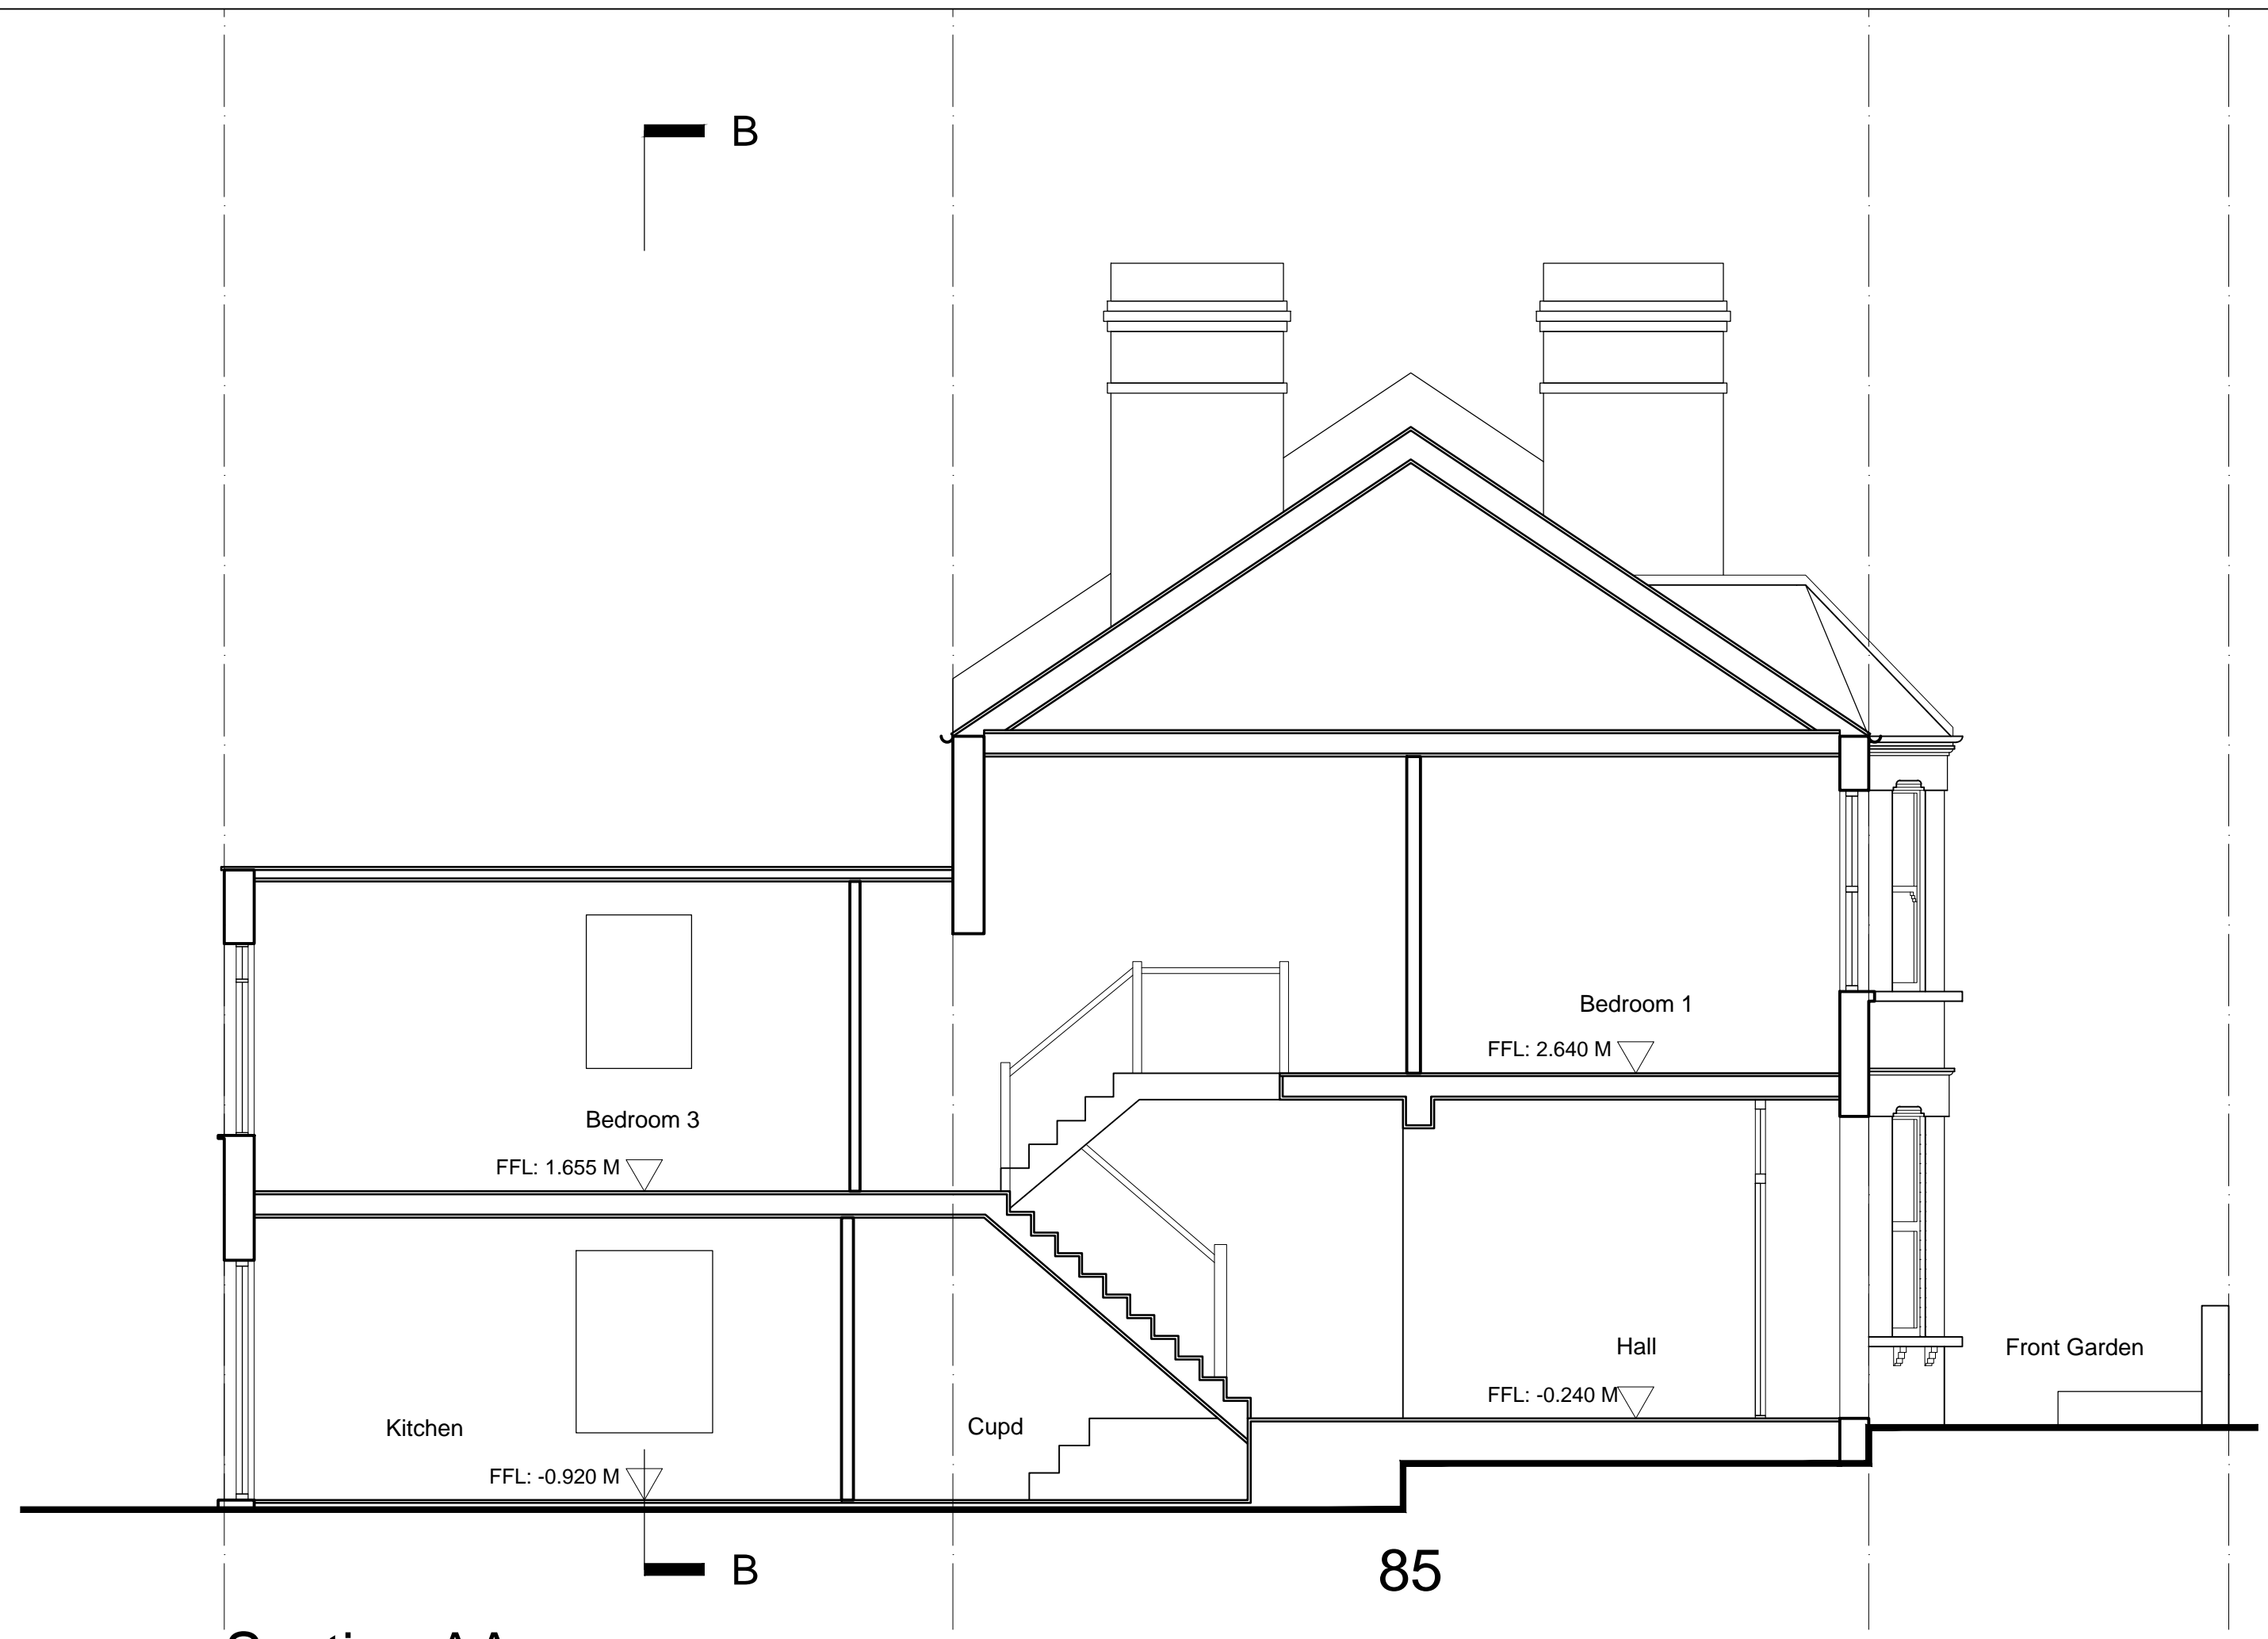

Section AA

Existing

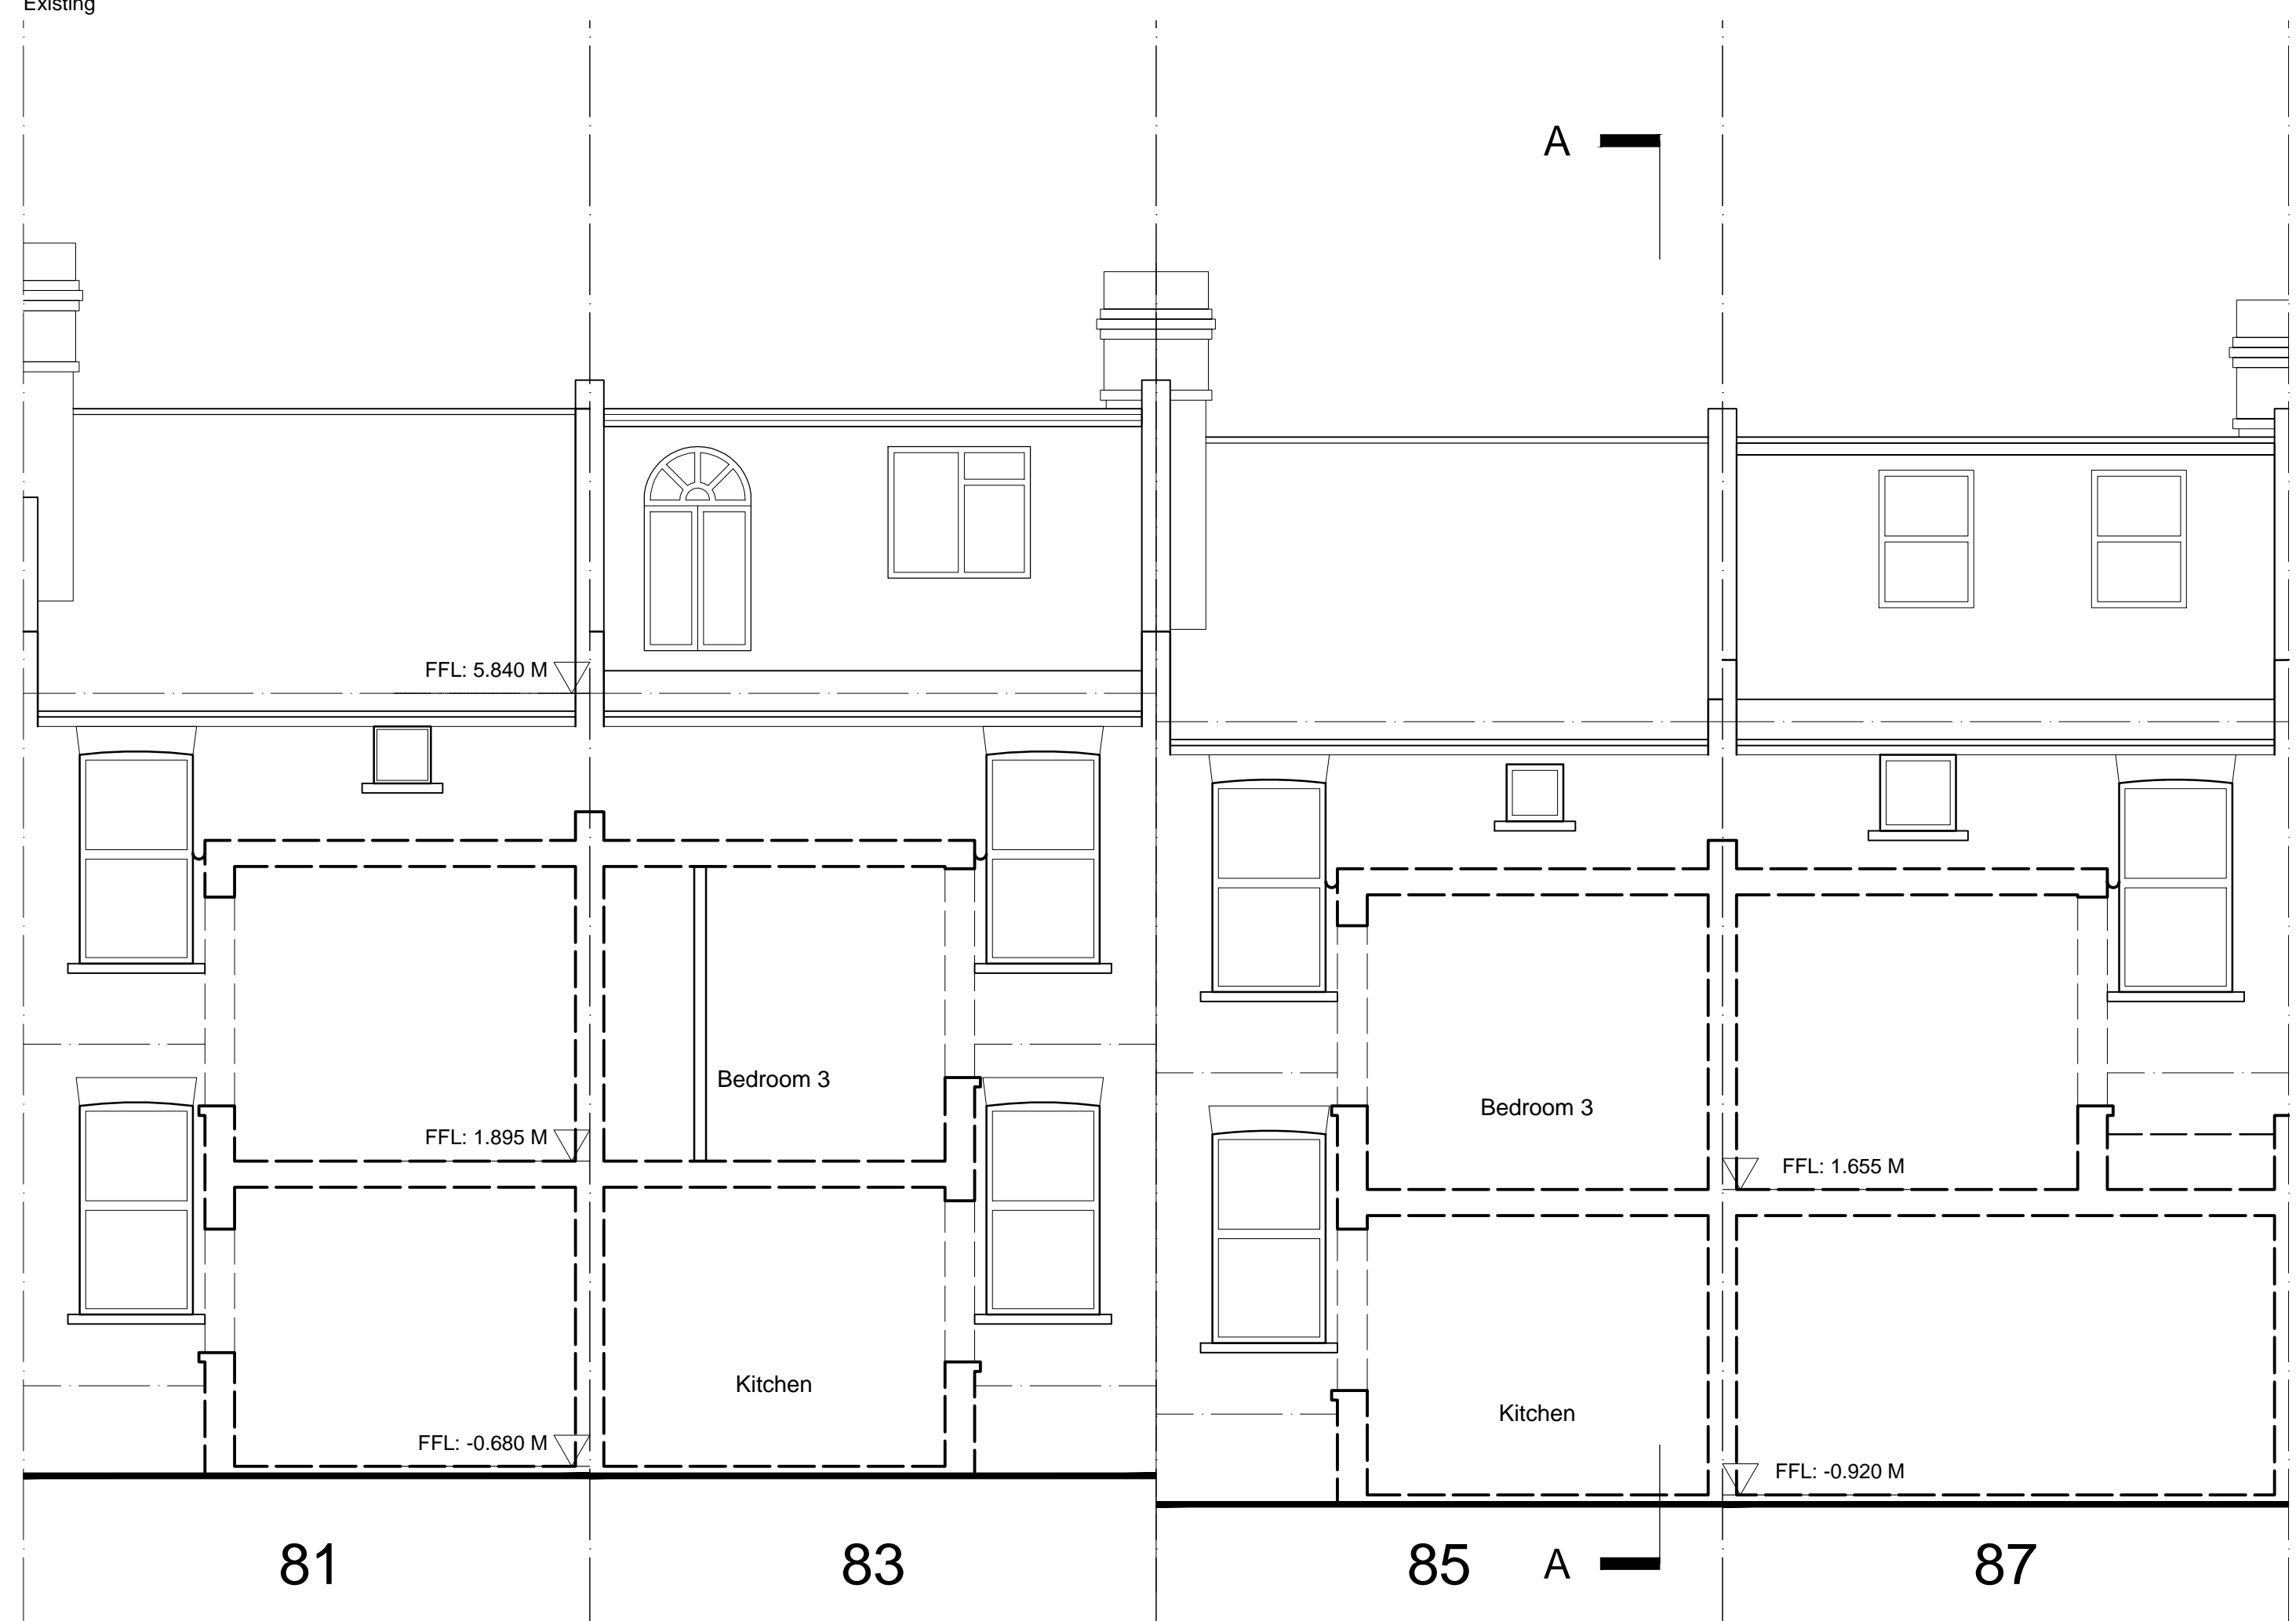

Section BB

Existing

Rev	Date	Drawn	Description
P2	09/11/15	JCG	Planning application
P1	24/03/15	JCG	Existing heights corrected
			Planning application

PRELIMINARY

Client / Project

Sue Davies

85 Ravenshaw Street

Existing Sections

(incorporating No. 83)

drawing number	revision
A-112	P2

scale of A1	originated by	project number
1:50	JCG	85SD

JCG Architect, RIBA
83 Ravenshaw Street, London, NW6 1NP
e: john.craig@orange.net
m: 07812 211722