



FOR THE ARCHITECT'S USE ONLY
 ALL DIMENSIONS MUST BE REPORTED TO THE ARCHITECT
 THE SHOWN AND NOT SHOWN DIMENSIONS ARE THE ARCHITECT'S
 RESPONSIBILITY AND NOT BROOKS / MURRAY'S
 NO PART OF THIS WORK MAY BE REPRODUCED OR TRANSMITTED
 IN ANY FORM OR BY ANY MEANS WITHOUT THE WRITTEN PERMISSION
 OF BROOKS / MURRAY

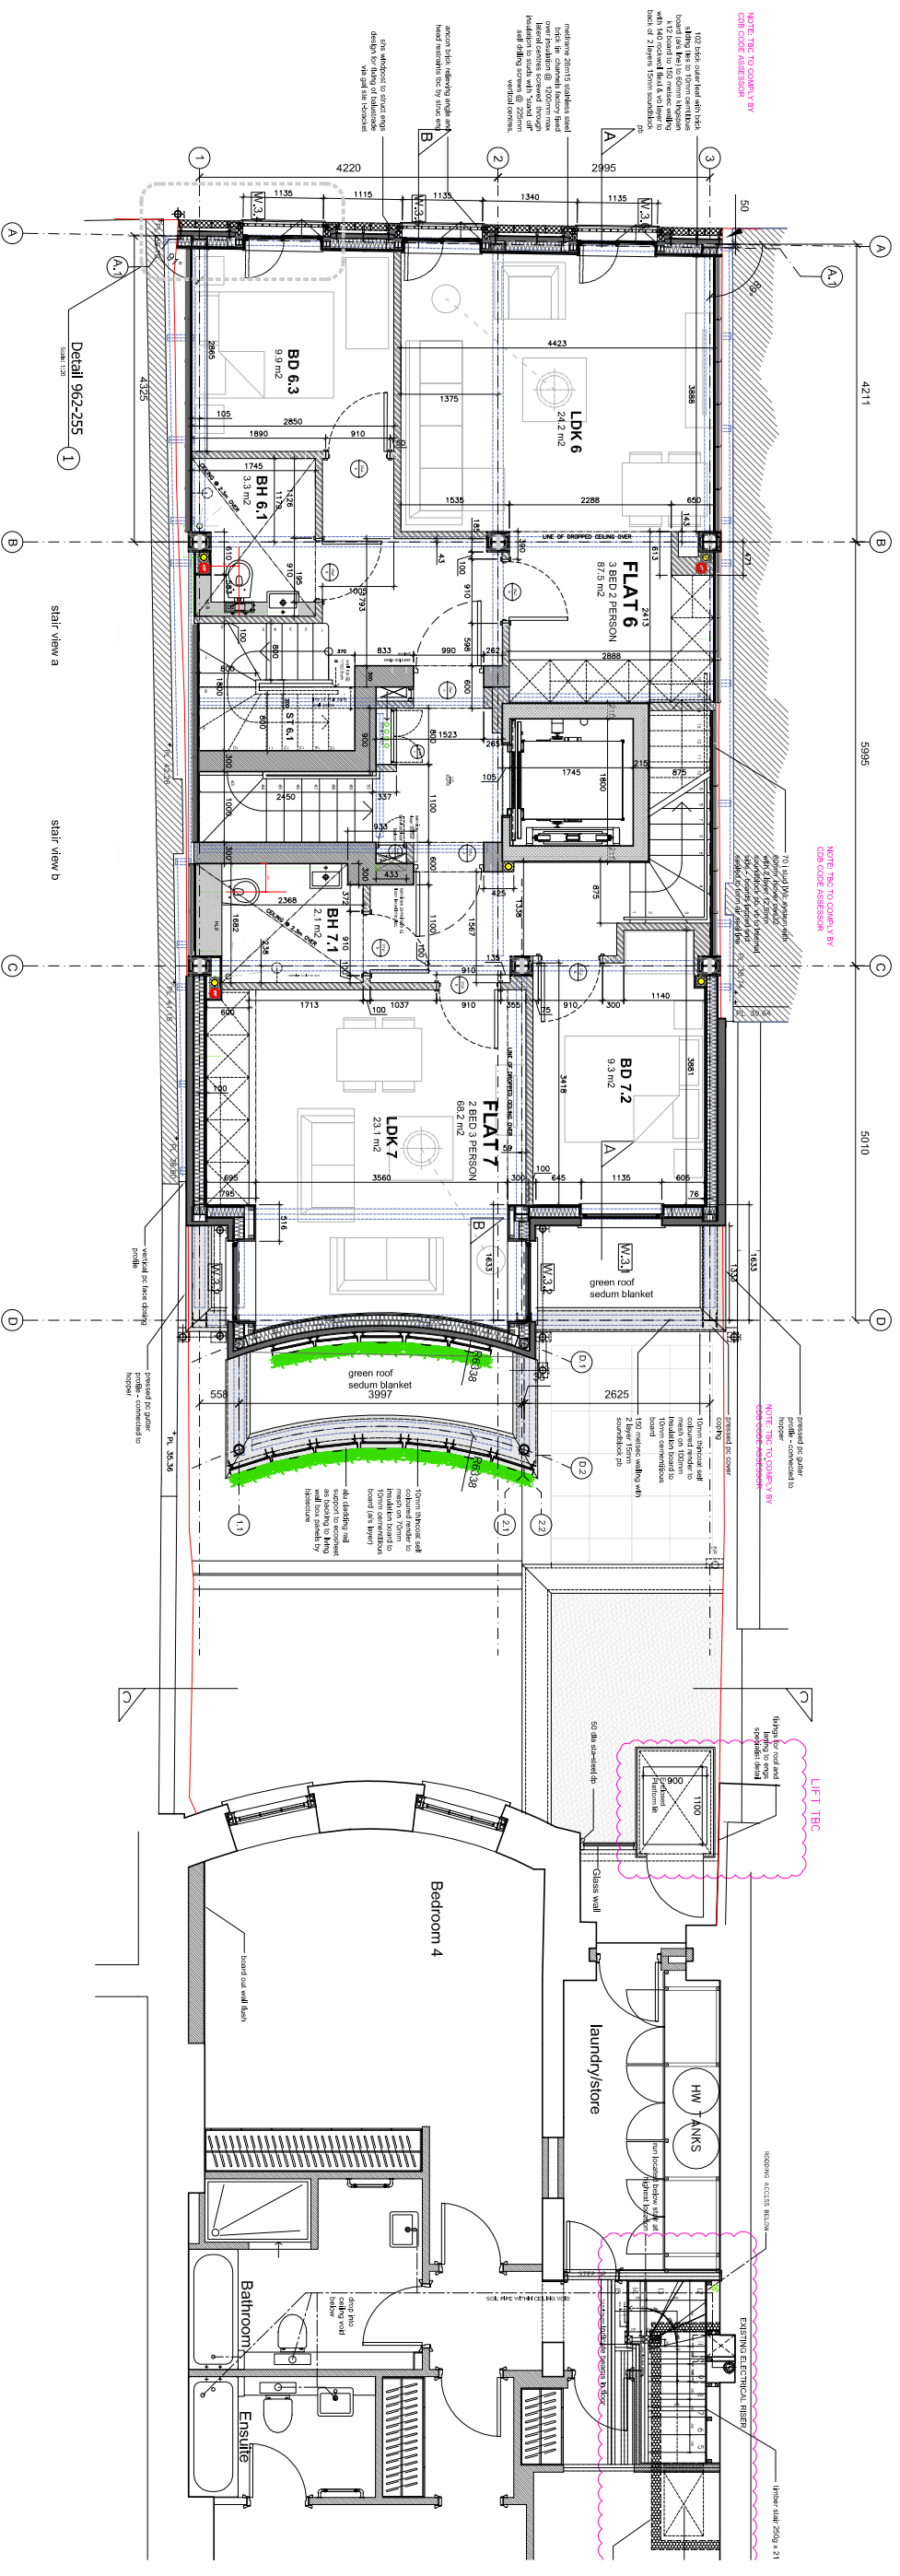

- FLAT PARTY WALL - ACOUSTIC RATED-500 FLOORS
- 1500 (400) & 6200 (1600) ALSO SOUND FIVE RATING
- FLAT INTERNAL PARTITION WALL ACOUSTIC RATED-400B, SOUND FIVE RATING
- DENSE BLOCK WALLINGS

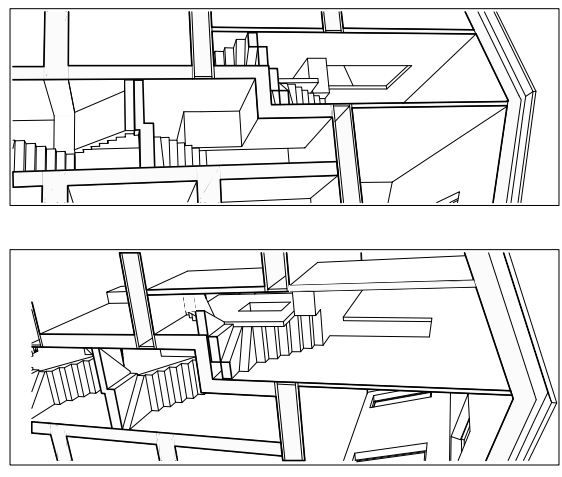

BROOKS / MURRAY

ARCHITECTS
 8-10 NEWNORTH PLACE
 LONDON E20 4AA
 TEL: 020 7739 9655
 FAX: 020 7739 9944
 architects@brooksmurray.com

CLIENT:
 Fitzrovia Properties LTD

JOB:
 7 Fitzroy Square
 & 11 Grafton Mews
 London W1T 5HL

DATE: SCALE
 JAN 2013 1:50 @ A1 / 1:100 @ A3
 DRAWING TITLE:
 Proposed 11 Grafton Mews
 Third Floor

DRAWING NUMBER:
 T - 962 - 123 D

Rev.	Description	Date
A	For party wall arrangements	20/11/13
B	PROCESSED FOR APPROVAL	27/11/13
C	grid A, green wall & facade detail update	03/01/14
D	Revised	14/01/14
Rev.	Amendment	08/01/14
	Drawn	