

CONSTRUCTION (DESIGN & MANAGEMENT) REGULATIONS 2007.

DESIGNERS HAZARD INFORMATION FOR CONSTRUCTION

1. THE CONTRACTOR IS TO LOCATE AND CLEARLY MARK OUT EXISTING SERVICES PRIOR TO COMMENCING EXCAVATION WORKS.

2. EXCAVATIONS SHOULD BE INSPECTED AND TO BE PROVIDED WITH TEMPORARY SHORING IF REQUIRED.

THE ABOVE NOTES REFER SPECIFICALLY TO THE INFORMATION SHOWN ON THIS DRAWING.

REFER TO HEALTH AND SAFETY PLAN FOR FURTHER INFORMATION.

NOTE:
RENOVATION WORKS OF BUILDING TO BE CARRIED OUT ONCE ALL PROPPING HAS BEEN INSTALLED.

NOTE:
RENOVATION WORKS TO BE PHASED FROM TOP TO BOTTOM THEREFORE NO INTERNAL WALL PROPPING IS DEEMED AS REQUIRED.

NOTE:
ALL SHORING WORKS TO BE DESIGNED BY SPECIALIST SHORING CONTRACTOR.

GENERAL NOTES:

1. DO NOT SCALE THIS DRAWING OR MODEL. ALL DIMENSIONS ARE IN MILLIMETRES UNLESS NOTED OTHERWISE. ANY DISCREPANCIES ARE TO BE RECORDED AND REPORTED TO THE ENGINEERS IMMEDIATELY.

2. THIS DRAWING IS TO BE READ IN CONJUNCTION WITH ALL OTHER ENGINEERS AND ARCHITECTS DRAWINGS AND THE SPECIFICATION.


3. ALL WORK IS TO BE TO THE SATISFACTION OF THE ENGINEER AND LOCAL AUTHORITY BUILDING CONTROL.

4. THE CONTRACTOR IS RESPONSIBLE FOR AND MUST TAKE ALL NECESSARY PRECAUTIONS TO ENSURE THE STABILITY OF THE WORKS AT ALL TIMES DURING CONSTRUCTION.

5. ALL WORKMANSHIP AND MATERIALS ARE TO BE TO CURRENT BRITISH STANDARDS OR EUROCODES. ALL CONSTRUCTION PRODUCTS AND STRUCTURAL STEELWORK SHOULD BE CE MARKED IN ACCORDANCE WITH CURRENT LEGISLATION.

6. ALL SERVICES ARE TO BE LOCATED AND PROTECTED AS NECESSARY BY THE CONTRACTOR PRIOR TO THE COMMENCEMENT OF THE WORKS.

7. ANY EXISTING DETAILS WHICH ARE SHOWN ON THIS DRAWING ARE FOR GUIDANCE ONLY AND ARE TO BE CHECKED ON SITE BY THE CONTRACTOR. ANY VARIATIONS ARE TO BE RECORDED AND REPORTED TO THE ENGINEER IMMEDIATELY.

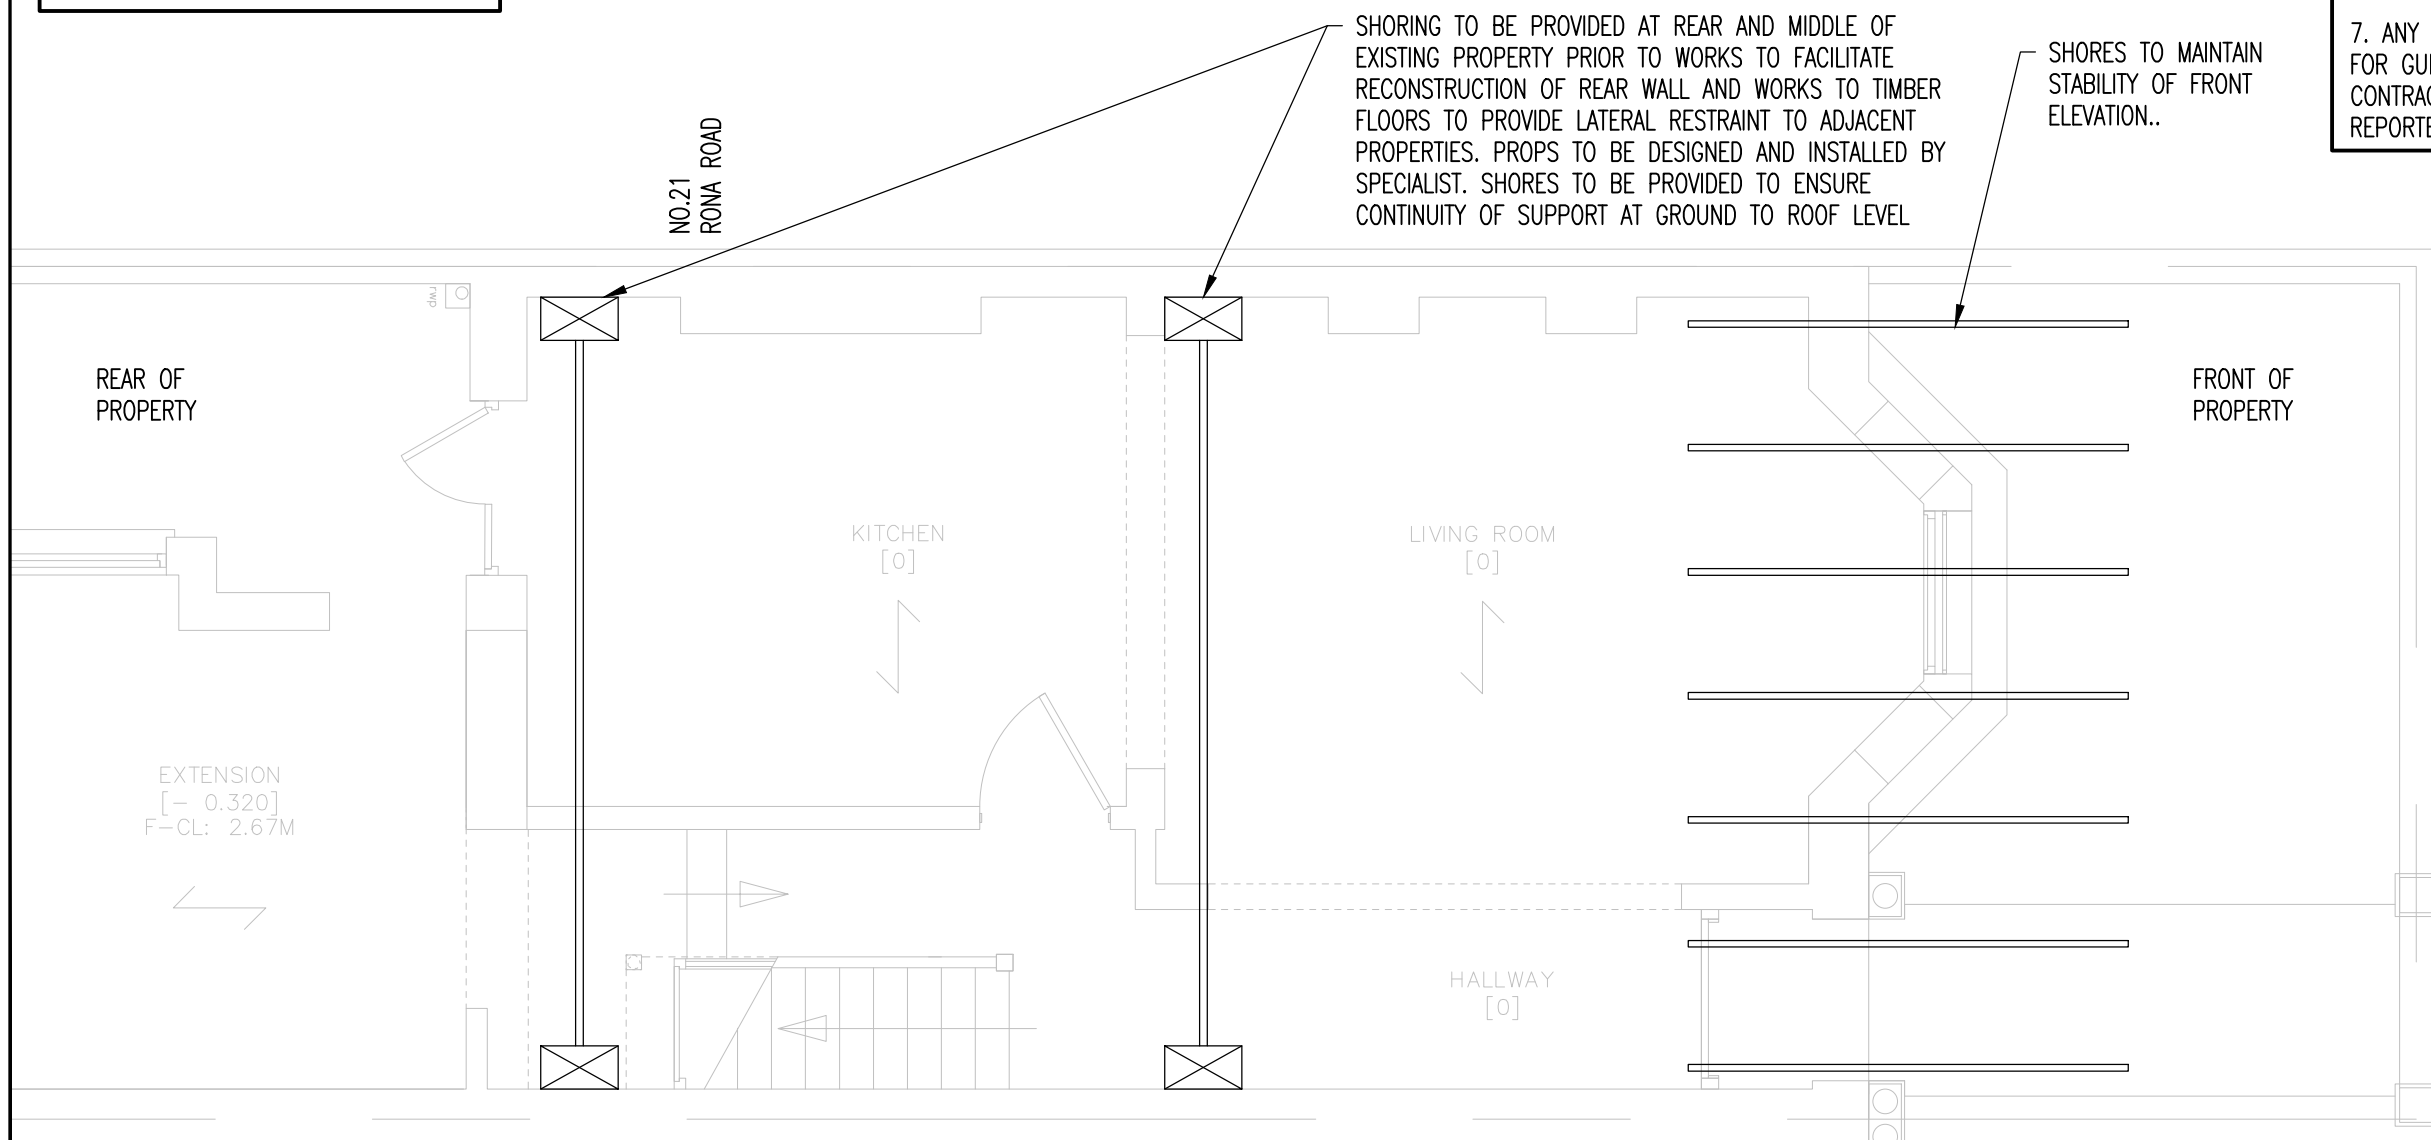

EXISTING GROUND FLOOR SHOWING TEMPORARY WORKS (SHORING TO BE PROVIDED TO ALL EXISTING FLOORS)

SCALE 1:50

Rev	Amendments	Drawn	Approved	Date

jms CIVIL & STRUCTURAL CONSULTING ENGINEERS
LONDON • MIDLANDS • EAST ANGLIA • MANCHESTER • GREECE

- JMS (London) Ltd : 150 Minorities, City of London EC3N 1LS
Tel: 0207 347 5239
- JMS (East Anglia) Ltd : Unit 10 Brightwell Barns, Waidingfield Road, Suffolk IP10 0BJ
Tel: 01473 487250
- JMS (Midlands) Ltd : Victoria Court, Tennant Street, Nuneaton, Warwickshire CV11 4LZ, Tel: 02476 350505
- JMS (Manchester) Ltd : 204 Bolton Road, Worsley, Manchester M28 3BN
Tel: 0161 790 4404 (City) Tel: 0161 883 2909
- JMS (Greece) Ltd : 27 Arapitsas Street, Sykies, Thessaloniki 56626 Greece
Tel: 0030 2310 960636



Project
19 RONA ROAD
LONDON NW3 2HY

Drawing Title
SHORING DETAILS

Client
MR BRENDAN MASSAM

Drawn by GJC **Designed by** GJC

Approved by JMS **Checked by** GC

Scale AS SHOWN **Date** JANUARY 2016

Drawing No. L15_088_04/505 **Rev.** -