



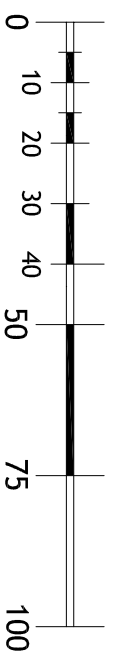

SITE LOCATION PLAN, Scale 1:1250



P1	NG	Preliminary Issue	Nov. 15
Rev	By	Description	Date

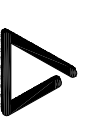

Chartered Surveyors,
 Project Managers, CDM Coordinators
trinity construction consultancy ltd

Unit 5 Columba, Orion Business Park, Addison Way, Great Bakersham, Ipswich, IP6 6LW
 T 01473 858188 F 01473 831777 info@trinitycc.co.uk


Client **MR. BRENDAN MASSAM**

Project **19, RONA ROAD
 HAMPTSTEAD
 LONDON, NW3 2HY**

Drawing Title
**PROPOSED
 SITE SETUP &
 TRAFFIC MOVEMENTS**


Date **NOV. 15** Drawn **NG**

Scale **A/S** Drawing No. **15014/001** Rev **P1**
 Checked

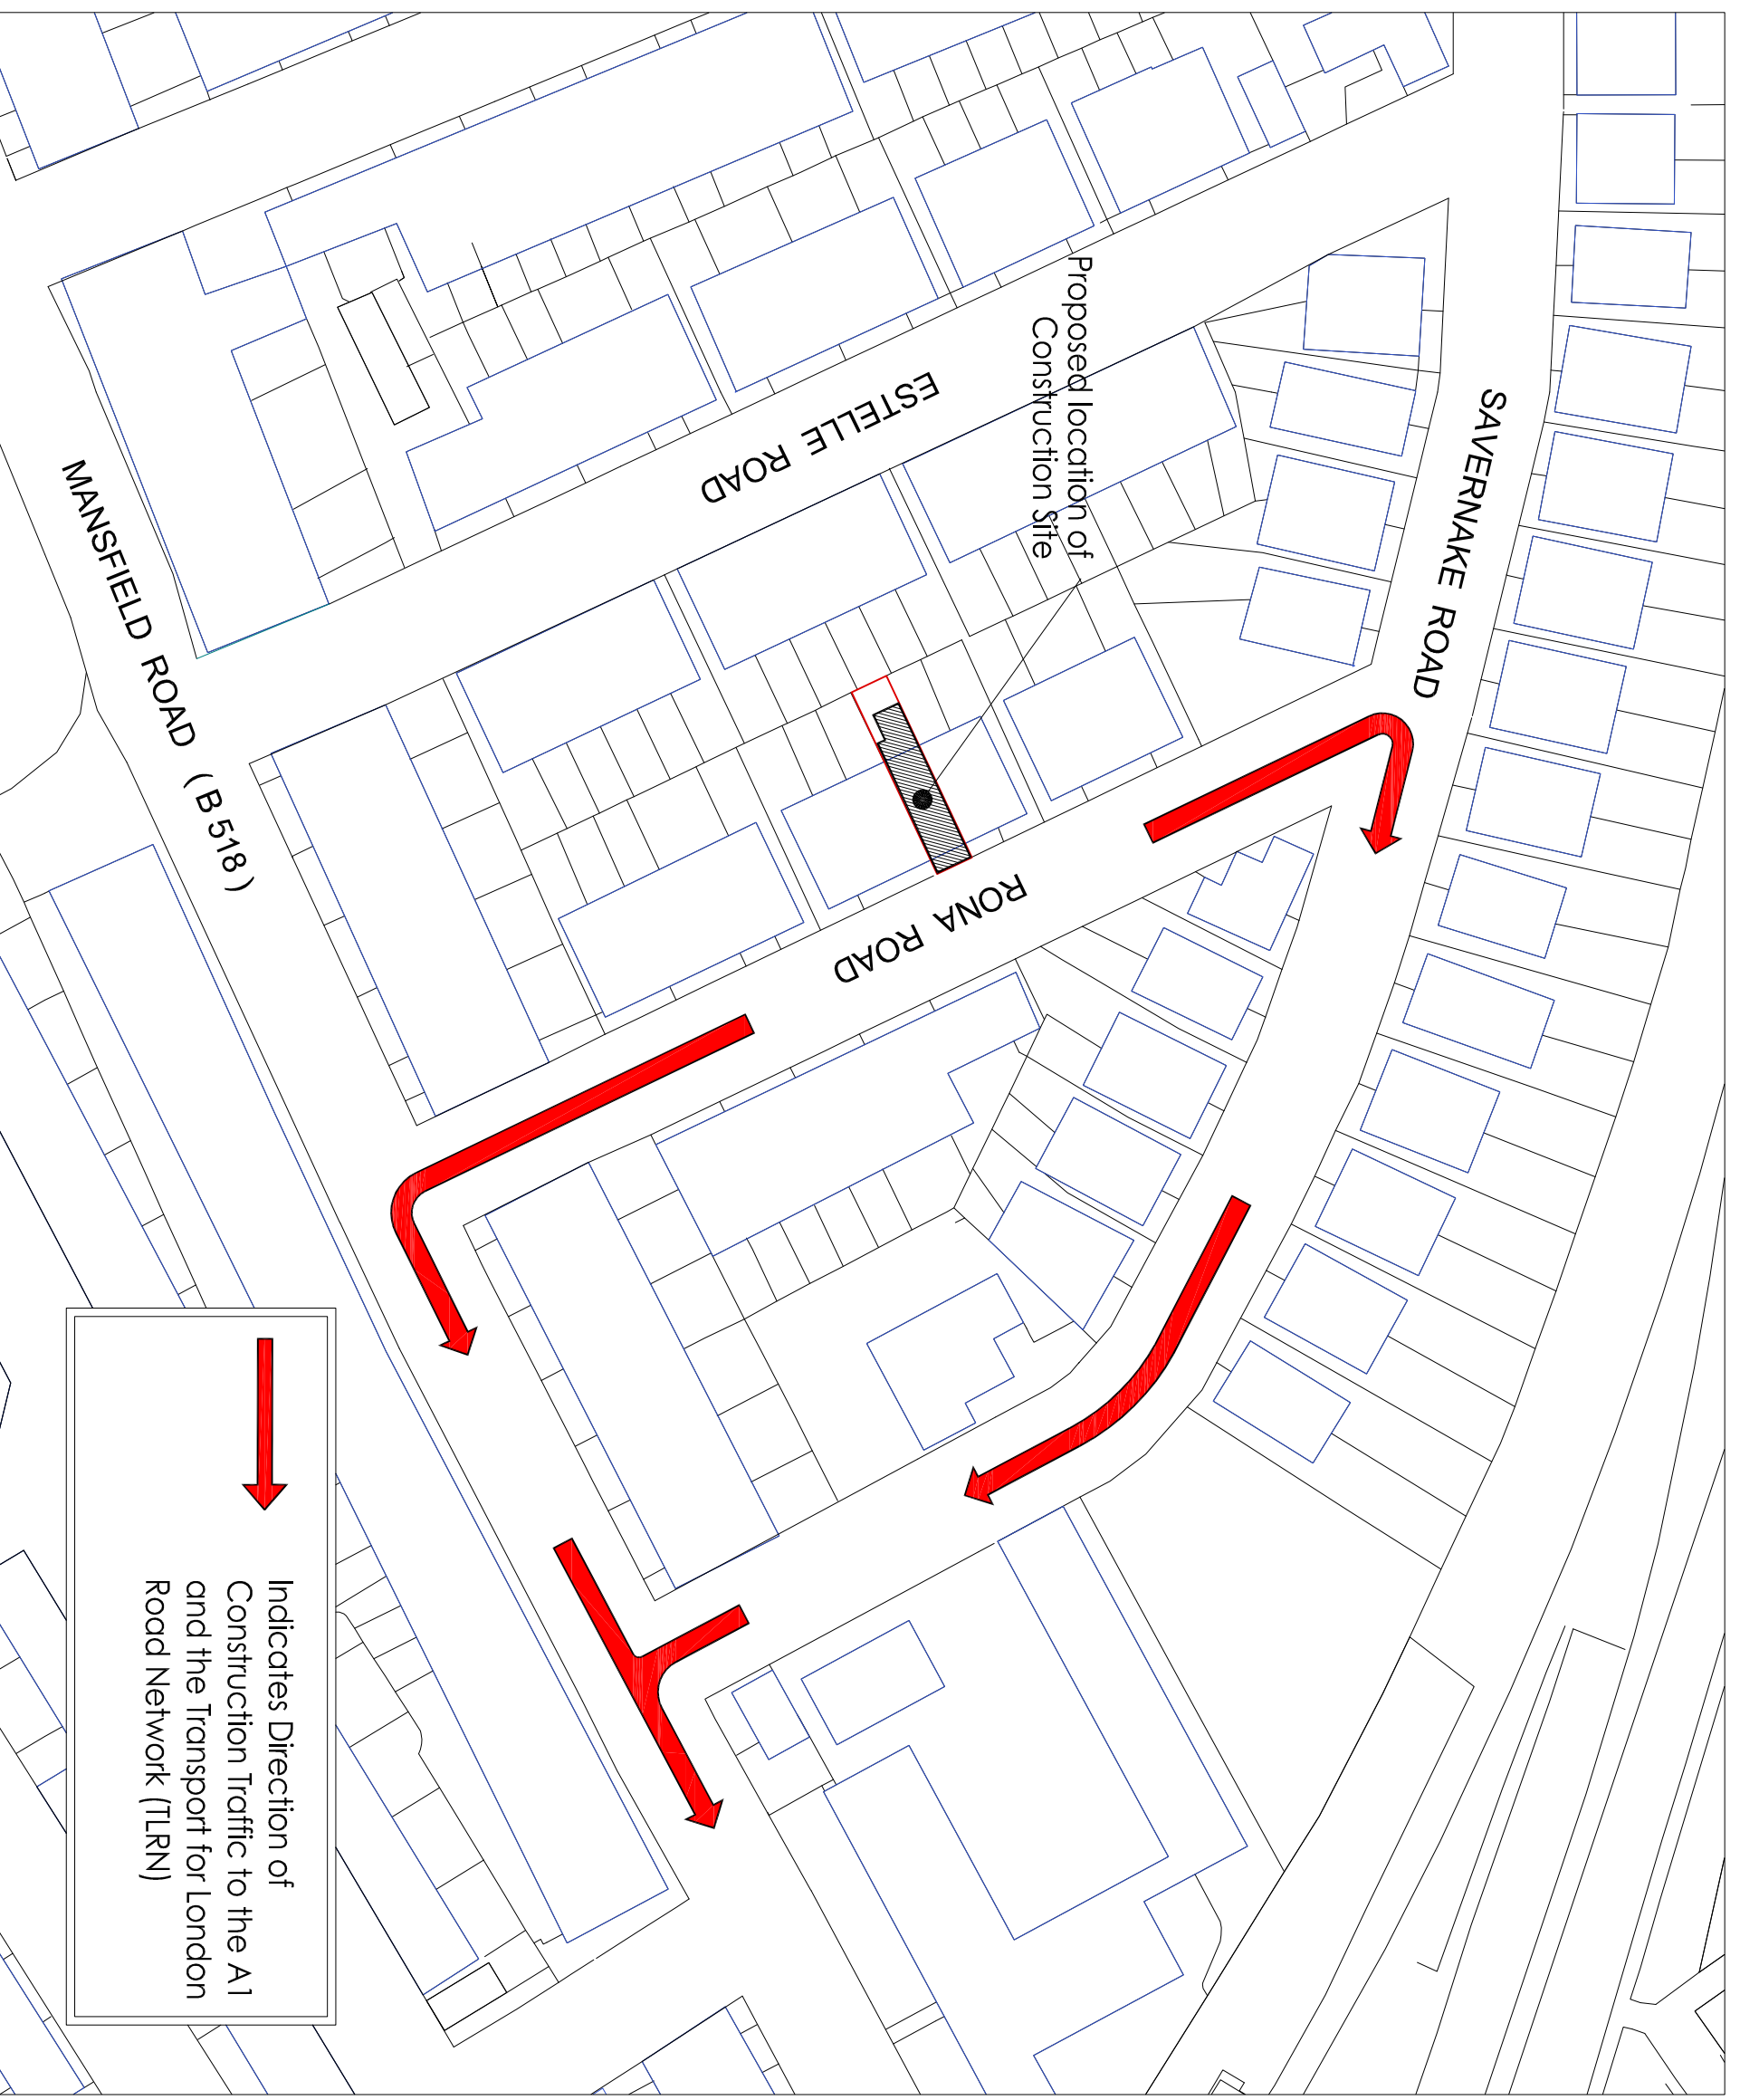

Indicates Direction of
 Construction Traffic to the A1
 and the Transport for London
 Road Network (TLRN)

TRAFFIC MOVEMENT PLAN, Scale 1:1000

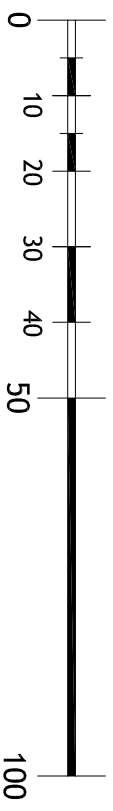

A3