


Dimensions to be verified on site. Use figured dimensions only. Do not work from reduced scale drawings. Please refer to scale and sheet size as indicated.

This drawing is the property of @LEONARD DESIGN ARCHITECTS LTD.

Copyright is reserved by them and the drawing is issued on the condition that it is not copied, reproduced, retained or disclosed to any unauthorised person without the prior consent in writing of Leonard Design Architects Ltd. All rights reserved.

DO NOT SCALE

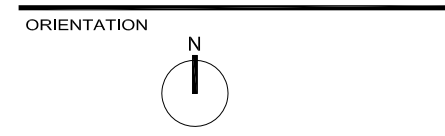

LOCATION PLAN

This drawing contains the following model files:

P00	12:02:16	Planning	SB	CN
Rev.	Date	Revision	By	Checked

leonard design architects
 4th floor, Albion House
 5-13 Canal Street
 Nottingham, NG1 7EG, United Kingdom
 t. +44 (0) 115 945 0080
 e. office@leonarddesignarchitects.com

Client
 RUBY VIOLET

Project
RUBY VIOLET, MIDLANDS GOOD SHED, KINGS CROSS, LONDON

Drawing Title Project Number 0502

**GA PLAN
 GROUND FLOOR
 AS EXISTING**

Comp. File No. Status
 \\server1\leonard\design\projects\0502 ruby violet\03 working\03.04 sheet files\20 ga plans\0502\0502-rv-lda-a-20100 S0


Drawn by Checked by
 SB CN

Scale @A3 Date
 1:50 12:02:2016

File Identifier Revision
0502-RV-LDA-A-20100 P00

Purpose of Issue
Planning

Workflow Status
DEVELOPED DESIGN

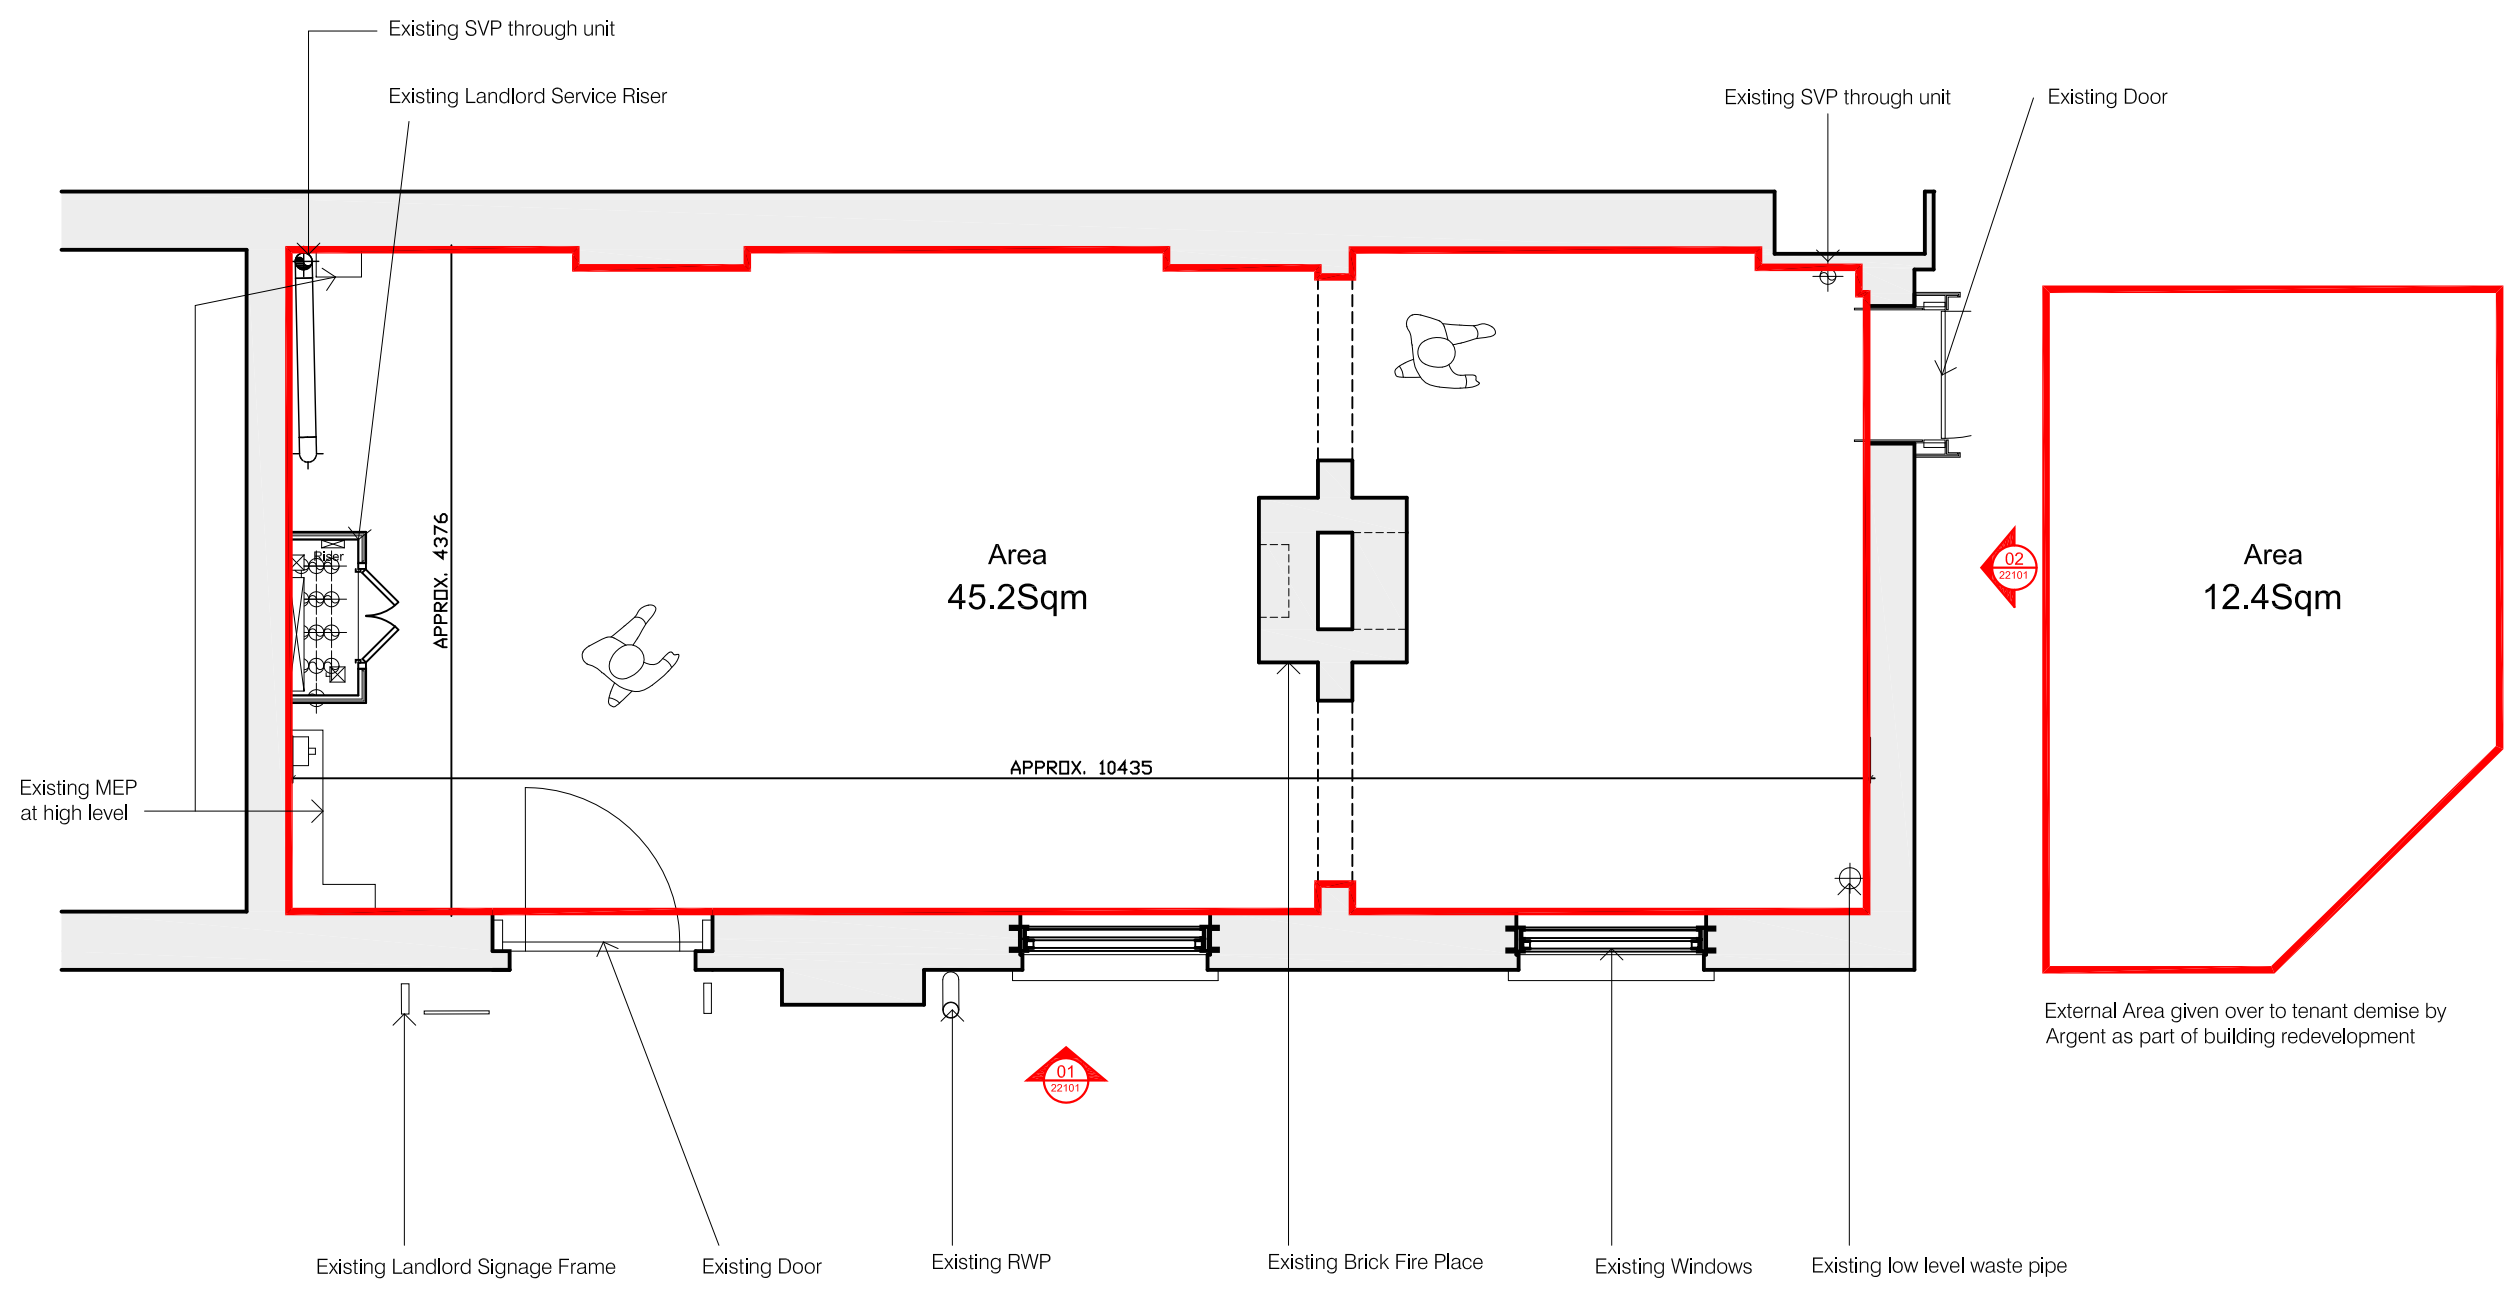

01 GA PLAN - AS EXISTING
 SCALE: 1:50

