




01 ELEVATION - AS PROPOSED
SCALE: 1:50

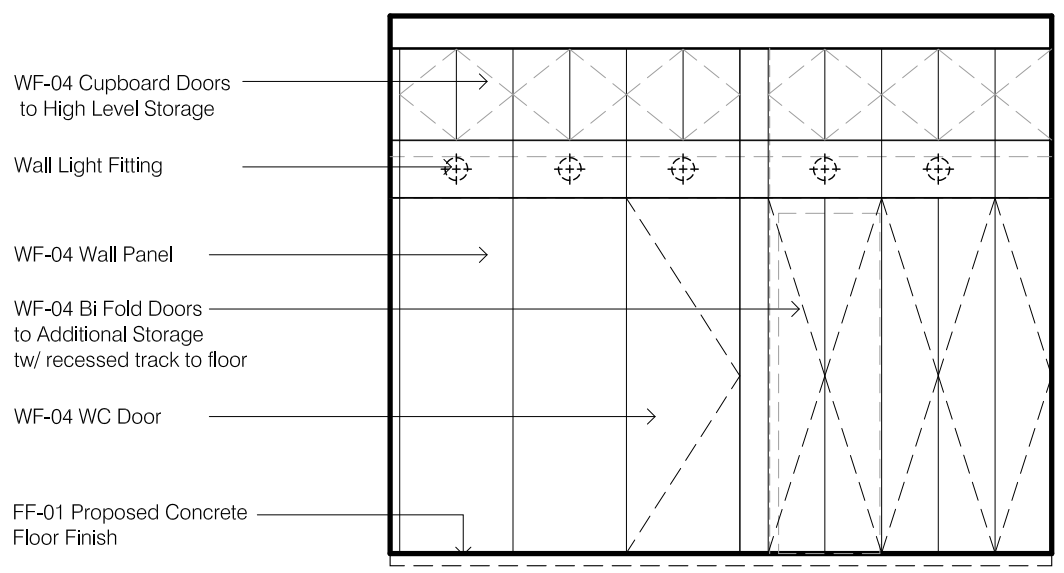


02 ELEVATION - AS PROPOSED
SCALE: 1:50

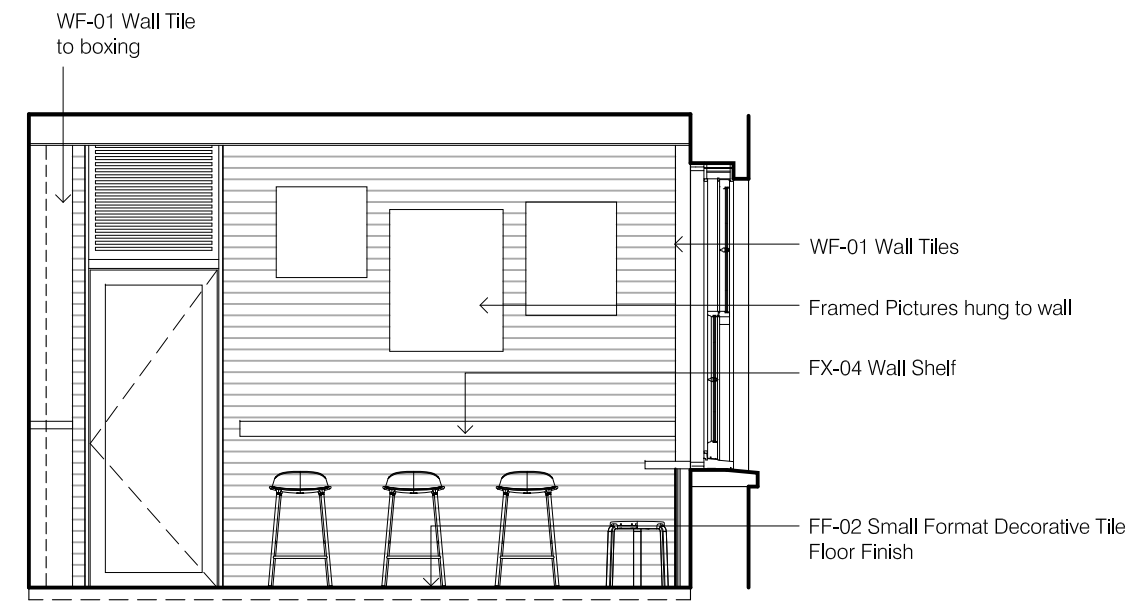

04 ELEVATION - AS PROPOSED
SCALE: 1:50

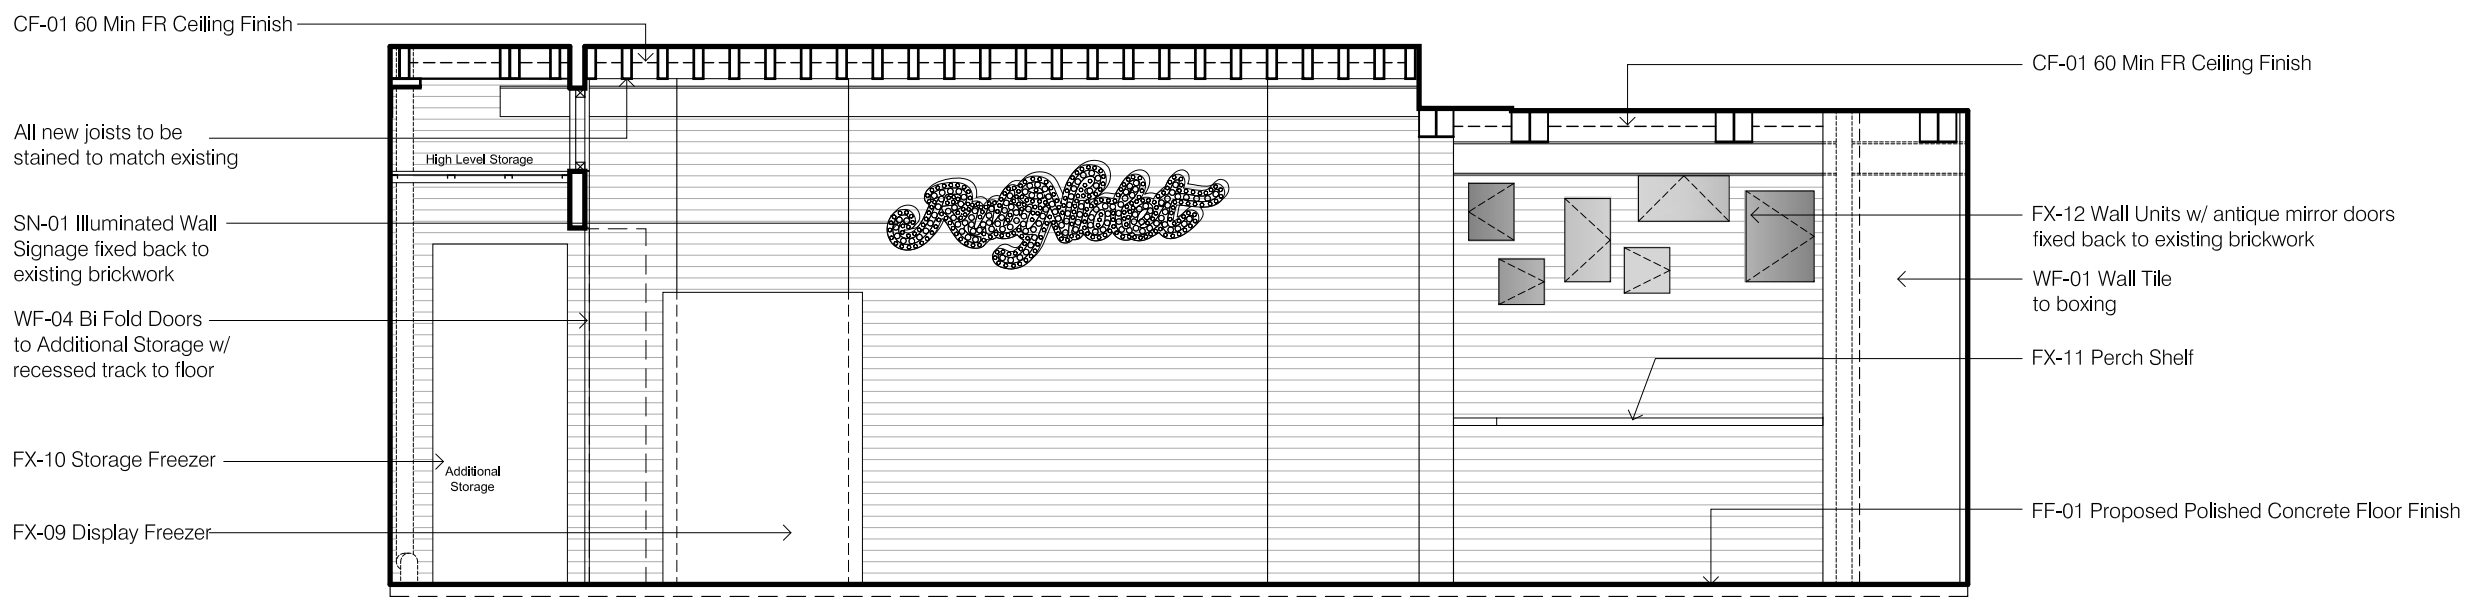

03 ELEVATION - AS PROPOSED
SCALE: 1:50

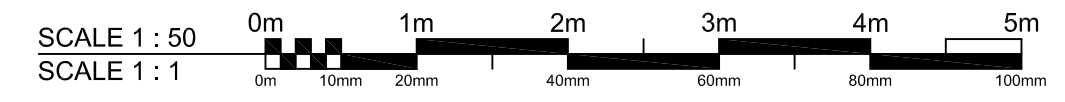

Dimensions to be verified on site. Use figured dimensions only. Do not work from reduced scale drawings. Please refer to scale and sheet size as indicated.

This drawing is the property of @LEONARD DESIGN ARCHITECTS LTD.

Copyright is reserved by them and the drawing is issued on the condition that it is not copied, reproduced, retained or disclosed to any unauthorised person without the prior consent in writing of Leonard Design Architects Ltd. All rights reserved.

DO NOT SCALE

ORIENTATION

LOCATION PLAN

This drawing contains the following model files:
MH4NC-FS-05-M2-A-GP102

Rev. Date	Revision	By	Checked
P00 12:02:16	Planning	SB	CN

leonard design architects
4th floor, Albion House
5-13 Canal Street
Nottingham, NG1 7EG, United Kingdom

t. +44 (0) 115 945 0080
e. office@leonarddesignarchitects.com

Client
RUBY VIOLET

Project
RUBY VIOLET, MIDLANDS GOOD SHED, KINGS CROSS, LONDON

Drawing Title: **GA ELEVATIONS INTERNAL AS PROPOSED** Project Number 0502

Comp. File No. **S0** Status
User:leonard.design/projects/0502/ruby.violet/03.working/03.04.sheet.files/22.ga.elevations/0502.rv.lda.a-22105

Drawn by **SB** Checked by **CN**

Scale @A3 **1:50** Date **12:02:2016**

File Identifier **0502-RV-LDA-A-22105** Revision **P00**

Purpose of Issue **Planning**

Workflow Status **DEVELOPED DESIGN**