



SECTION A-A: EXISTING

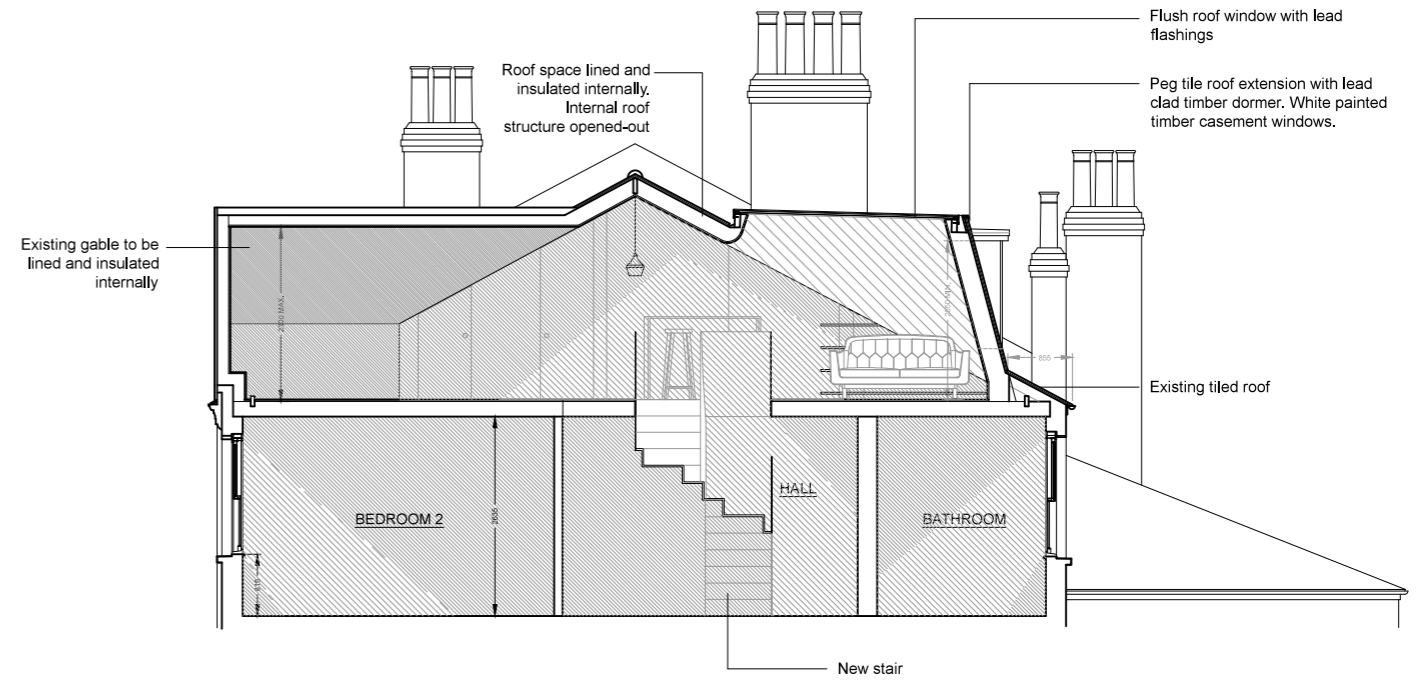

SECTION A-A: PROPOSED

Scale: metres

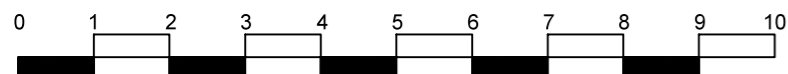

PROJECT TITLE EXTENSION TO FLAT D 12 DENNINGTON PARK ROAD					
DRAWING TITLE SECTION A-A EXISTING & PROPOSED					
DWG STATUS PLANNING					
DRAWN	TD	FILE xxx	DATE	12.02.16	REVISION
CHECKED		JOB NO. 1596	SCALE	1:100	DWG NO. PL-104