
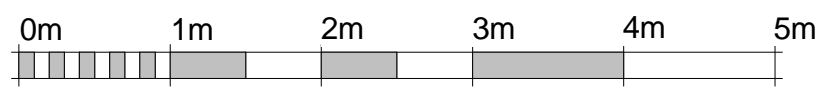


DO NOT SCALE.
ALL FIGURED DIMENSIONS TO BE
CHECKED ON SITE PRIOR TO
CONSTRUCTION.
ALL COPYRIGHT RESERVED

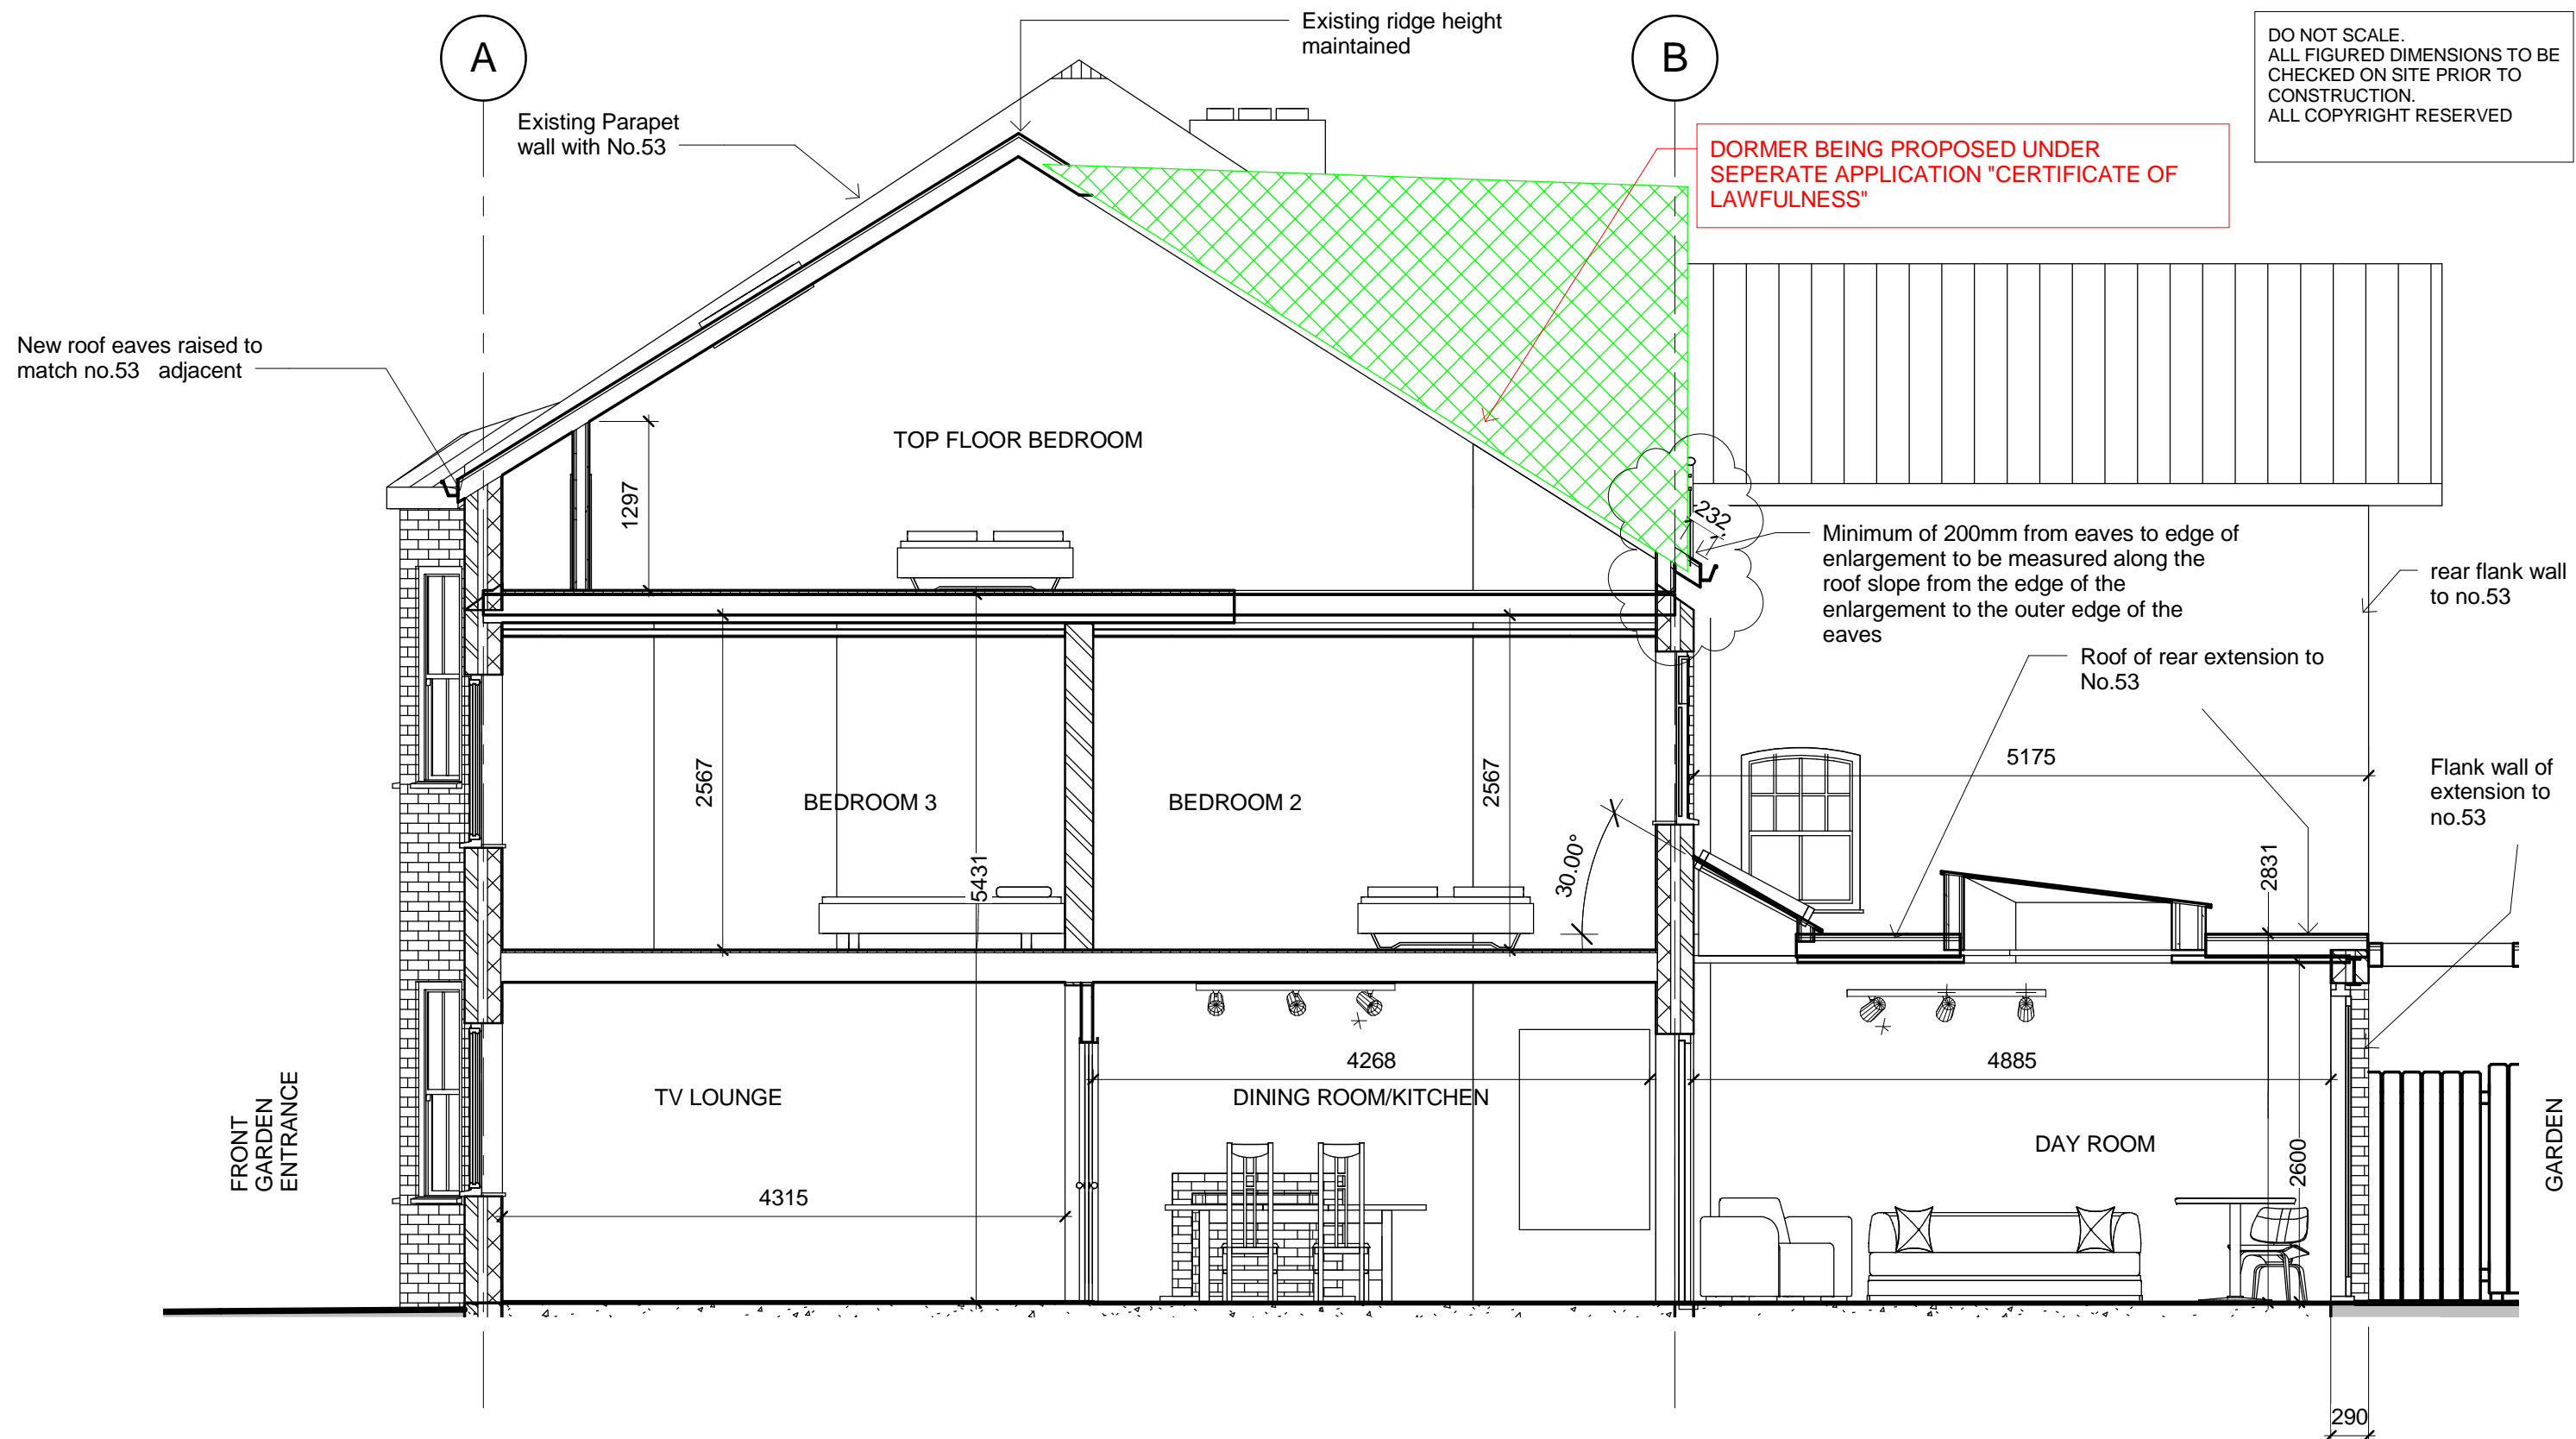

VISUAL SCALE 1:50 @ A3

PROPOSED SECTION N-S THROUGH HOUSE

1 : 50

STATMANS
ARCHITECTS

The Studio
17 Cranley Gardens, London, N10 3AA, GB
07958 375768
info@statmans.co.uk www.statmans.co.uk

No.	Description	Date
A	Dormer set back from eaves and width reduced, gfl extension set back	29.01.16

Planning

FAMILY GREEN
House Replanning 51 Agamemnon Road
London NW6 1EG

SECTION A-A LOOKING EAST		
Project number	1409.3	P105A
Date	SEPT. 2015	
Drawn by	DS	Scale 1 : 50
Checked by	DJS	