


REVISIONS

Rev.	Date	By

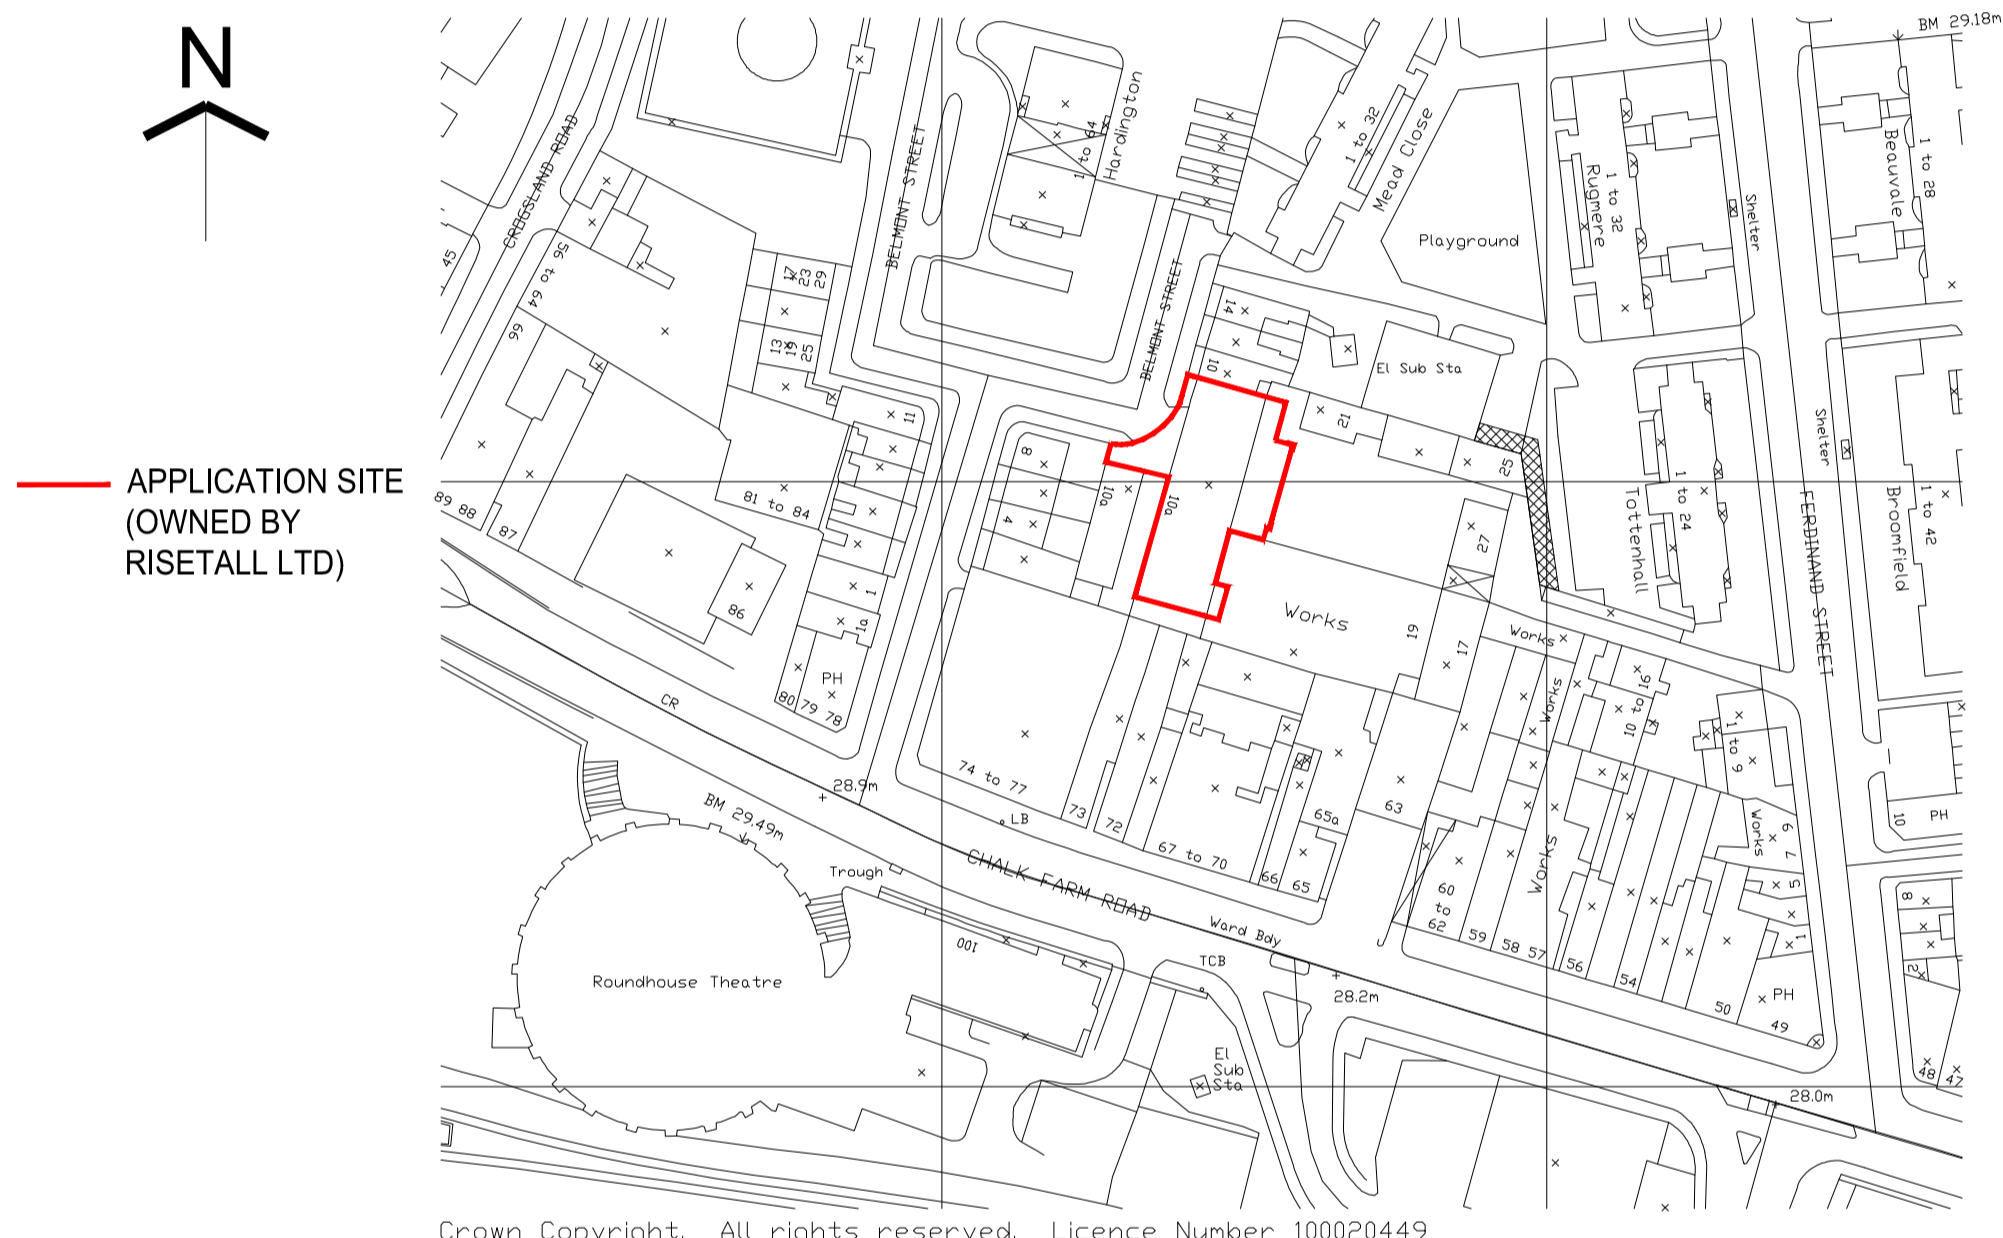

APPLICATION SITE  
(OWNED BY  
RISETALL LTD)

Crown Copyright. All rights reserved. Licence Number 100020449  
Scale 1:1250

EXISTING SITE LOCATION MAP

PLANNING APPLICATION

ALL DIMENSIONS TO BE CHECKED ON SITE  
WORK TO FIGURED DIMENSIONS ONLY  
REPORT DISCREPANCIES TO THE ARCHITECT  
AT ONCE BEFORE PROCEEDING

Contemporary Design Solutions

46 Great Marlborough Street  
London  
W1F 7JW  
Telephone: 020 7494 9000 Fax: 020 7494 4944

Client  
**RISETALL LTD**

Project Title  
10A BELMONT STREET LONDON NW1 8HH  
REAR EXTENSION BALCONIES

Drawing Title  
Existing Site Location Plan

Scale	1:1250@A1, 1:2500@A3	Date	February 2016
Drawn	LV	Checked	
Drawing No.	160210-A(SO)001	Rev.	-

CAD plot date: 15 Feb 2016 - 03:36pm

