




No.75

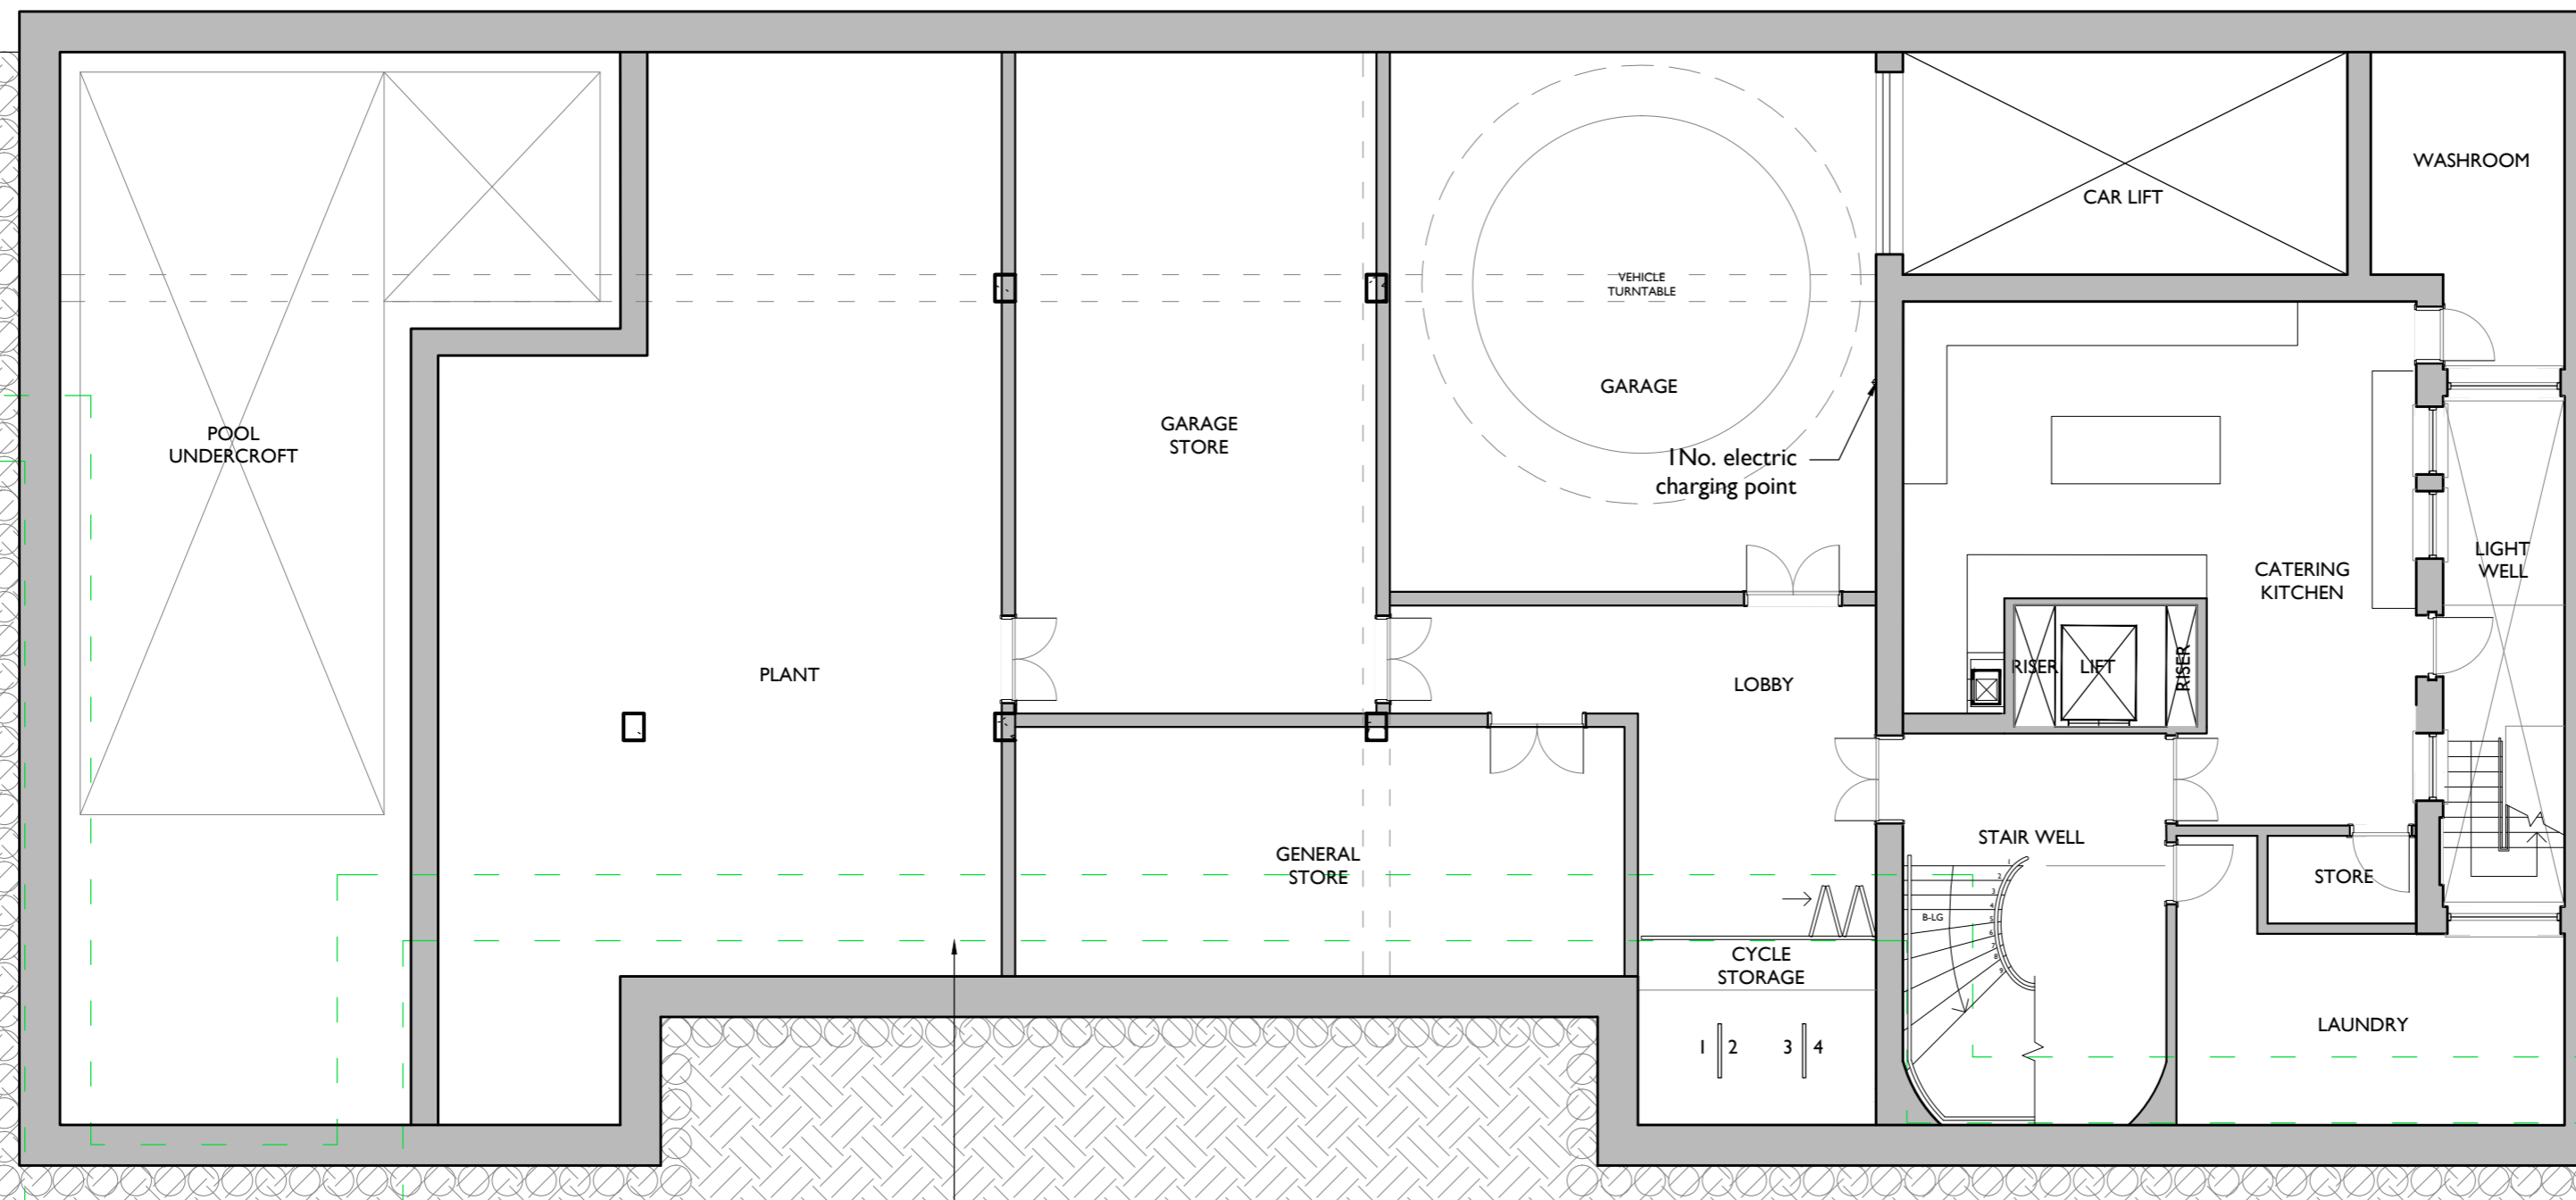

**I** 73 Proposed Basement Plan  
**200** 1:100@A2  
 GIA: 571m<sup>2</sup> / 6146ft<sup>2</sup>

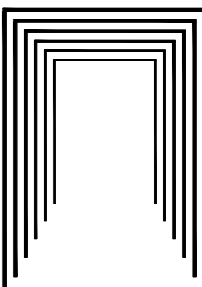

<b>Notes:</b> Drawings are based on survey data and may not accurately represent what is physically present.  Do not scale from this drawing. All dimensions are to be verified on site before proceeding with the work.  All dimensions are in millimeters unless noted otherwise.  Purcell shall be notified in writing of any discrepancies.	D 15 Feb 2016 SB SB C 04 Jan 2016 SB SB B 02 Feb 2015 SB NK	<b>CLIENT</b> Deroda Investments Ltd  <b>PROJECT</b> 73-75 Avenue Road	<b>DRAWING TITLE</b> 73 Proposed Basement Plan  <b>SIZE &amp; SCALE</b> A2L 1:100@A2	<b>JOB NUMBER</b> 235897  <b>DRAWING NO.</b> 200	 <b>PURCELL</b>
	First Issue 09 Dec 2014 SB SB ISSUE DATE DRAWN CHECKED DESCRIPTION	 +0m = +45.592 OS data - - - Line of Consented Scheme 2011/2388/P at Basement Level	<b>DRAWING STATUS</b> ISSUED FOR PLANNING	<b>REVISION</b> D	