



Scale bar to indicate page size (cm) 1:1

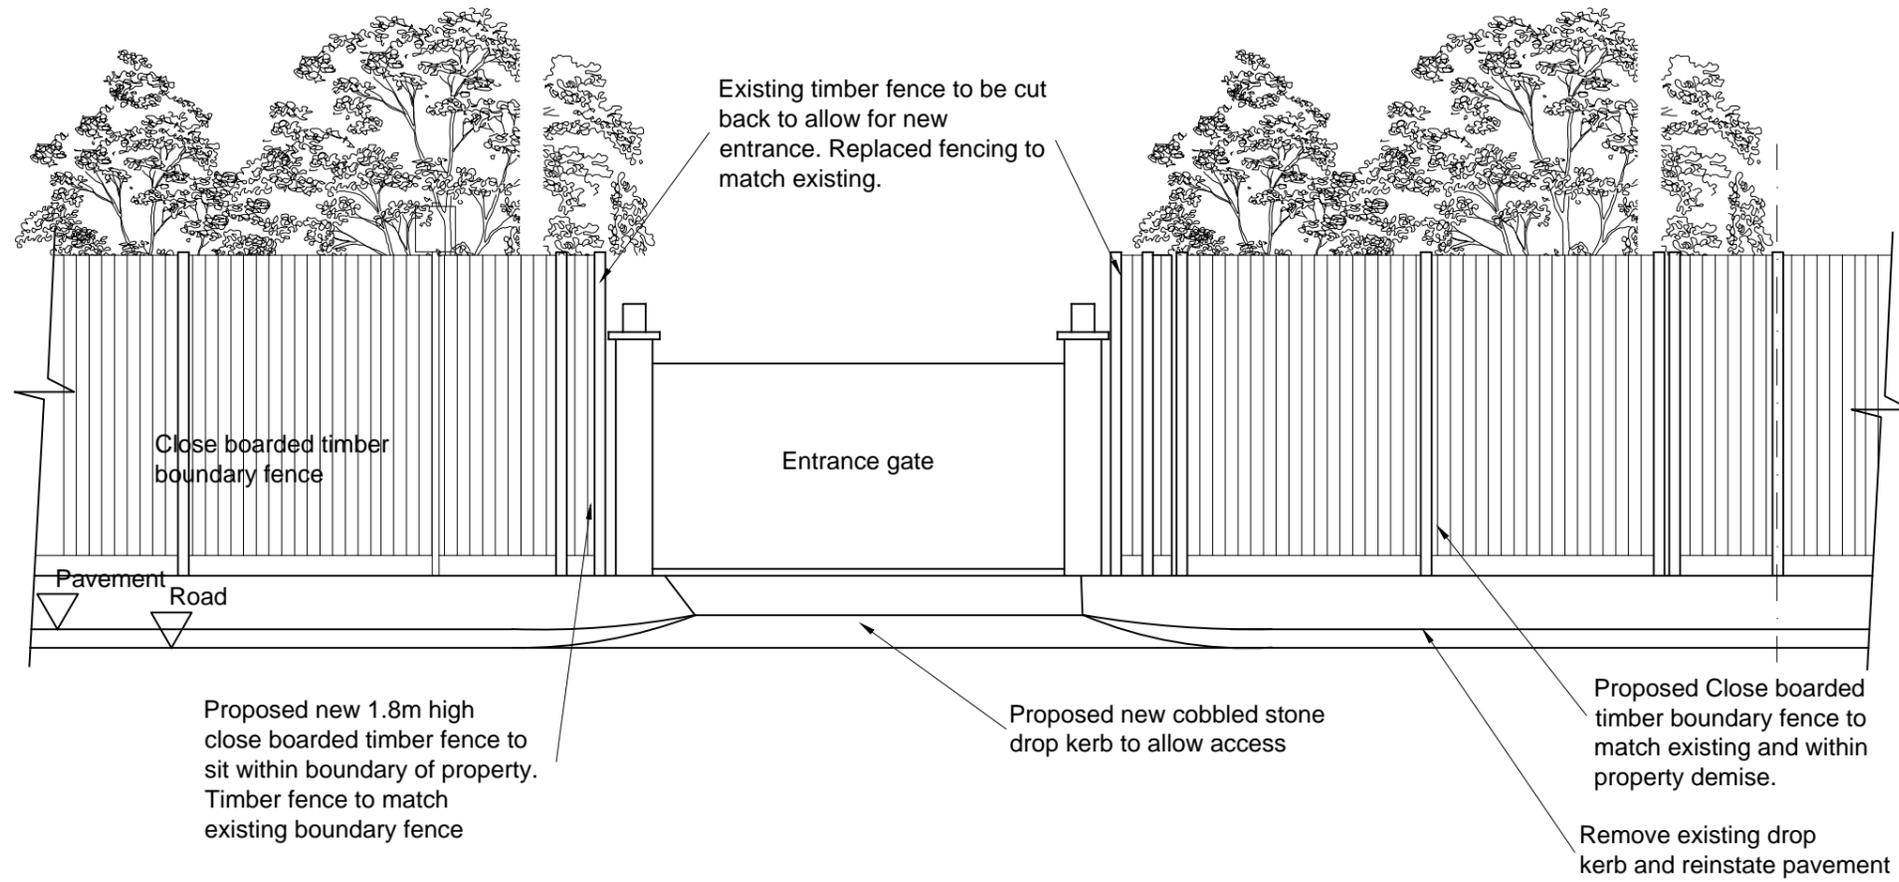

Proposed Elevation 1

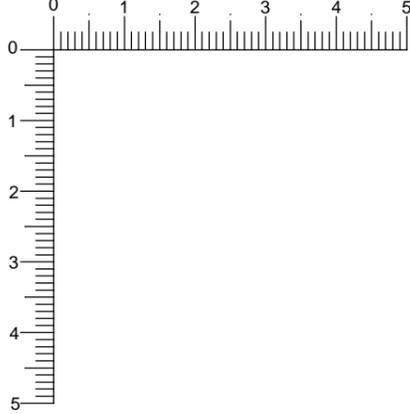

Location for Proposed Entrance

Client -

P1	22.01.2016	Elevation 2 and section removed. Revised elevation 1 to show new location for proposed entrance	ga
•	July 2015	Issued for planning	•
Rev	Date	Amendment	By



Title Proposed Elevation 1

Checked by - Drawn by ga Scale 1:50@A3

Drawing No 24818/16MR/P/02 Rev P1

Date July 2015 Drawing Status Planning

16 Milfield Lane, Highgate, Camden